

OUTSIDE
AREA

Project

The Ship Tavern

Site: 12 Gate St, London, WC2A 3HP

DATE:
22.08.22

Do not scale from this drawing. Contractor to take and check all dimensions on site before work commences. Discrepancies to be reported to Orphic Studio. Subcontractors to verify all dimensions on site before making shop drawings or commencing manufacture. This drawing is copyrighted to Orphic Studio.

Scale:

1:100


@A3

Drawing No.

01

Rev. A

PROPOSED

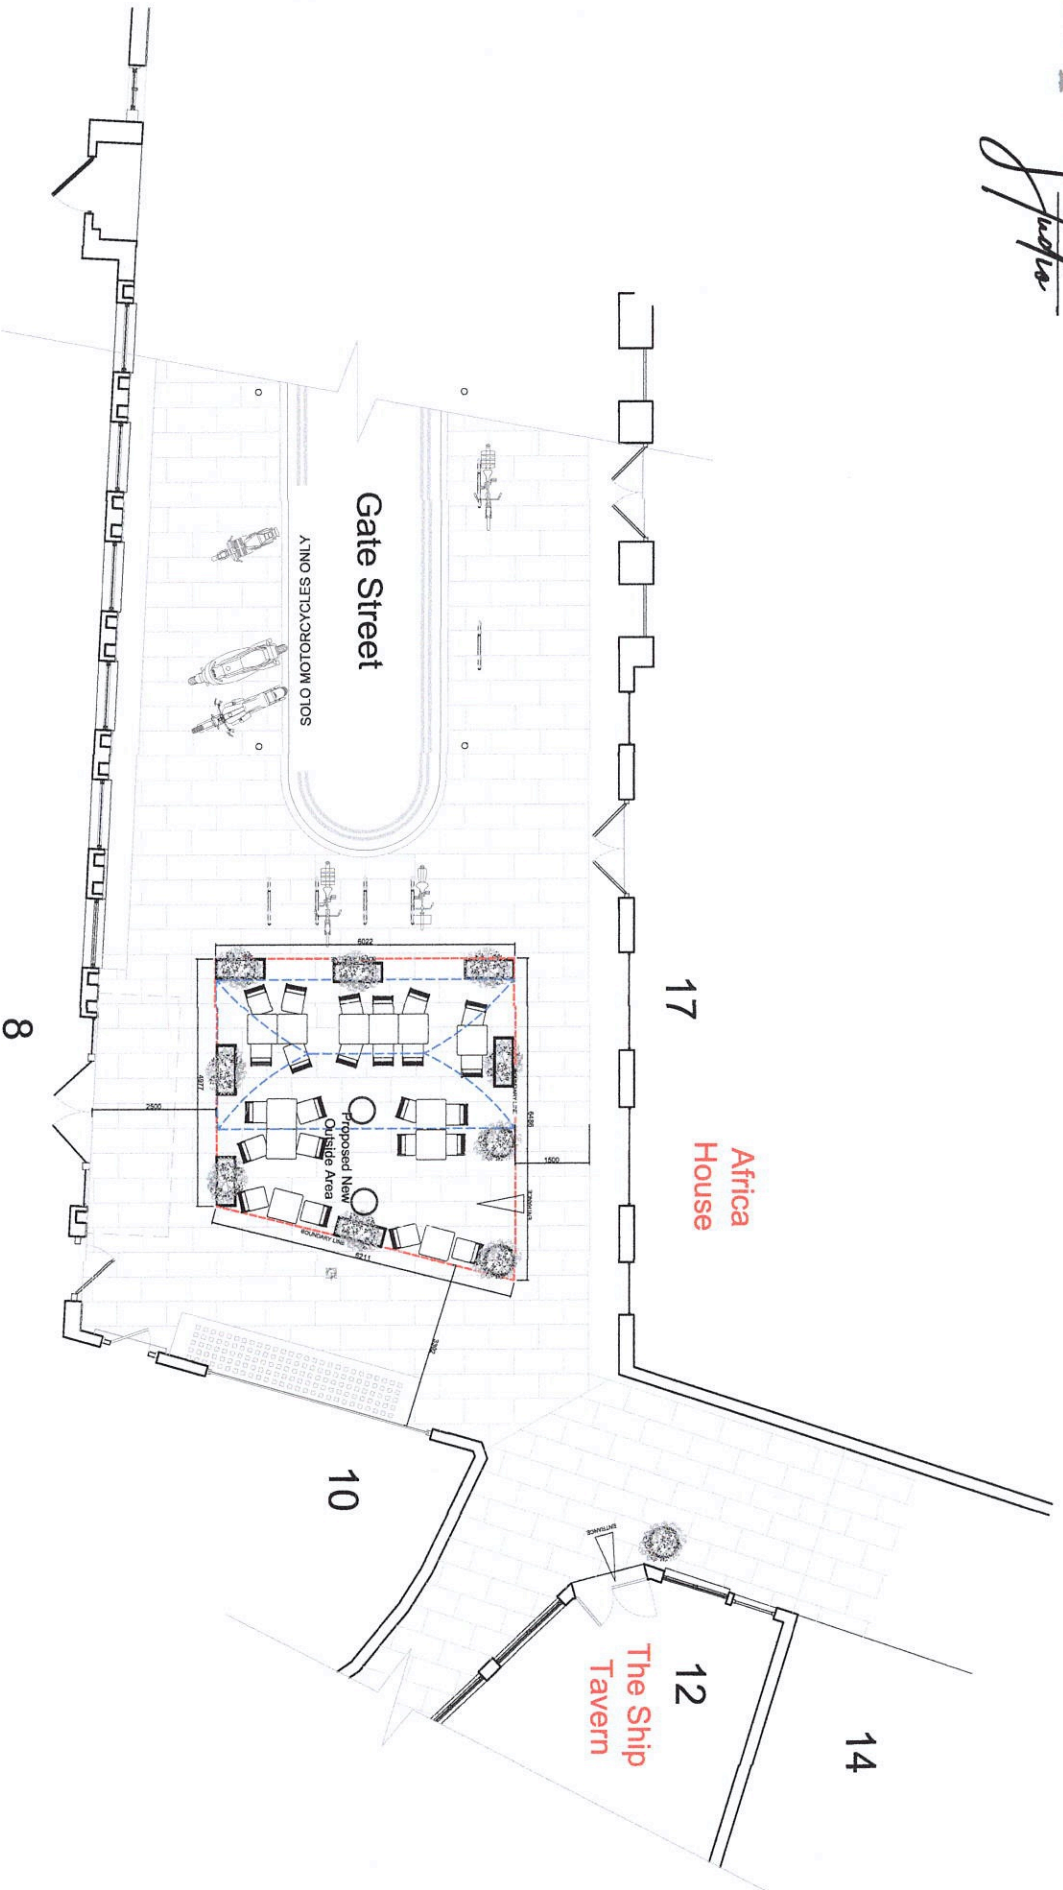

PLANNING