


PROPOSED FRONT DRIVE PLAN

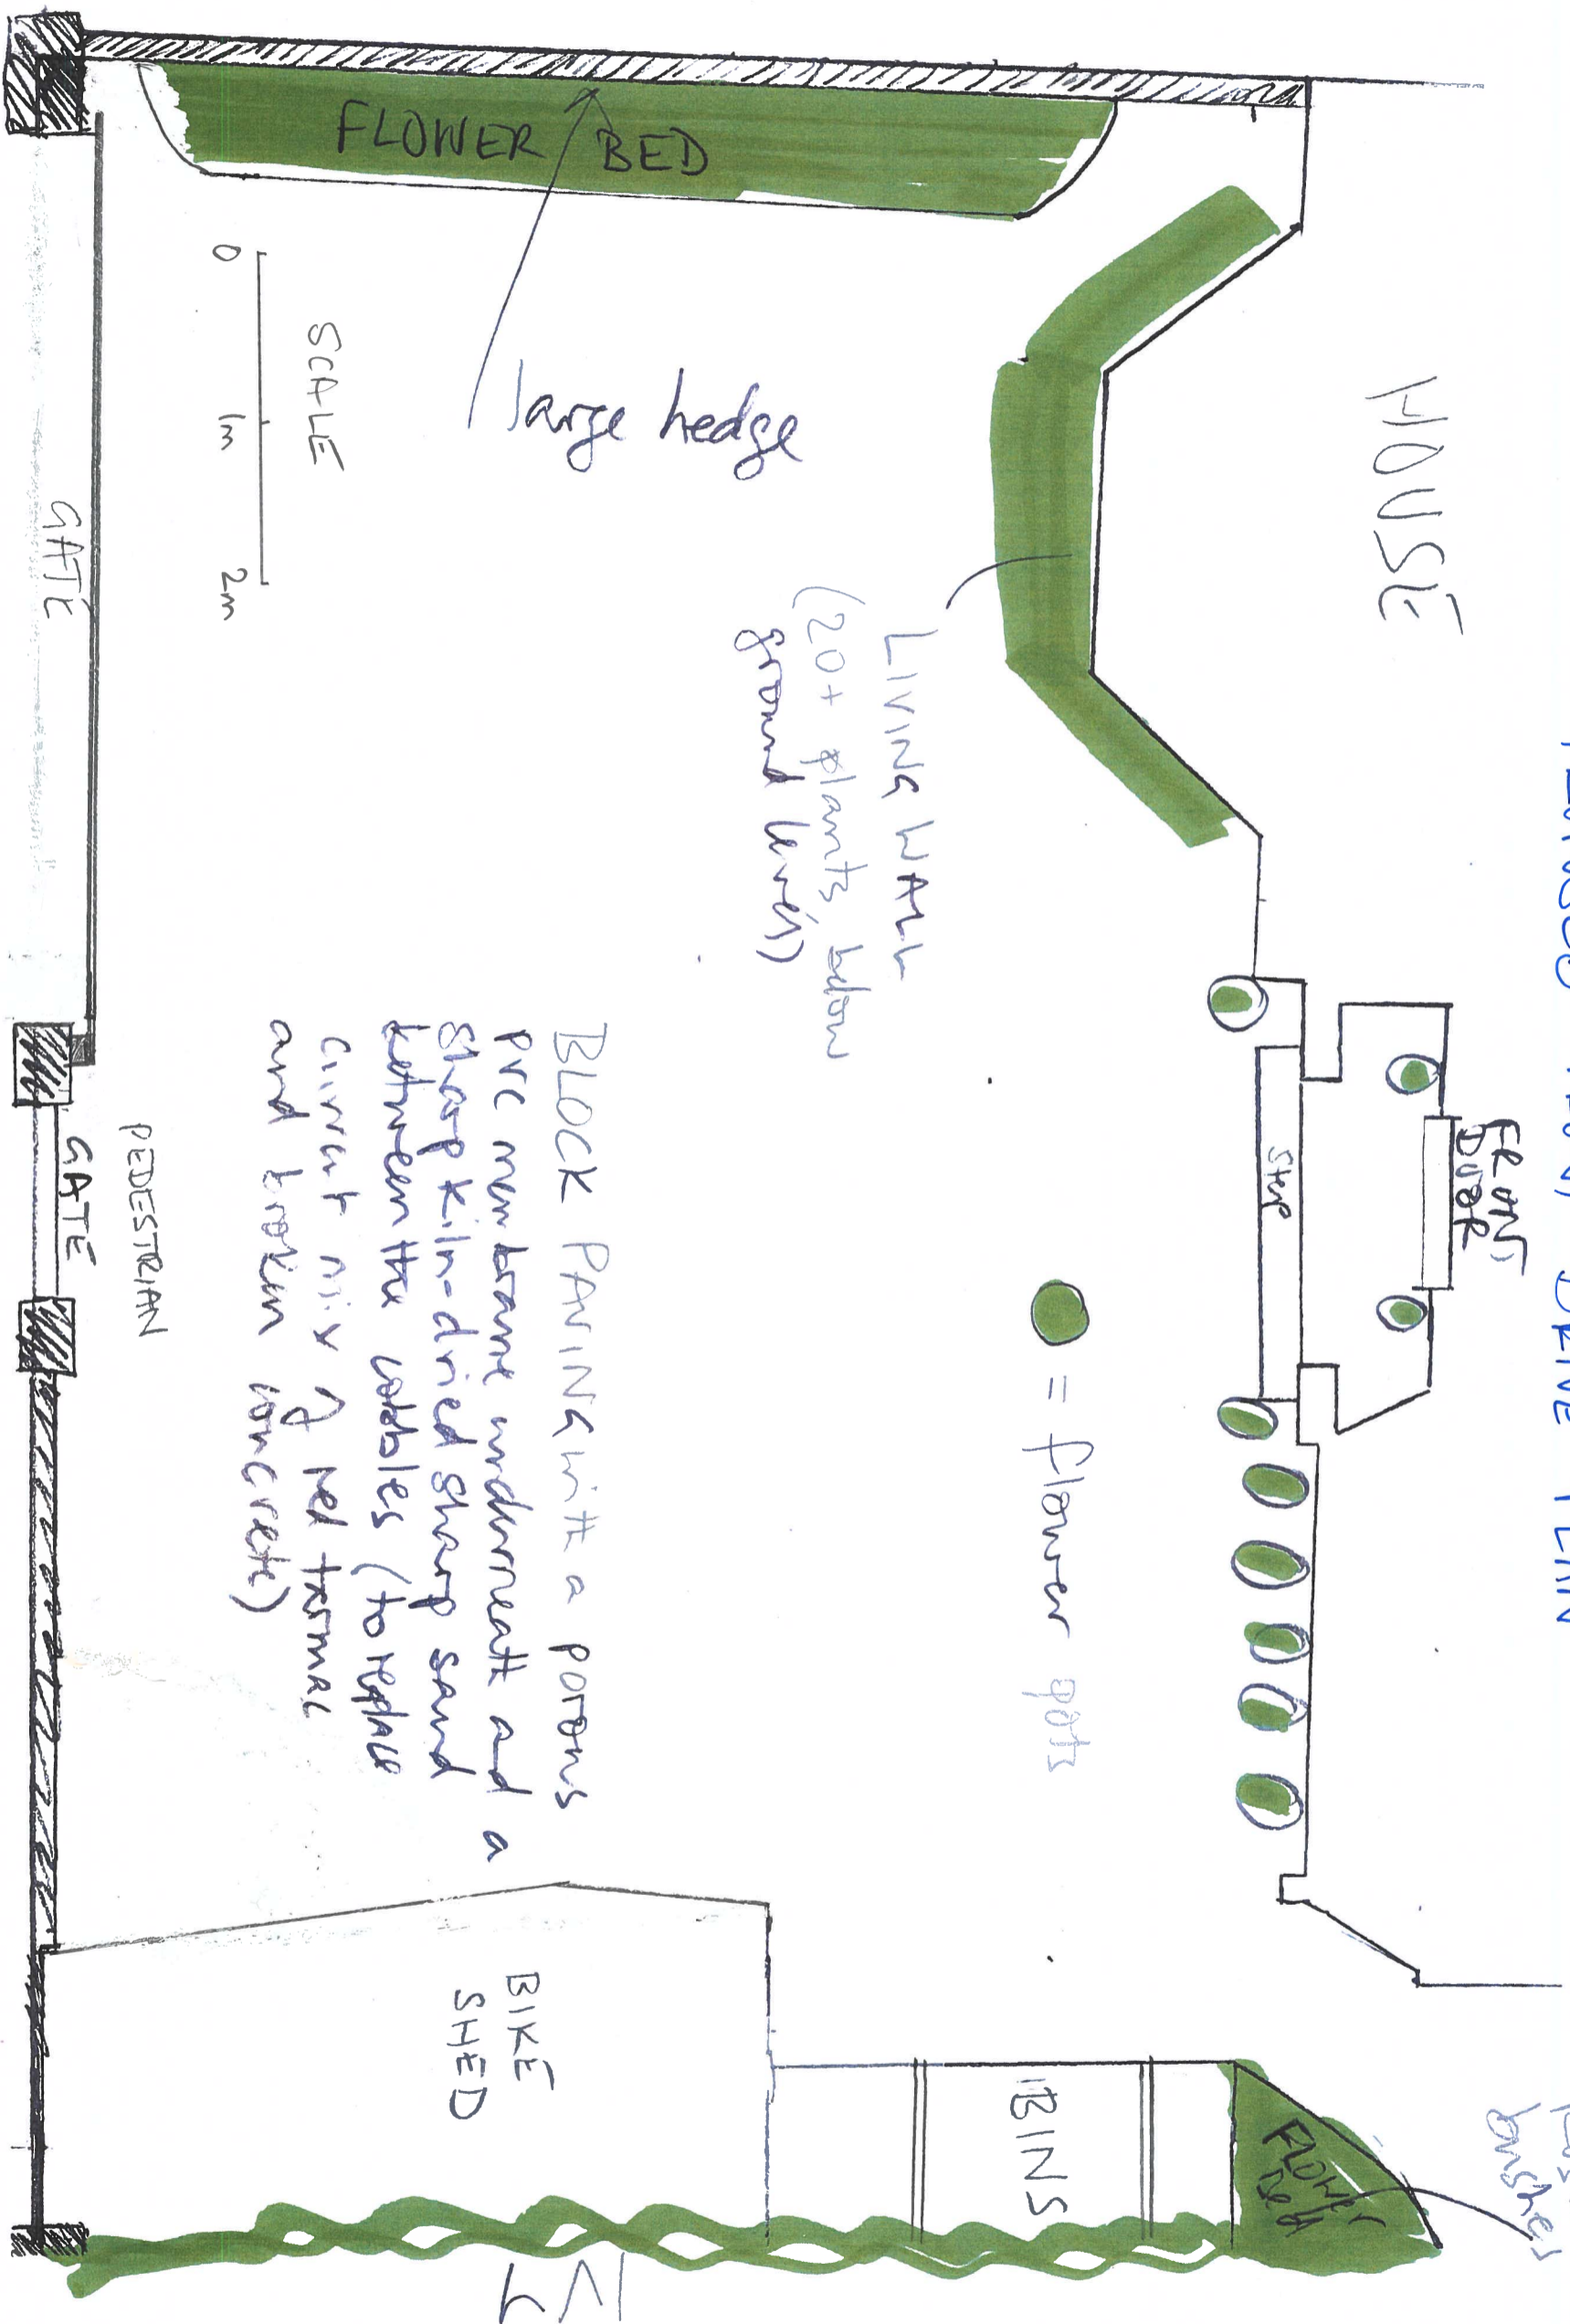

HOUSE

FRONT DOOR

STEP

LIVING WALL
(20+ plants, below ground level)

FLOWER BED

large hedge

SCALE
0 1m 2m

GATE

PEDESTRIAN

GATE

BIKE SHED

BINS

FLORA


Loganston
Pavers

● = flower pots

BLOCK PAINTING with a porous PVC membrane underneath and a sharp kiln-dried sharp sand between the cobbleles (to replace current mix of red formal and broken concrete)

1/1

EXISTING /
CURRENT FRONT DRIVE PLAN

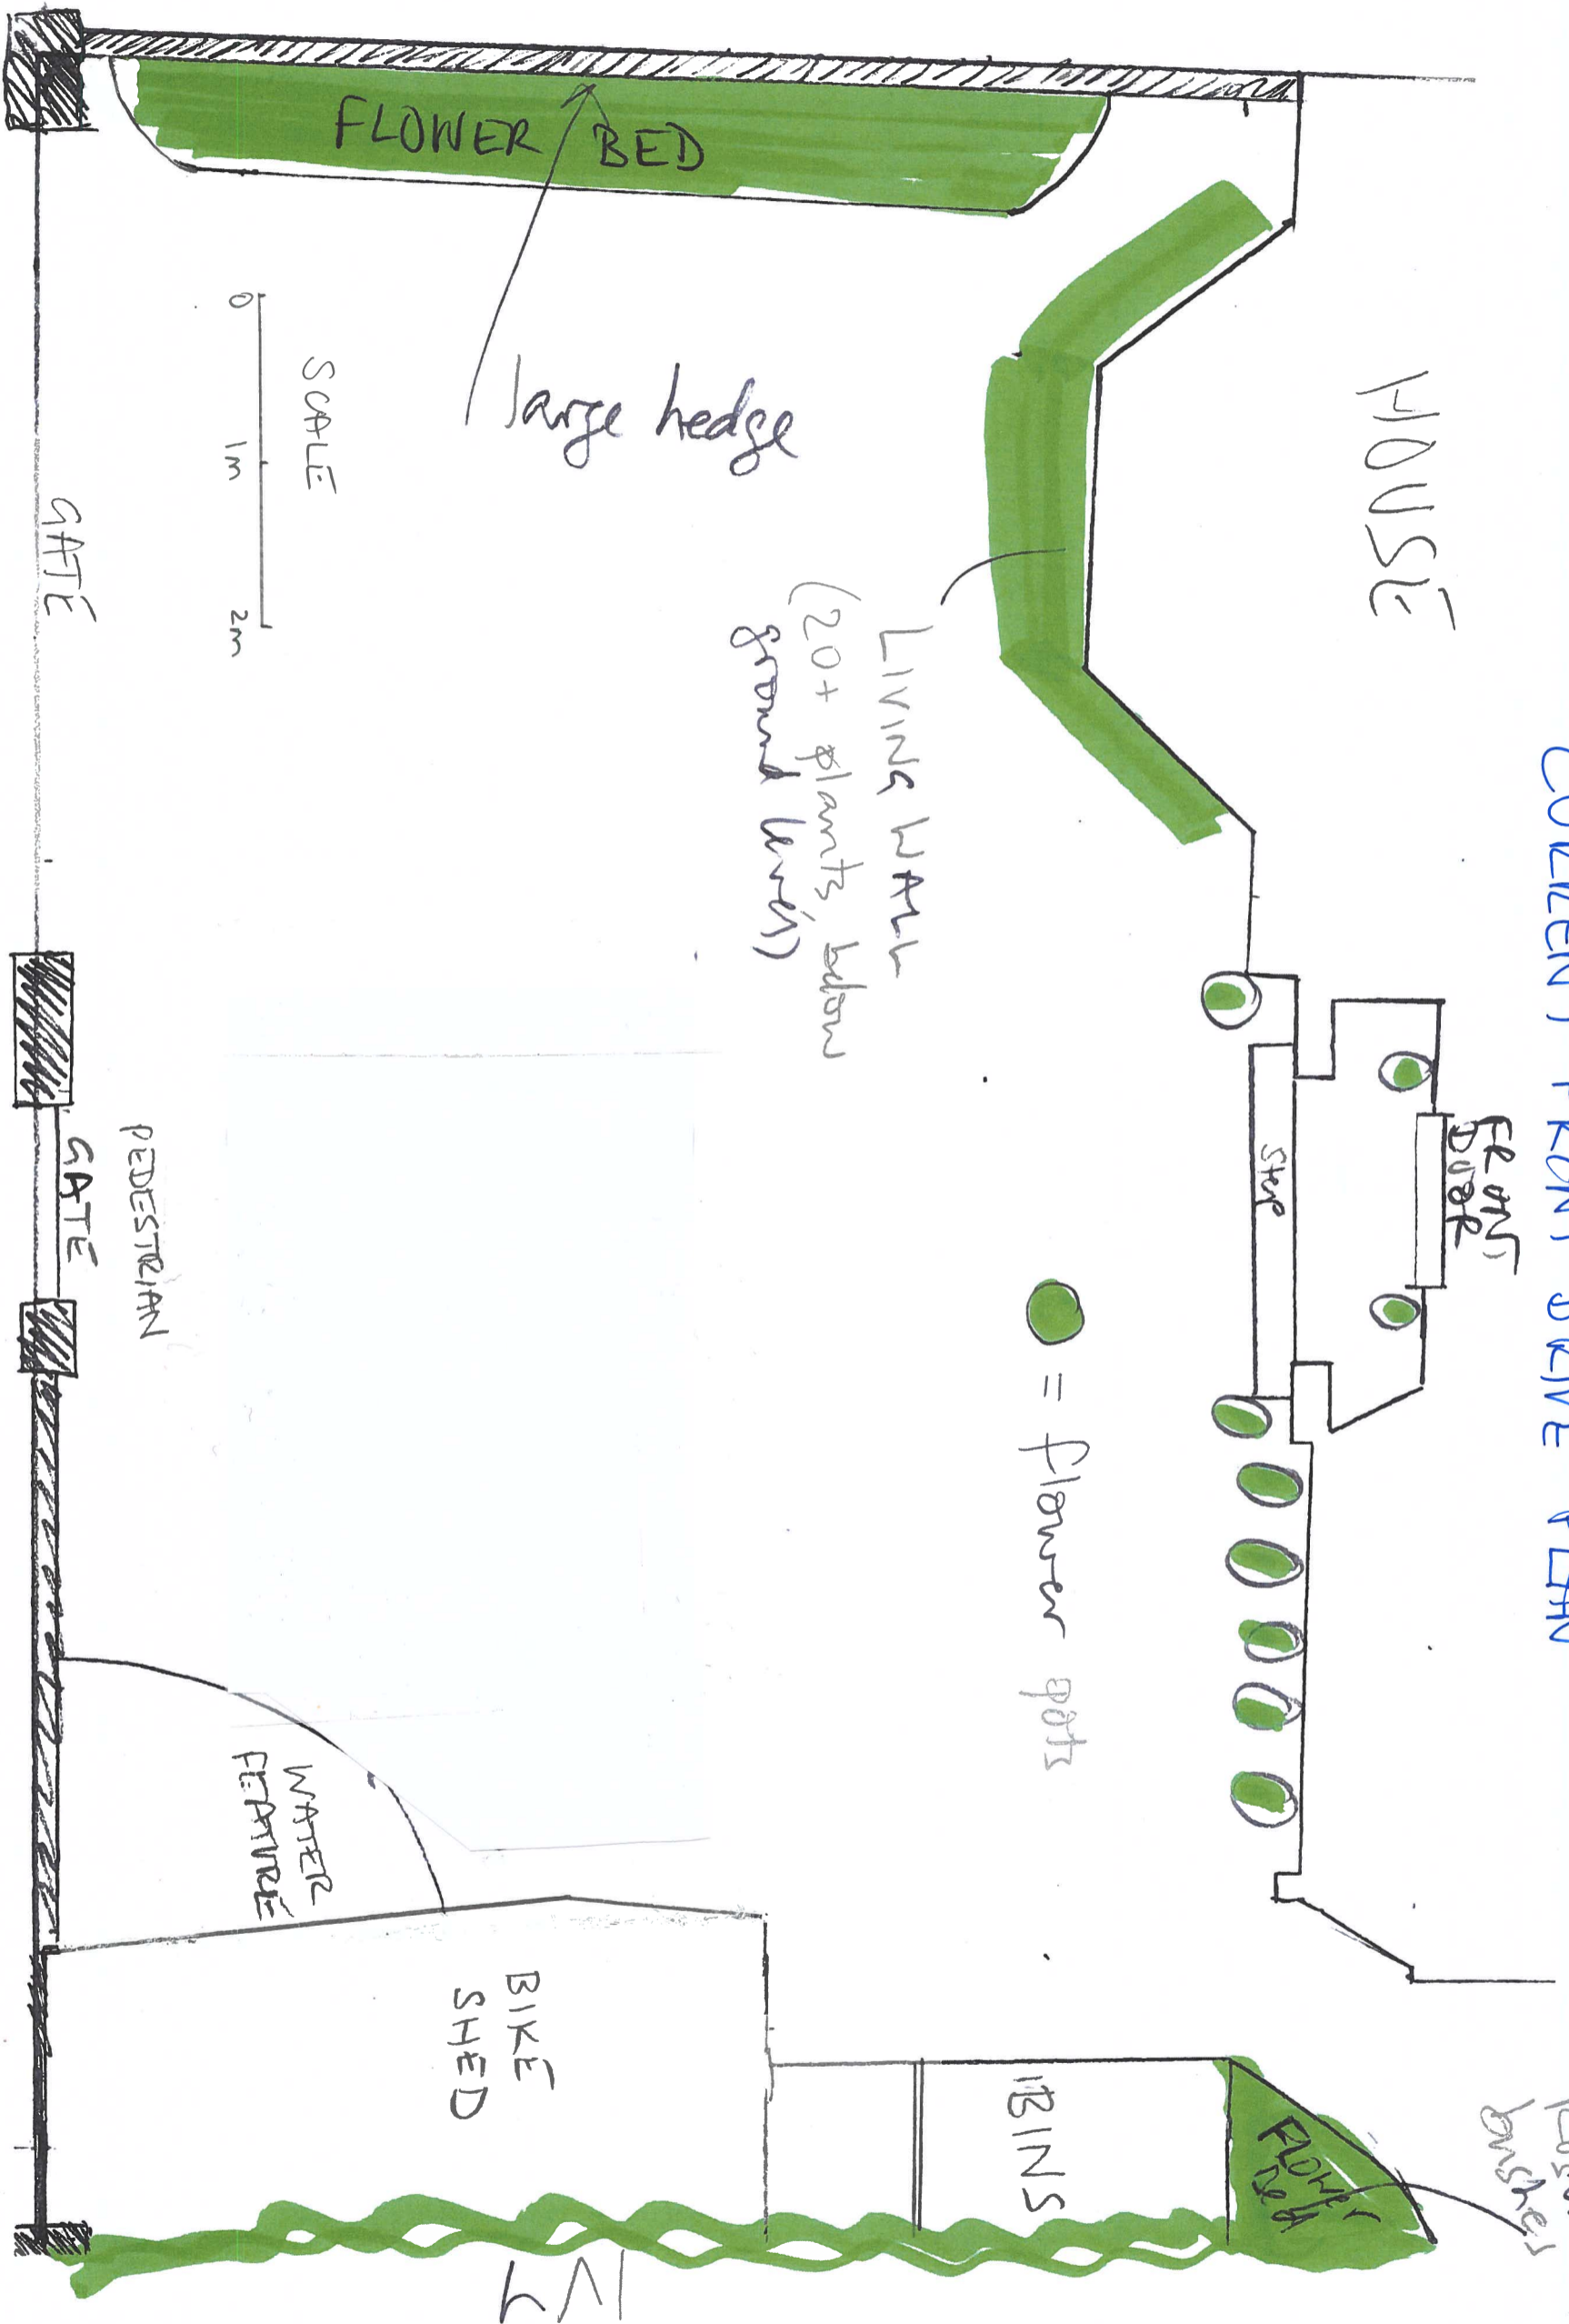

HOUSE

FLOWER BED

large hedge

LIVING WALL
(20+ plants, below
ground level)

SCALE
0 1m 2m

GATE

PEDESTRIAN
GATE

FRONT
DOOR

STEP

● = flower pots

ROSEMARY
bushes

FRONT
PORCH

TOILETS

BIKE
SHED

WATER
FEATURE

14