



ALL DIMENSIONS SHOULD BE CHECKED ON SITE AND NOT SCALED FROM THIS DRAWING AS LINES MAY HAVE STRETCHED DURING COPYING.

DRAWINGS SHOULD ALWAYS BE PRINTED IN COLOUR TO ENSURE CLARITY.


IF IN DOUBT, ASK!

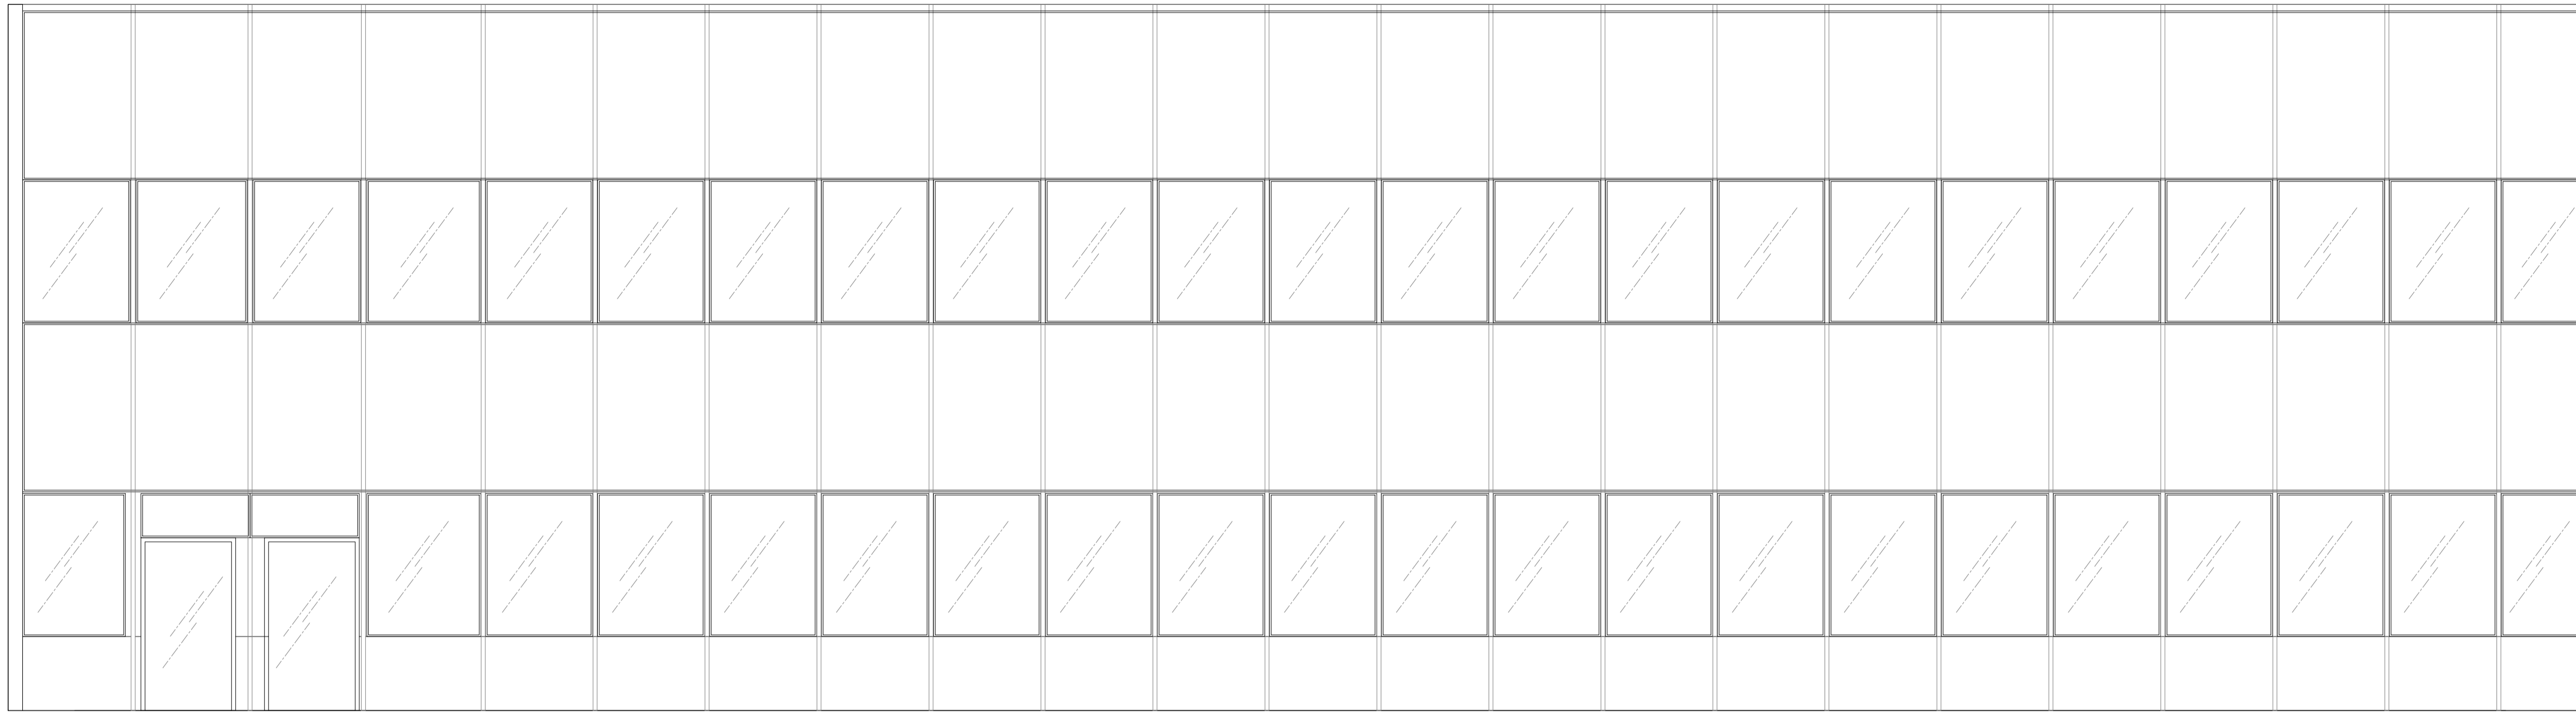


EXISTING EXTERNAL DETAILS  
SCALE 1:50 @ A1

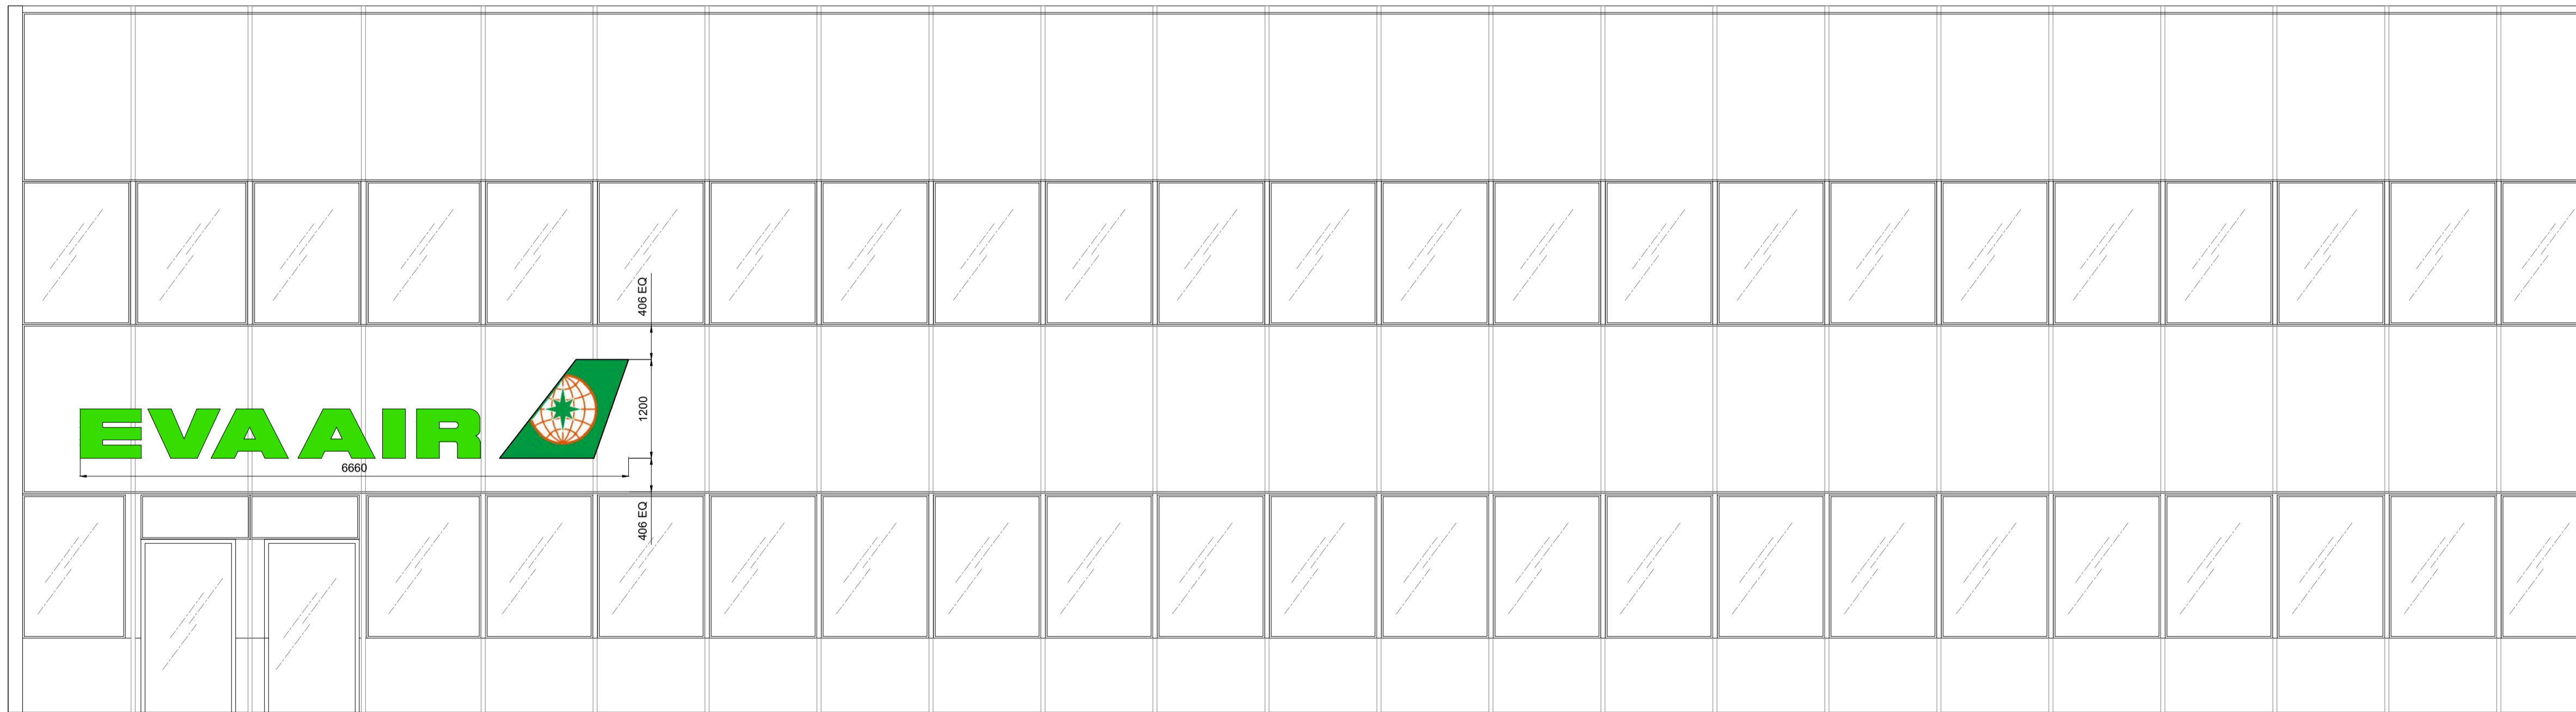

PROPOSED EXTERNAL DETAILS  
SCALE 1:50 @ A1

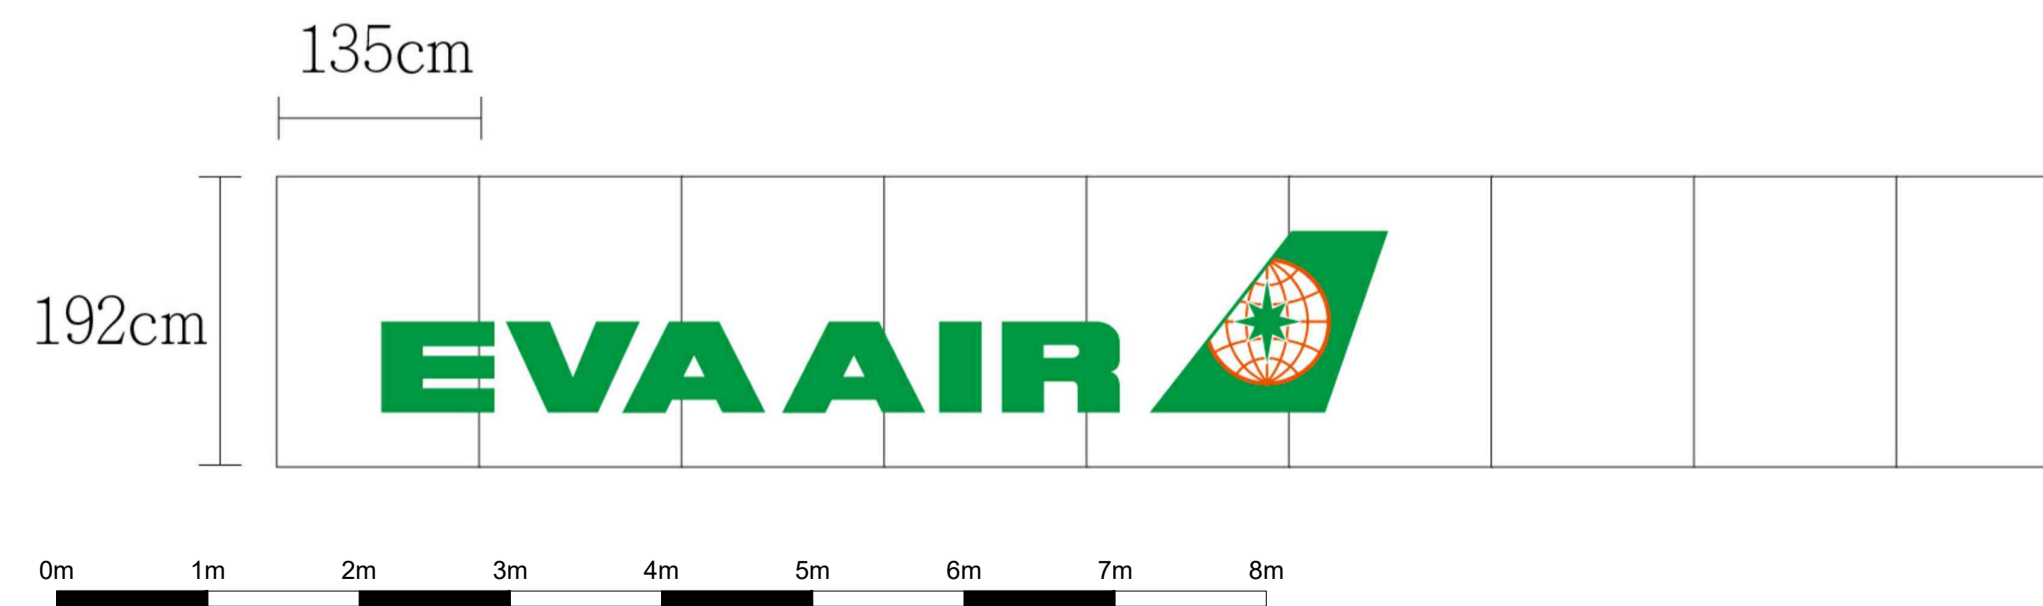

EVA AIR SIGNAGE DETAILS  
SCALE 1:50 @ A1

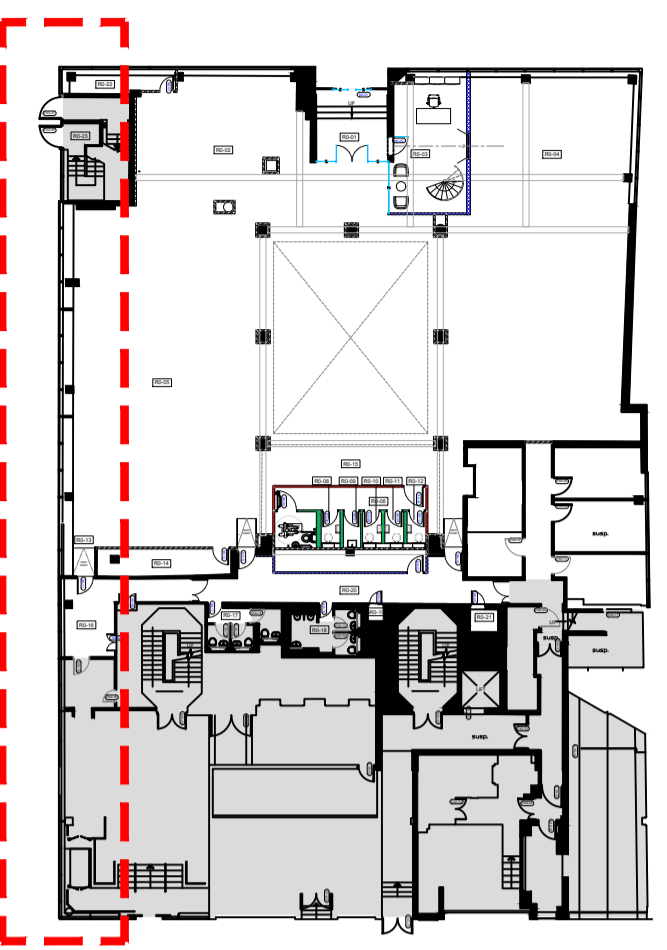

KEY PLAN  
NTS @A1

00		XX	0000/00
----	--	----	---------

REVISION	DESCRIPTION	BY	DATE
----------	-------------	----	------

### CONSTRUCTION

T 0207 638 4250  
info@cityspacemanagement.co.uk  
Cityspace Management Limited  
65 London Wall . London . EC2M 5TU  
www.cityspacemanagement.co.uk



CLIENT  
**EVERGREEN MARINE  
UK LTD**

PROJECT ADDRESS  
**EVERGREEN HOUSE  
160 EUSTON ROAD  
LONDON  
NW1 2DX**

DRAWING TITLE  
**EXTERNAL CLADDING  
DETAIL DRAWING**

SIGNED-OFF BY (CLIENT)	DATE	SIGNED-OFF BY (COMMERCIAL)	DATE
-	-	-	-

DESIGNER	SCALE	DATE
NT	1:50@A1	26.09.22

PROJECT NUMBER	BUILDING	FLOOR	DETAIL	REVISION
1673	-	-	GF   EXT	00