


# Evergreen Site Location Plan

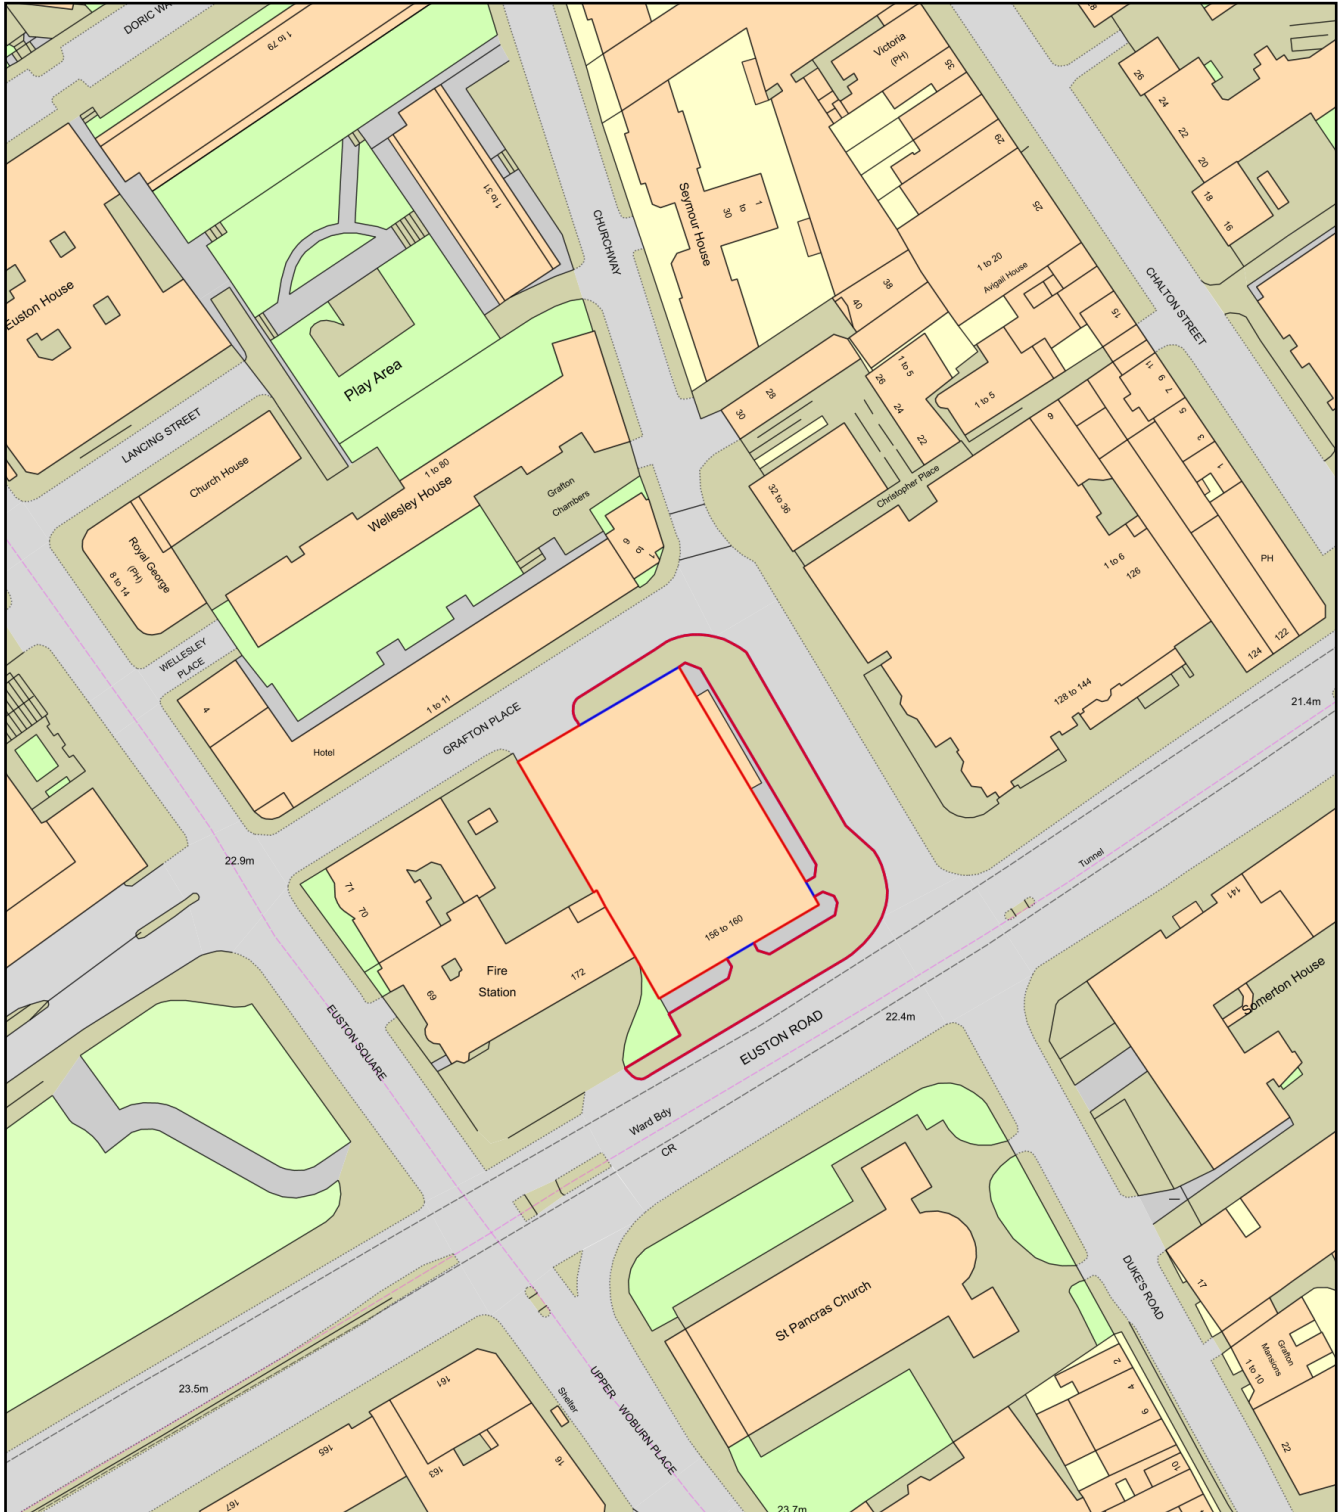

0 50  
Metres



Plan Produced for: Camden Planning Application

Date Produced: 26 Sep 2022

Plan Reference Number: TQRQM22269113708695

Scale: 1:1250 @ A4