



EXISTING ELEVATIONS

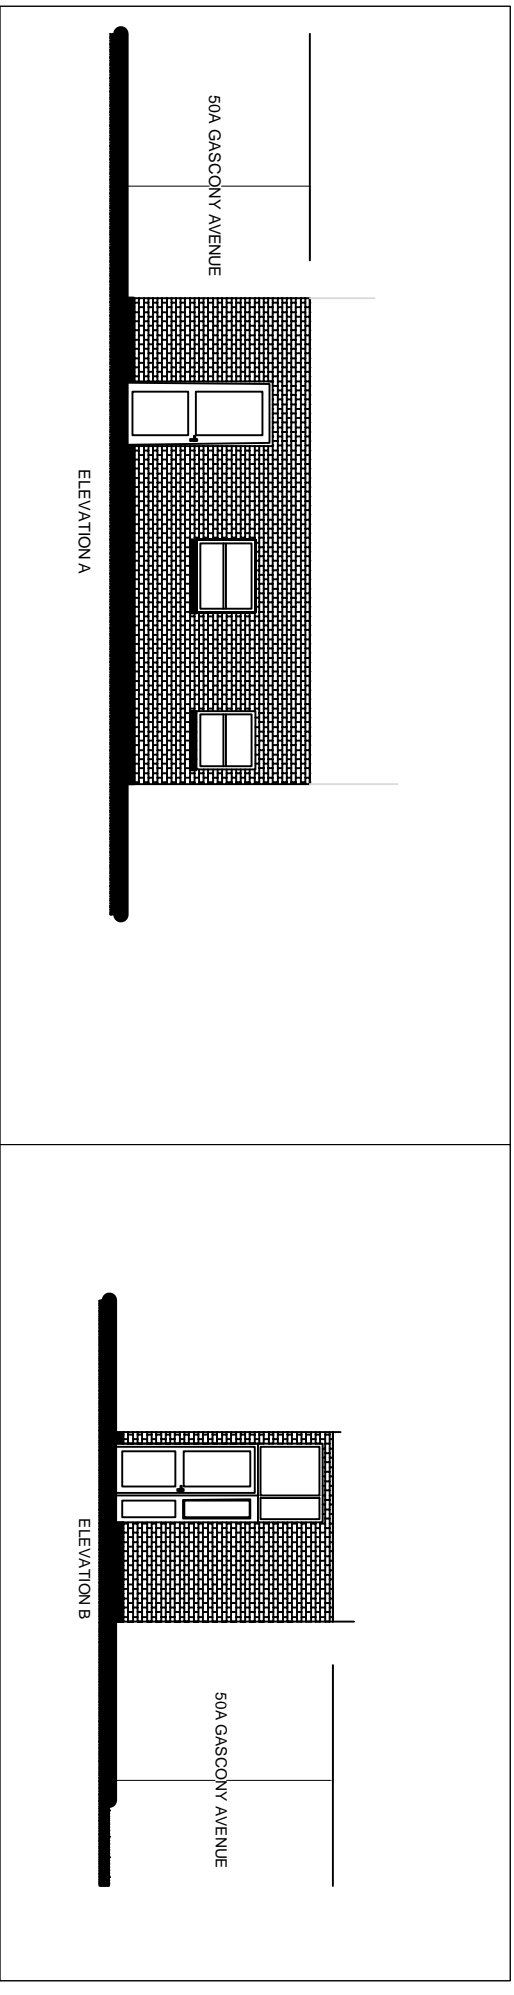

PROPOSED ELEVATIONS

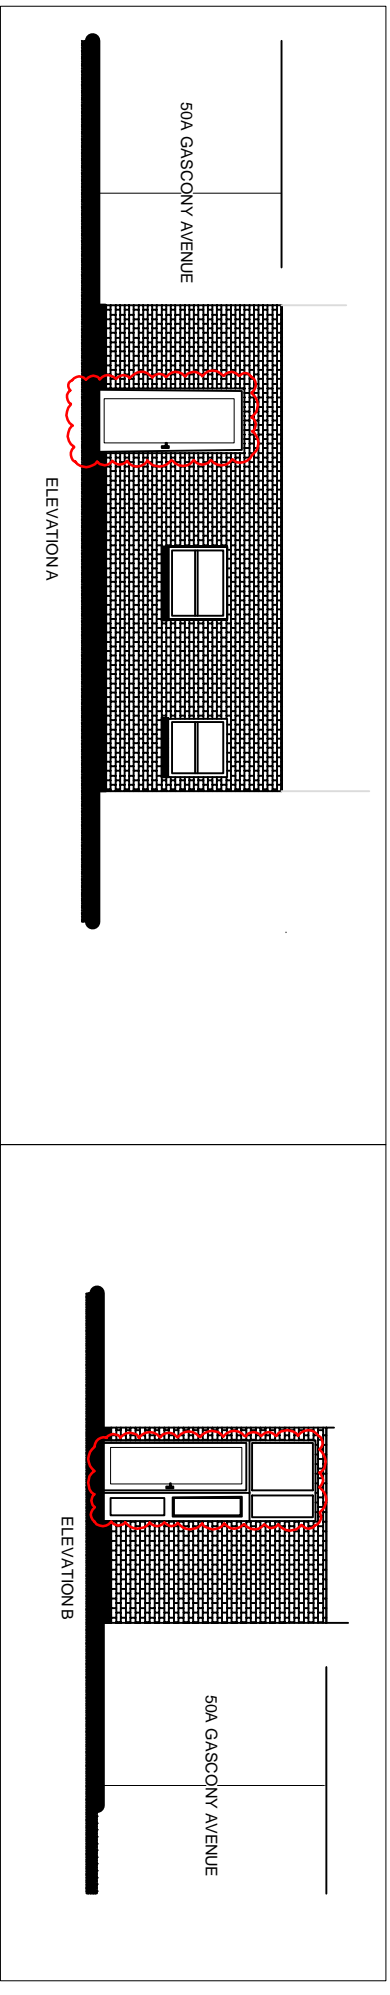

50A Gascony Avenue

Title

Elevations

Revision

P01

Date

23/09/2022

Scale

1:100 @A4