



**RED LINE BOUNDARY AT GROUND FLOOR**

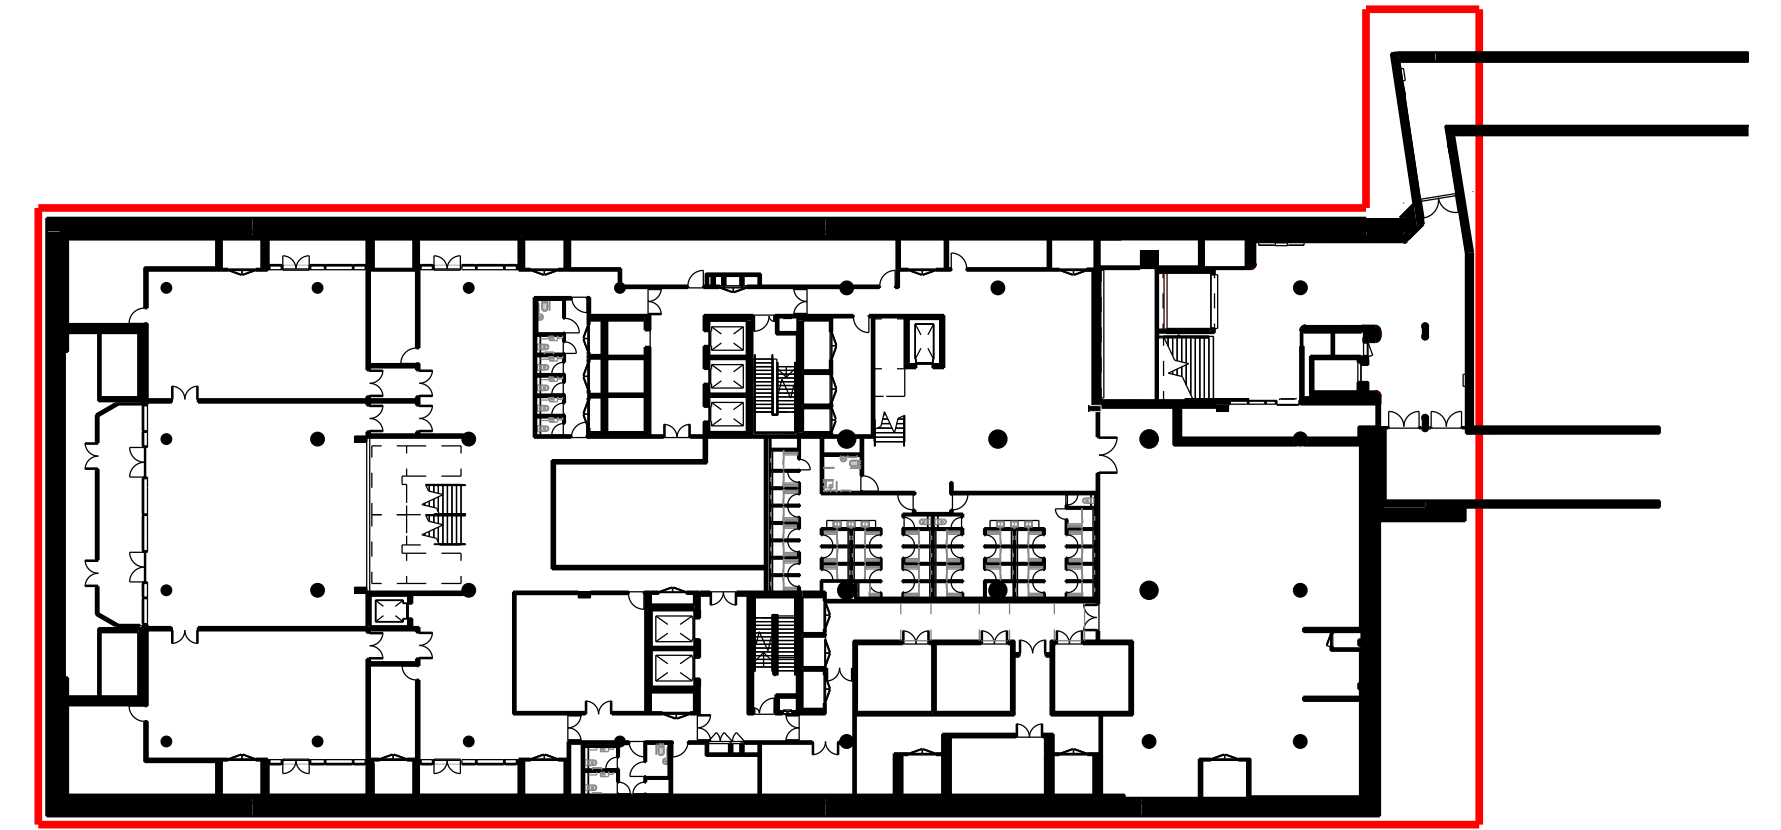

**RED LINE BOUNDARY AT LOWER GROUND LEVEL**

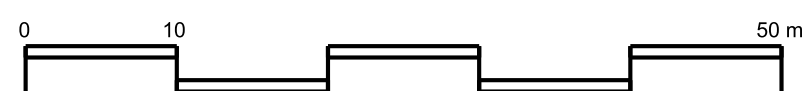

REV	DATE	DESCRIPTION
P01	21/08/20	PLANNING
P02	05/11/20	PLANNING REVISED
P03	11/12/20	PLANNING REVISED
P04	25/03/22	PLANNING REVISED
P05	03/08/22	FOR INFORMATION
P06	13/09/22	PLANNING REVISED

CLIENT:	PRECIS ADVISORY LTD./ ACCESS SELF STORAGE
CONTRACTOR:	
PROJECT MANAGER:	CPC
STRUCTURAL ENGINEER:	AKTII
MECHANICAL ENGINEER:	ATELIER TEN
COST CONSULTANT:	ALINEA
FACADE CONSULTANT:	FMDC
FIRE CONSULTANT:	ARUP
LANDSCAPE CONSULTANT:	BHSLA
ACOUSTIC CONSULTANT:	SANDY BROWN


**NOTE**

When this drawing is issued in uncontrolled CAD format it will be accompanied by a PDF version and is issued to enable the recipient to prepare their own documents / models / drawings for which they are solely responsible.

The recipient should report all drawing errors, omissions and discrepancies to the architect. All dimensions should be checked on site by the contractor and such dimensions shall be the contractor's responsibility.

Alford Hall Monaghan Morris Limited accepts no responsibility or liability for:-

- any use of this drawing by parties other than the party for whom it was prepared or for purposes other than those for which it was prepared
- any alterations or additions to or discrepancies arising out of changes to the background information on which the drawings are based that was current at the time of issue, and which occur to that information after it has been issued by AHMM
- any loss or degradation of the information held in this drawing resulting from the translation from the original file format to any other file format or from the recipient's reading of it in any other programme or any version of the programme other than that which was used to prepare it
- the accuracy of survey information provided by others or for any costs, claims, proceedings and expenses arising out of reliance on such information
- any scaling from this drawing other than by the local planning authority solely for the purposes of the planning application to which it relates

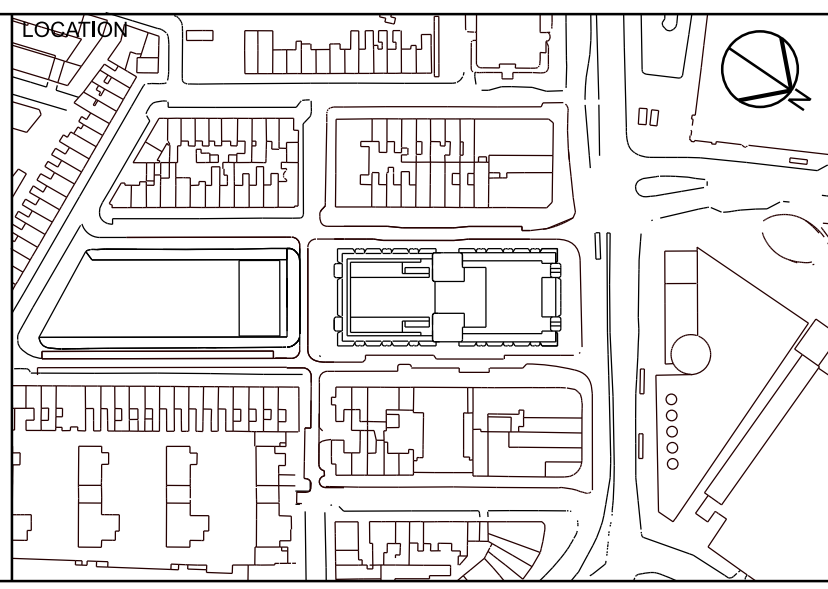

**ALFORD HALL MONAGHAN MORRIS**  
 ARCHITECTS Ltd  
 MORELANDS, 5-23 OLD STREET LONDON EC1V 9HL  
 TEL 020 7251 5261 FAX 020 7251 5123 WEB WWW.AHMM.CO.UK

job title  
**BELGROVE HOUSE**

drawing title / location  
**REDLINE BOUNDARY**

drawn by	checked	scale	status
AHMM	HN	1 : 500@A1	PLANNING

project	zone	source	classification	drawing no.	revision
17002	P	A	(00)_P001	P06	