



CS4 Cycle storage to Grafton Terrace - Plan view Q50/210C 1:10

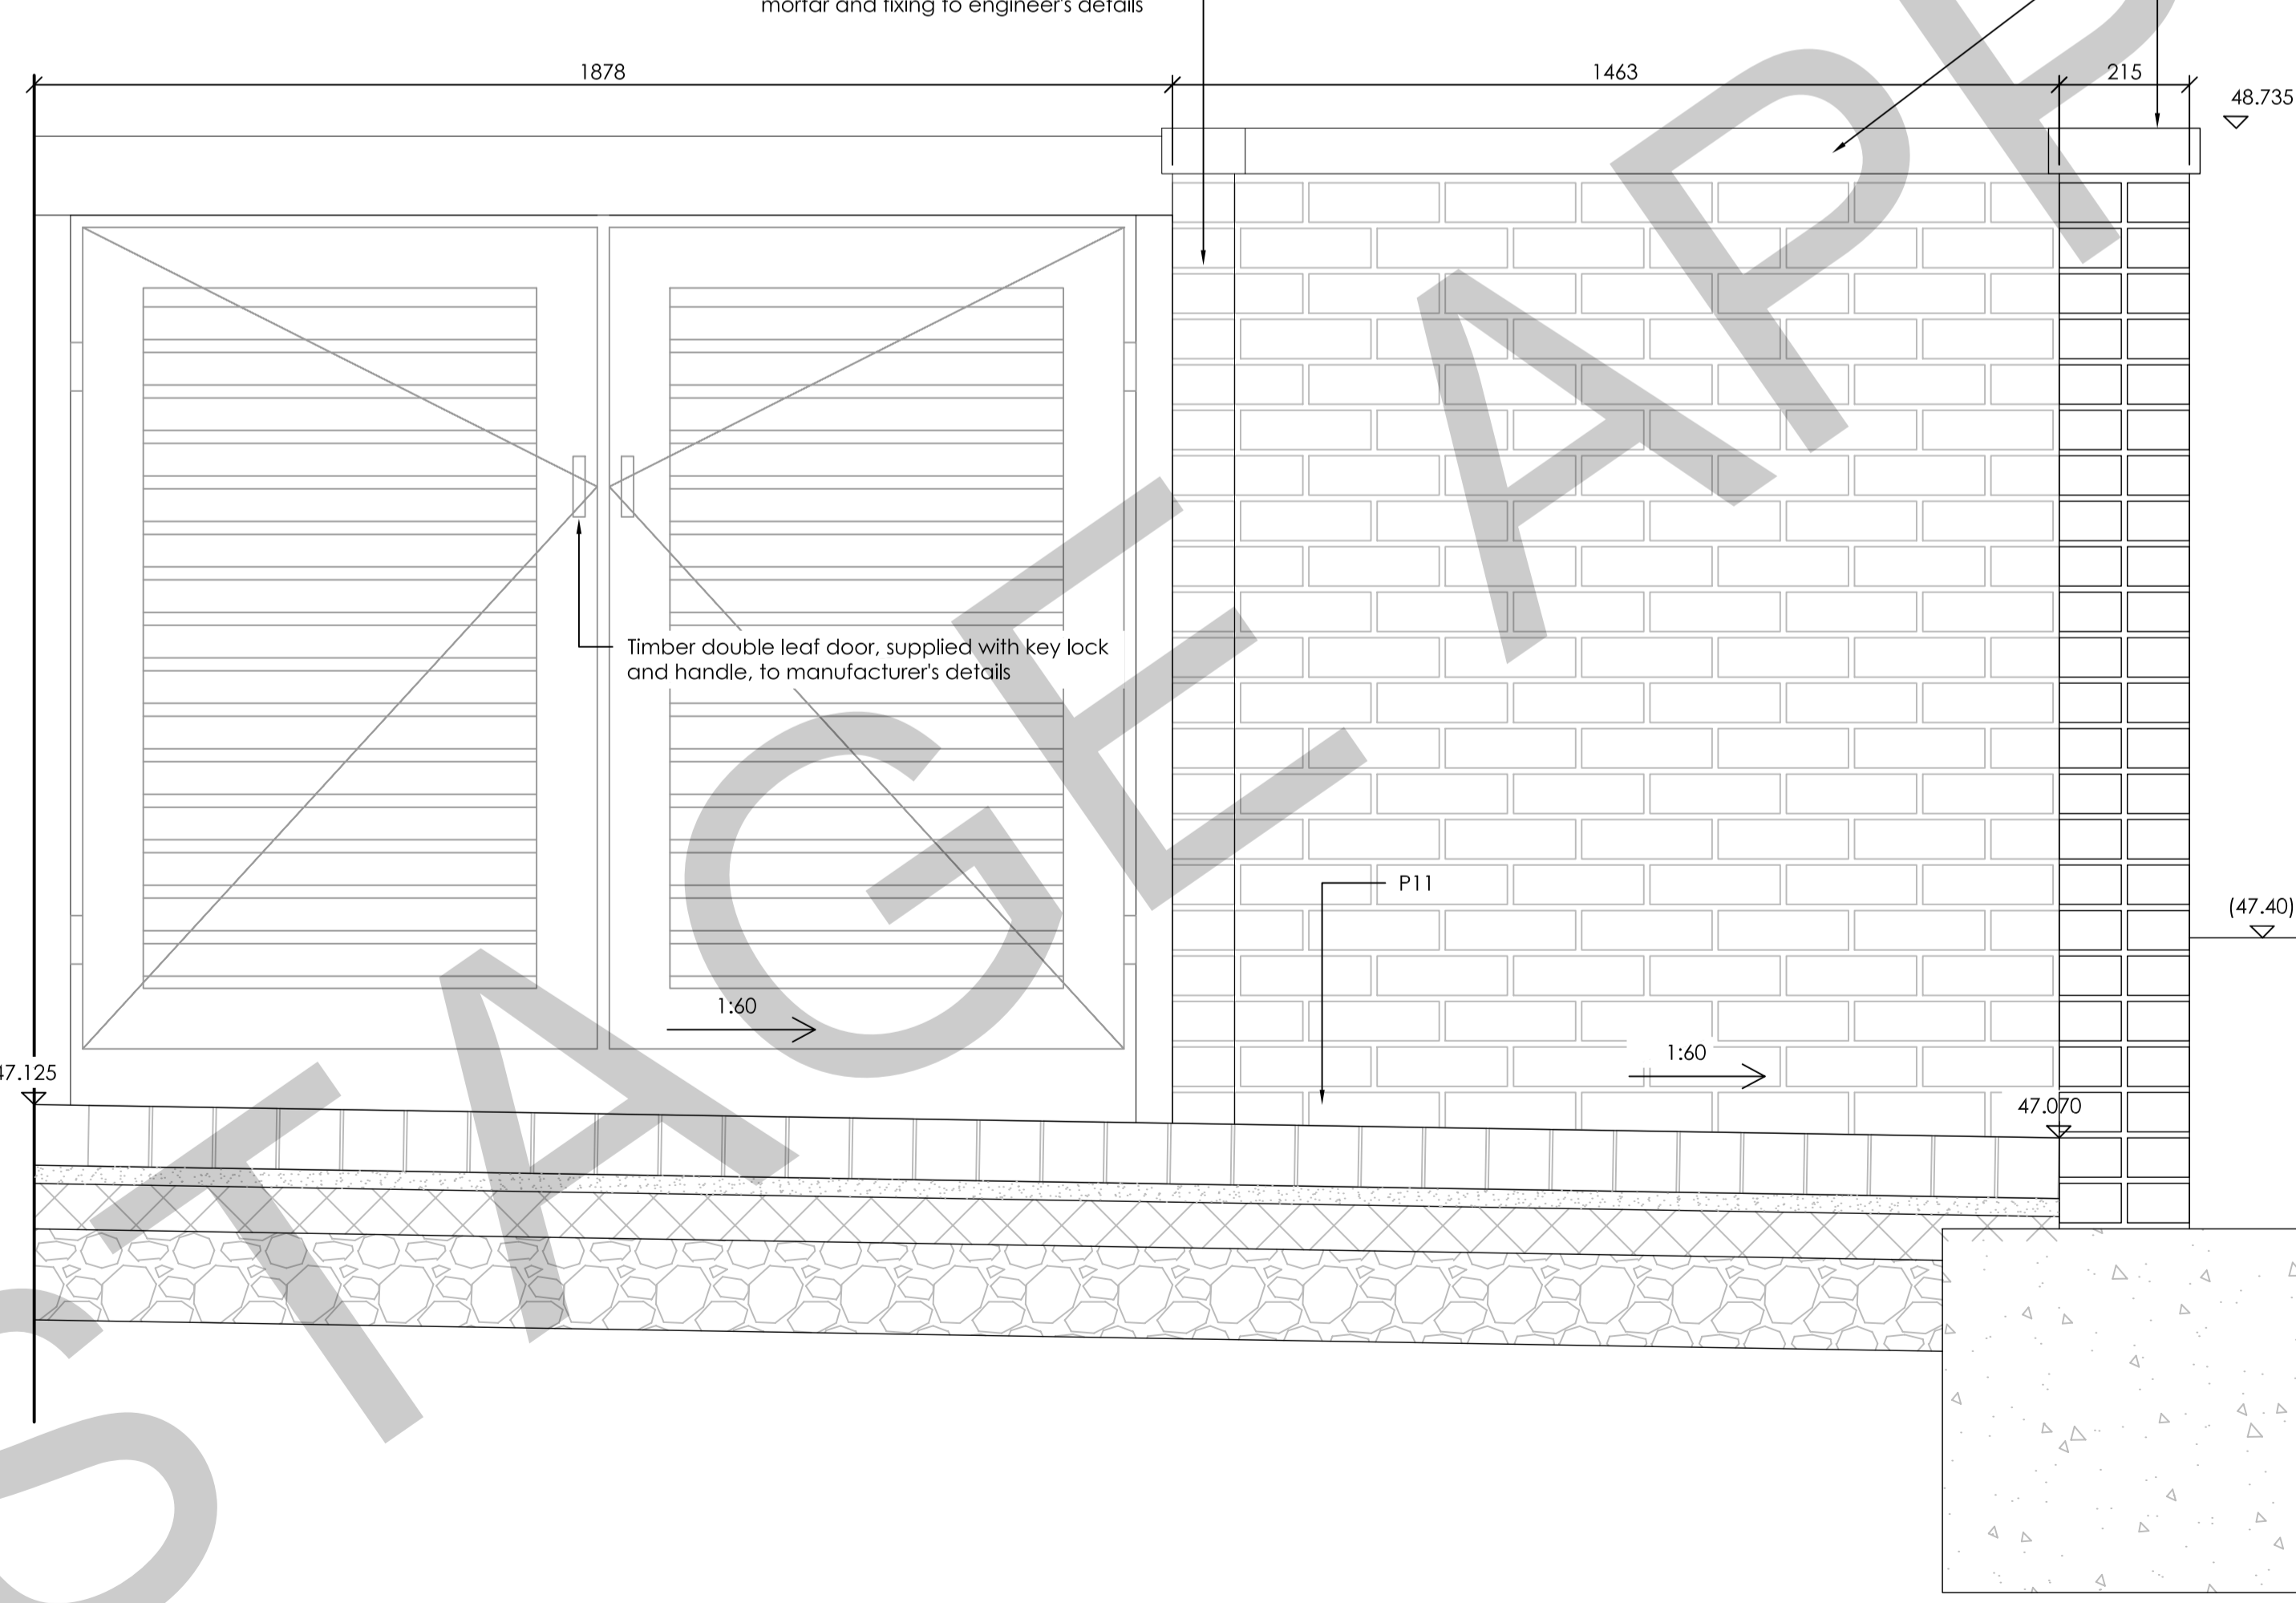

CS4 Cycle storage to Grafton Terrace - Section 1 Q50/210C 1:10

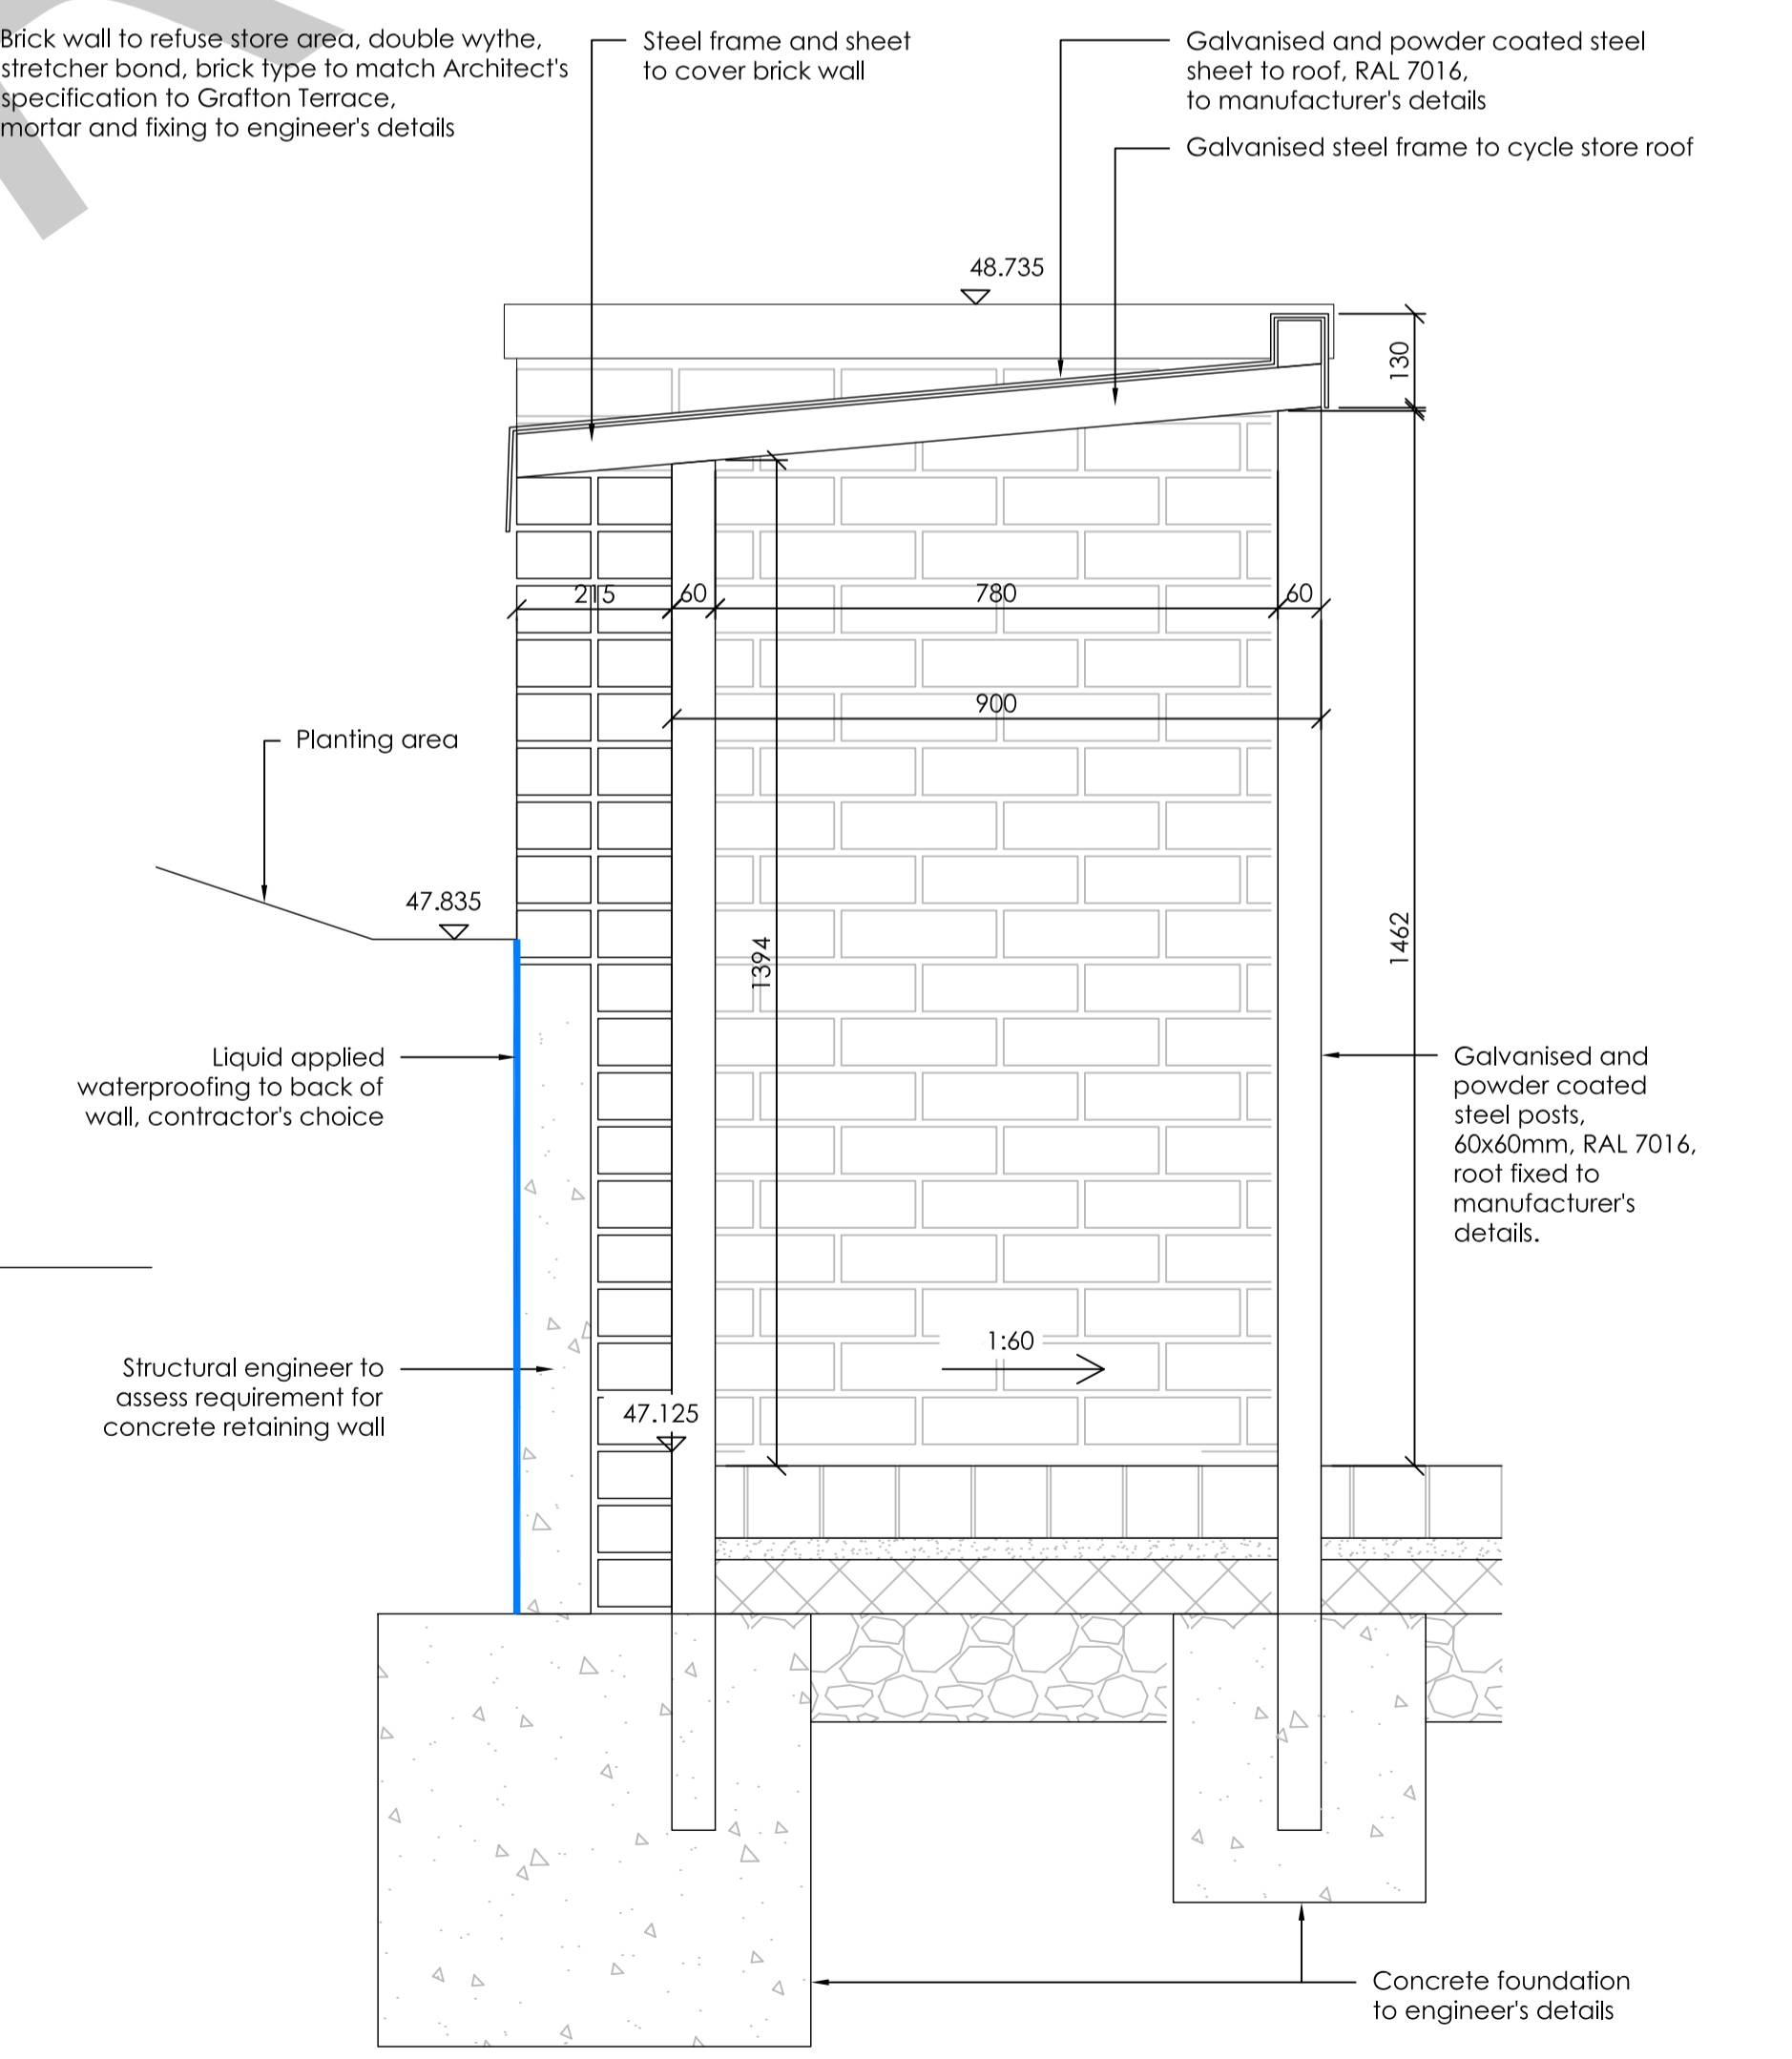

CS4 Cycle storage to Grafton Terrace - Section 2 Q50/210C 1:10

STATUS	REV	DATE	DESCRIPTION	DSG	DRW	CHK	APP
S4	C01	11/05/2022	Stage 5 Issue				
S3	P02	19/04/2022	Project stage update				
S3	P01	25/09/2020	Stage 4 Issue				

ALL REVISIONS	DATE	DESCRIPTION	DSG	DRW	CHK	APP

MAIN CONTRACTOR




Bouygues UK
Becket House
1 Lambeth Palace Rd
Lambeth, London SE1 7EU
Tel: 020 7401 0020

CLIENT LOGO



KEY PLAN

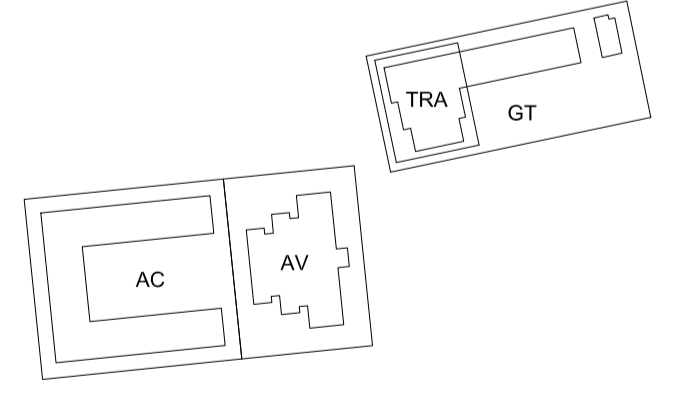

ORIGINATOR



Studio 3.04 Chester House, Kennington Park
1-3 Brixton Road, London, SW9 6DE
T: (+44) 020 3567 1050
E: studio@turkingtonmartin.com

PROJECT NAME: Maitland Park Redevelopment

DRAWING TITLE: Typical Details - Cycle Storage to Grafton Terrace

SCALE @ A1	MODEL FILE NAME - REVISION		
1:10	Not Applicable		
FIRST ISSUE DATE	PROJECT STAGE	STATUS CODE	
29/09/2020	Stage 5	S4 - For Stage Approval	

PROJECT	ORIGINATOR	VOLUME	LEVEL	TYPE	ROLE	NUMBER	REV
MPR	TMA	ZZ	GF	DT	L	300035	C01