



1 Existing Plant Layout
Scale: 1:50

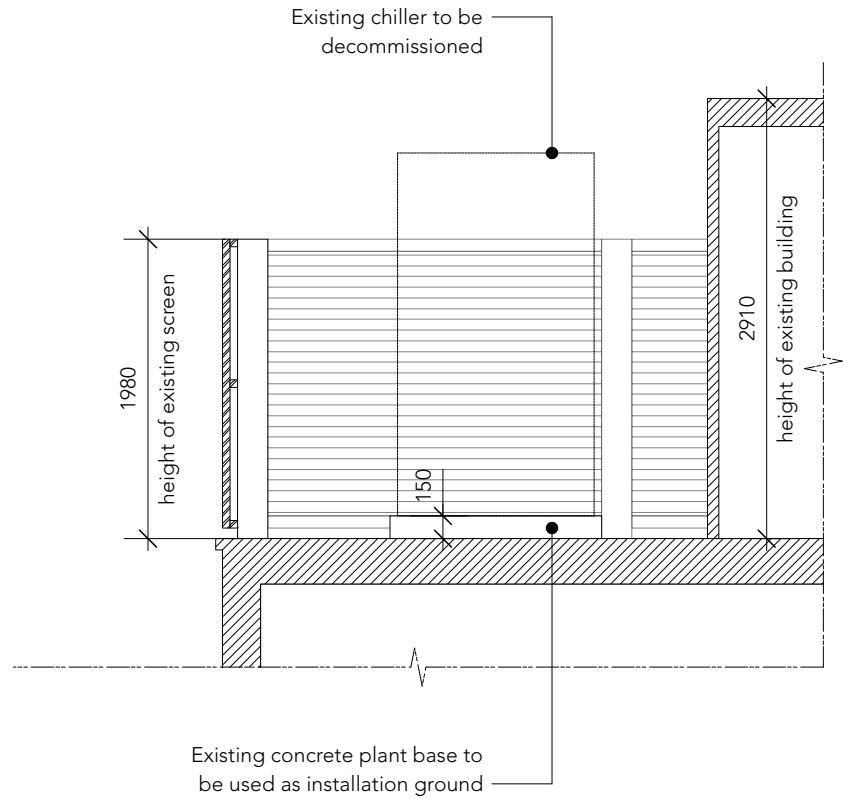

2 Existing Section AA
Scale: 1:50

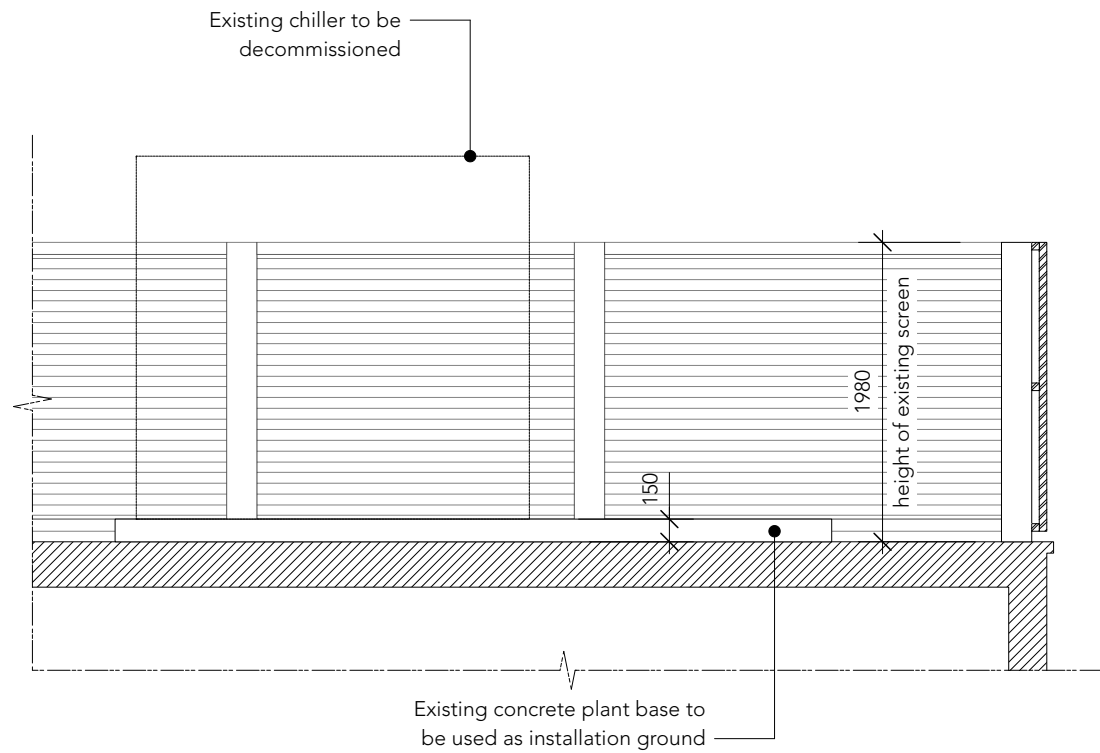

3 Existing Section BB
Scale: 1:50


Notes

Do not scale. All dimensions to be confirmed on site.
Information contained in this drawing is the sole copyright of Hutchison Kivotos Architects Ltd. and is not to be reproduced without permission.

I1 Issue for planning

22.09.2022

Revisions

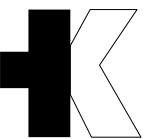

Hutchison Kivotos Architects 2 Whites Grounds London SE1 3LA
020 7403 7323 email: info@hkarchitects.co.uk

PLANNING		
Project		
MidCity Place, 71 High Holborn WC1V		
Client		
Verizon		
Drawing title		
Existing Plant Layout & Sections		
Scale 1:50 @ A3	Rev I1	Dwg. No.
Drawn by IT	Date 09/2022	408.PL.03