



1 Proposed Plant Layout  
Scale: 1:50

RZAG100N7V1B new condenser units by Daikin  
Size of each unit: 870Hx 1100W x 460D mm

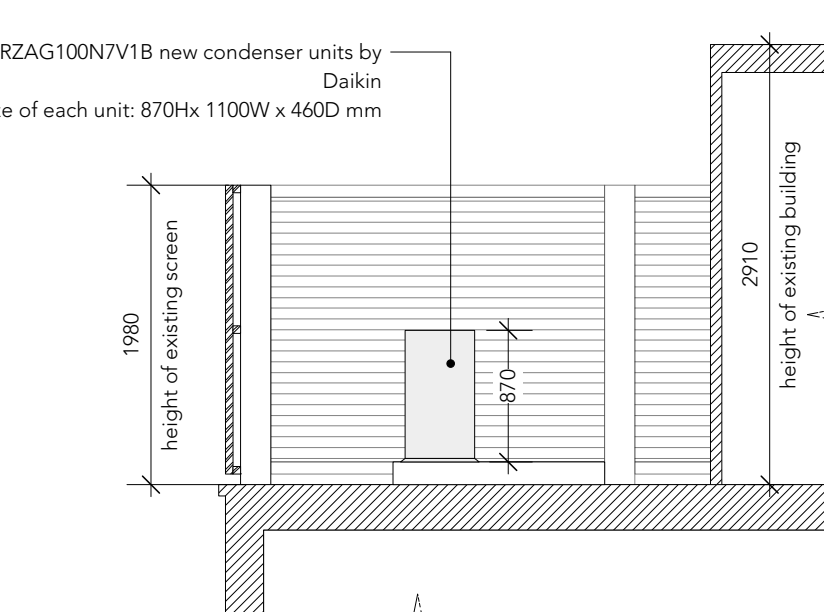

2 Proposed Section AA  
Scale: 1:50

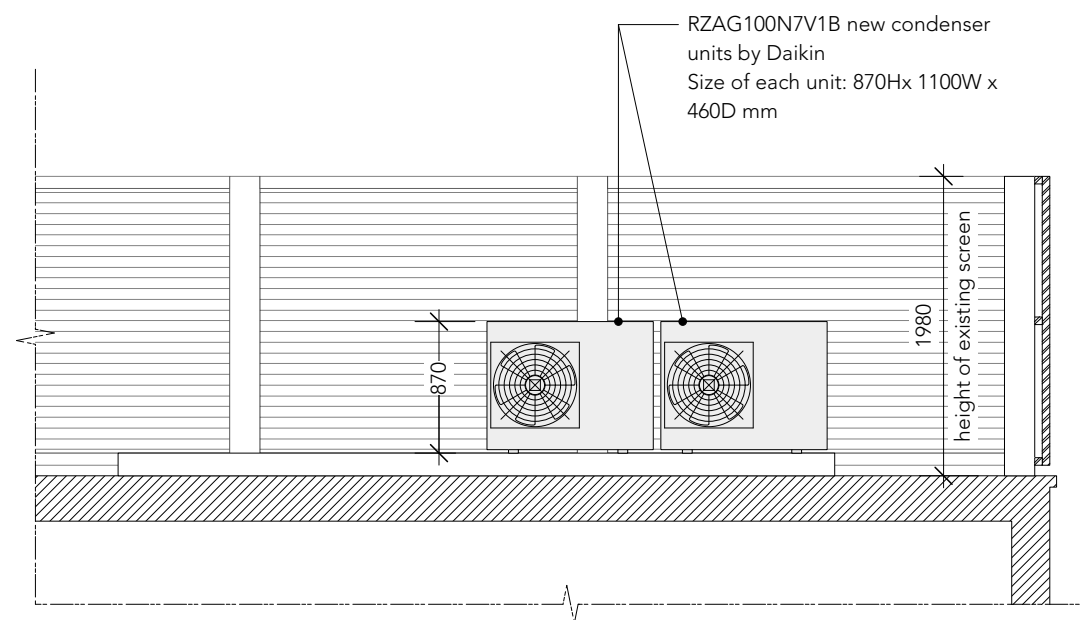

3 Proposed Section BB  
Scale: 1:50


Notes

Do not scale. All dimensions to be confirmed on site.  
Information contained in this drawing is the sole copyright of Hutchison Kivotos Architects Ltd. and is not to be reproduced without permission.

I1 Issue for planning

22.09.2022

Revisions

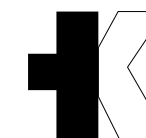

Hutchison Kivotos Architects 2 Whites Grounds London SE1 3LA  
020 7403 7323 email: info@hkarchitects.co.uk

PLANNING		
Project	MidCity Place, 71 High Holborn WC1V	
Client	Verizon	
Drawing title	Proposed Plant Layout & Sections	
Scale 1:50 @ A3	Rev I1	Dwg. No. 408.PL.04
Drawn by IT	Date 09/2022	