



NOTE
 THESE DRAWINGS ARE FOR PLANNING PURPOSES ONLY. THEY ARE THE COPYRIGHT OF MTA AND ARE NOT TO BE REPRODUCED WITHOUT THE CONSENT OF MTA
 REV A: 220927 - Roof form amended

MTA
 4 GRANGE YARD
 LONDON SE1 3AE
 T: 020 7231 5931
 F: 020 7231 5931
 E: mail@mtarch.co.uk

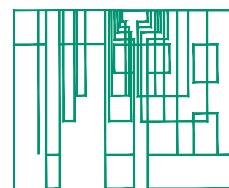


CLIENT	Joy and Daniel Marovitz	DATE:	JUL 2022
TITLE	PROPOSED THIRD FLOOR & ROOF PLANS	SCALE:	1:100
REF	298	SHEET SIZE:	A3
PROJ.	10 GAYTON ROAD, LONDON, NW3 1TX	298_P .001A	

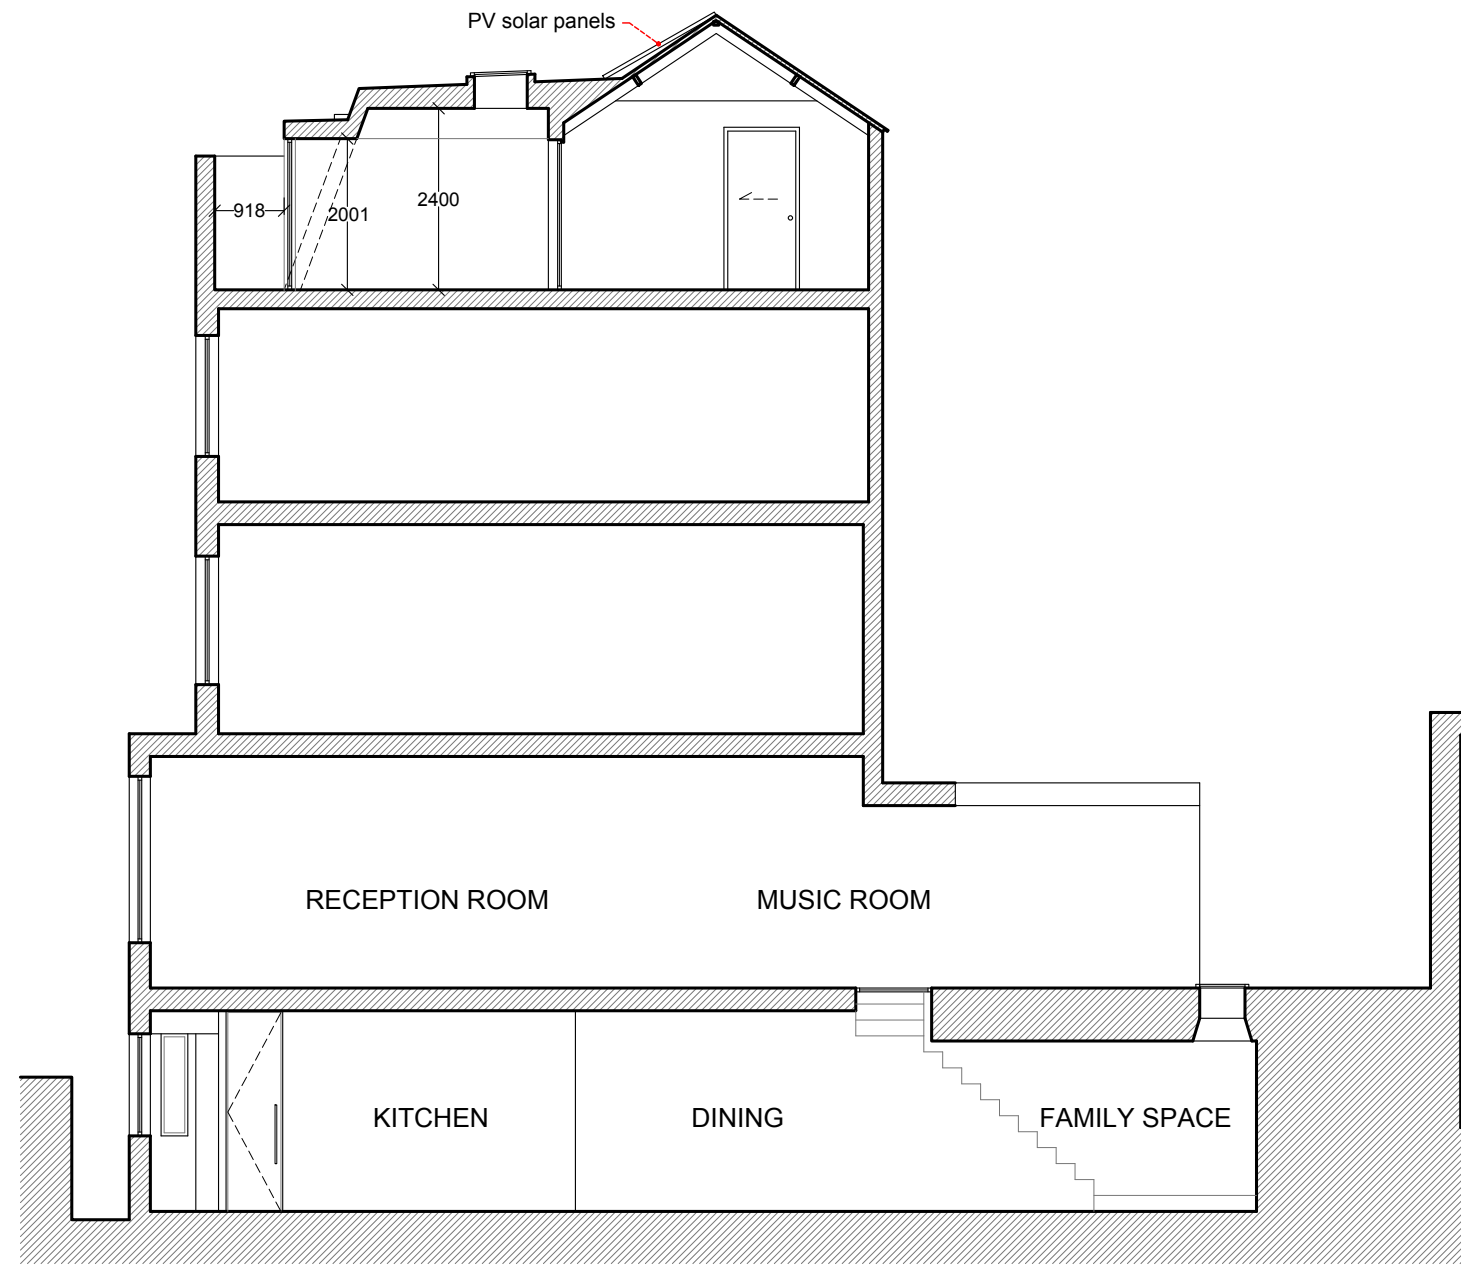


Proposed Section AA
 0 1 metre 2 metre 3 metre 4 metre 5 metre

NOTE
 THESE DRAWINGS ARE FOR PLANNING PURPOSES ONLY. THEY ARE THE COPYRIGHT OF MTA AND ARE NOT TO BE REPRODUCED WITHOUT THE CONSENT OF MTA



MTA
 4 GRANGE YARD
 LONDON SE1 3AE
 T: 020 7231 5931
 F: 020 7231 5931
 E: mail@mtarch.co.uk

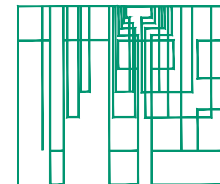



CLIENT	Joy and Daniel Marovitz	DATE:	JUL 2022
TITLE	PROPOSED SECTION A-A	SCALE:	1:100
REF	298	SHEET SIZE:	A3
PROJ.	10 GAYTON ROAD, LONDON, NW3 1TX	298_P .002	

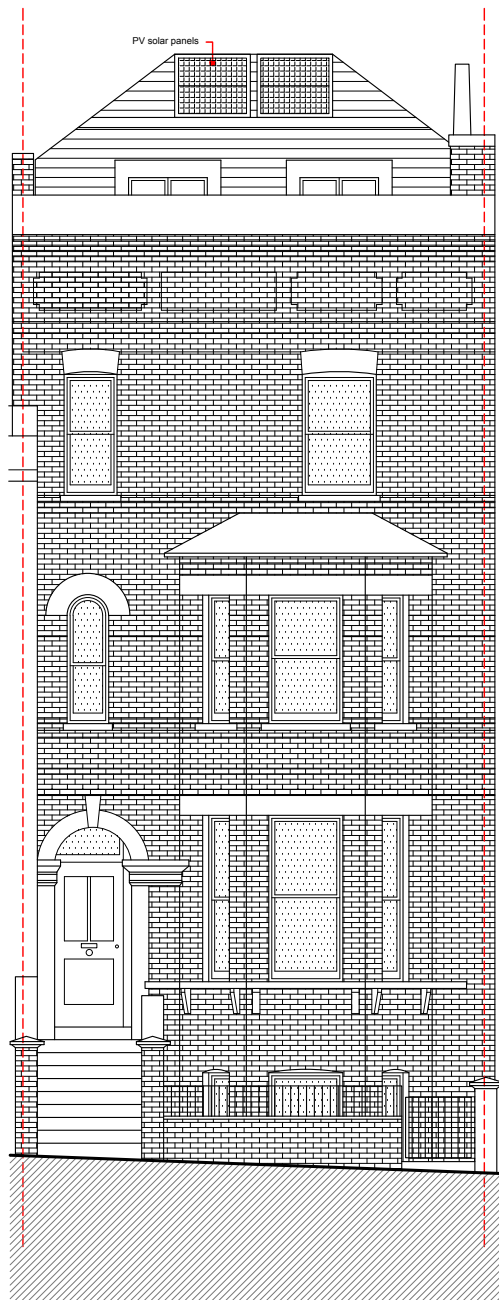


Proposed Front Elevation

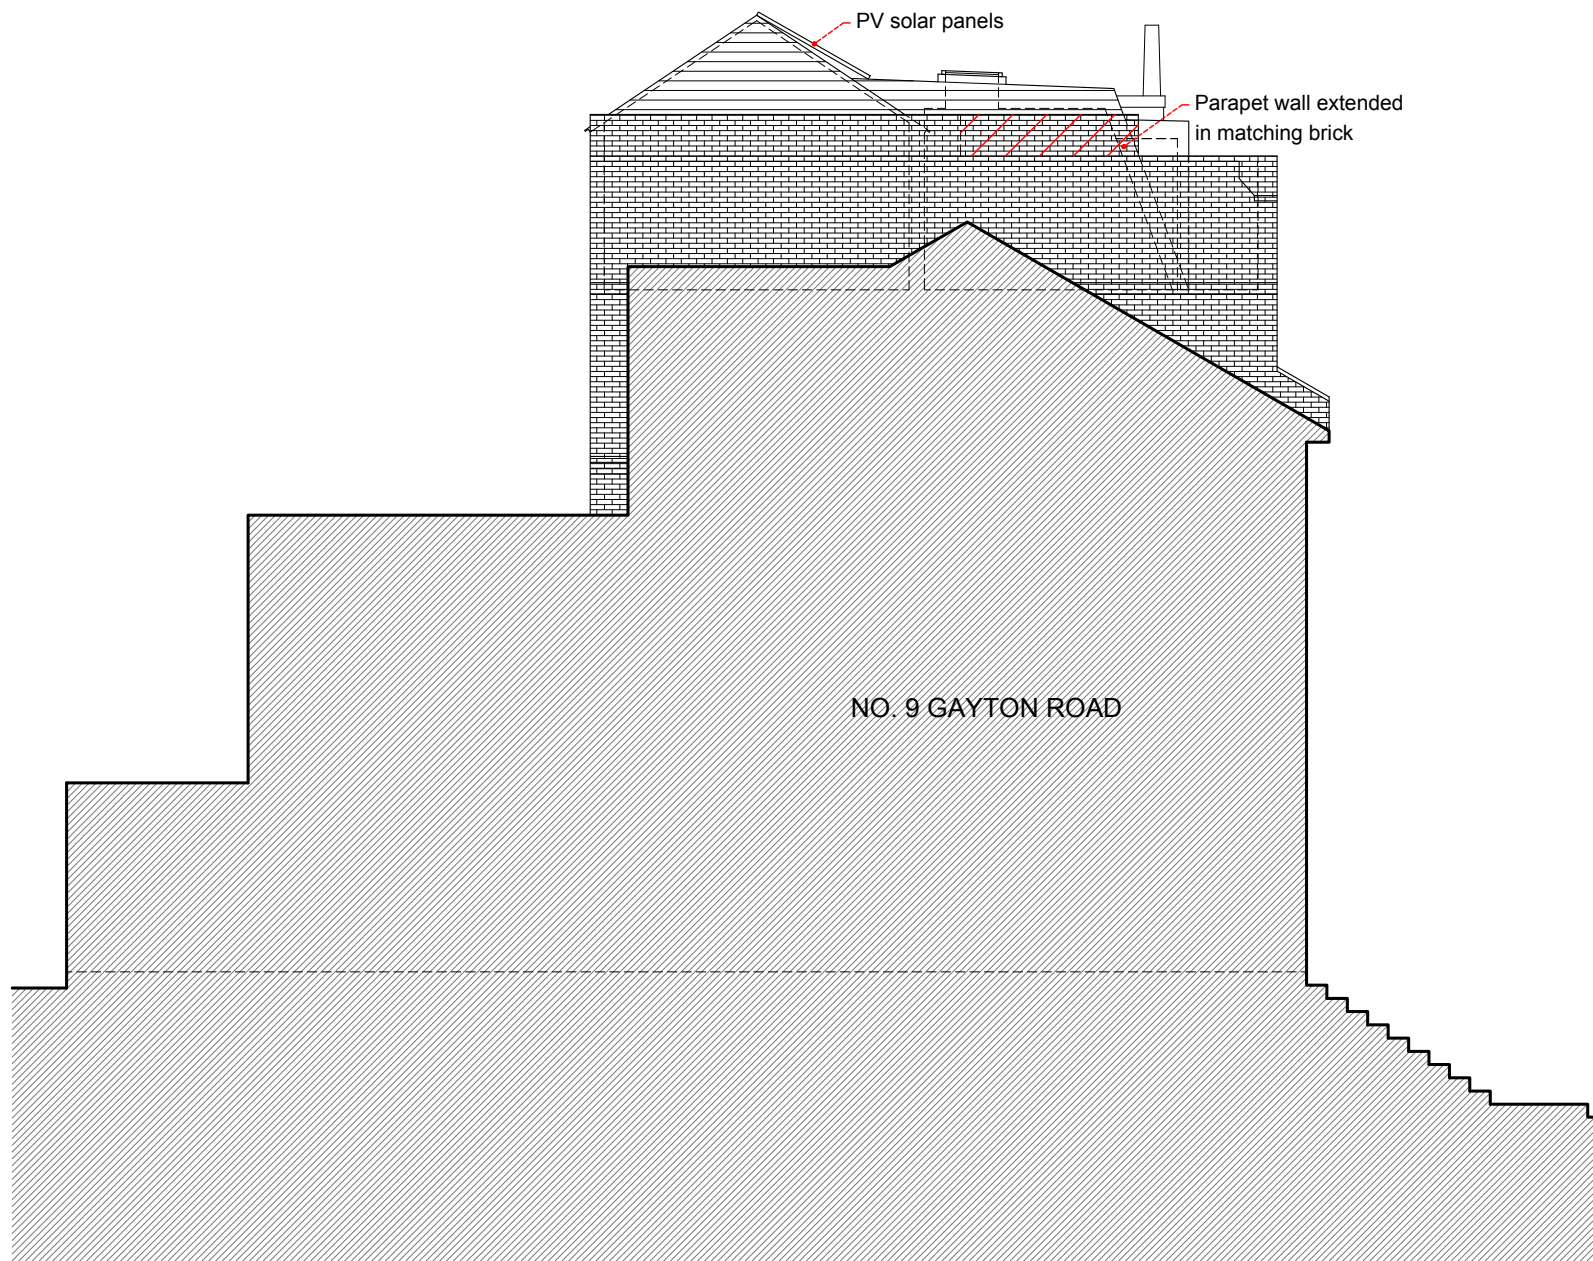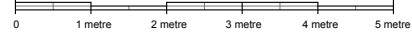

Proposed Side Elevation

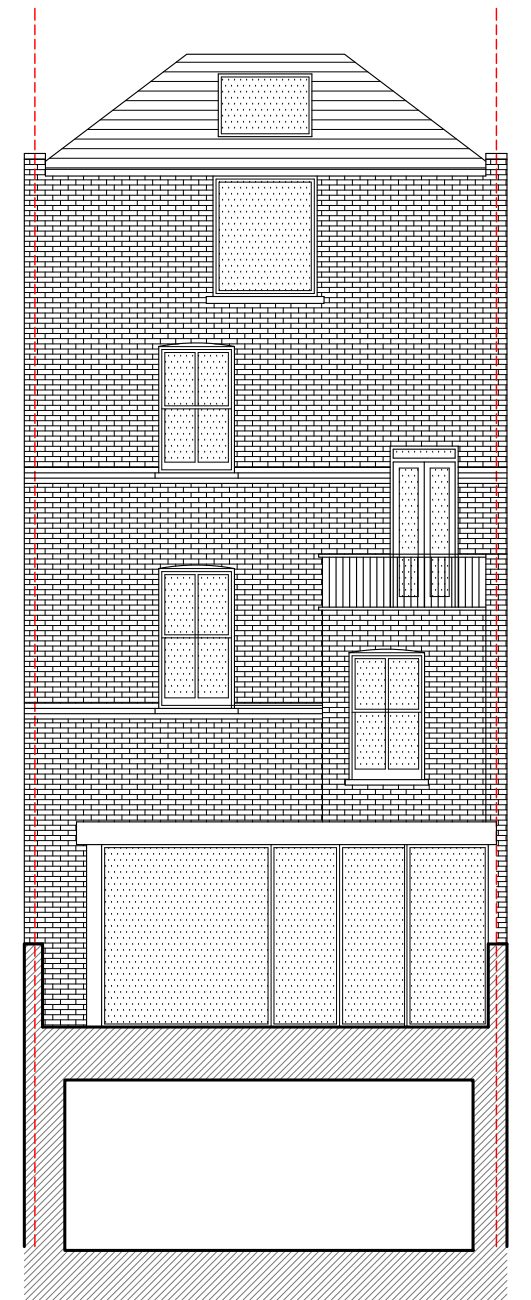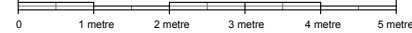


Proposed Rear Elevation

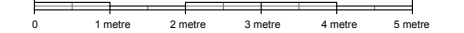


NOTE
 THESE DRAWINGS ARE FOR PLANNING PURPOSES ONLY. THEY ARE THE COPYRIGHT OF MTA AND ARE NOT TO BE REPRODUCED WITHOUT THE CONSENT OF MTA


MTA
 4 GRANGE YARD
 LONDON SE1 3AE
 T: 020 7231 5931
 F: 020 7231 5931
 E: mail@mtarch.co.uk

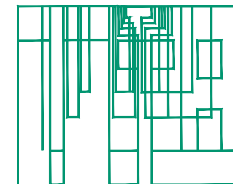

CLIENT	Joy and Daniel Marovitz	DATE:	JUL 2022
TITLE	PROPOSED ELEVATIONS	SCALE:	1:100
REF	298	SHEET SIZE:	A3
PROJ.	10 GAYTON ROAD, LONDON, NW3 1TX	298_P .003	

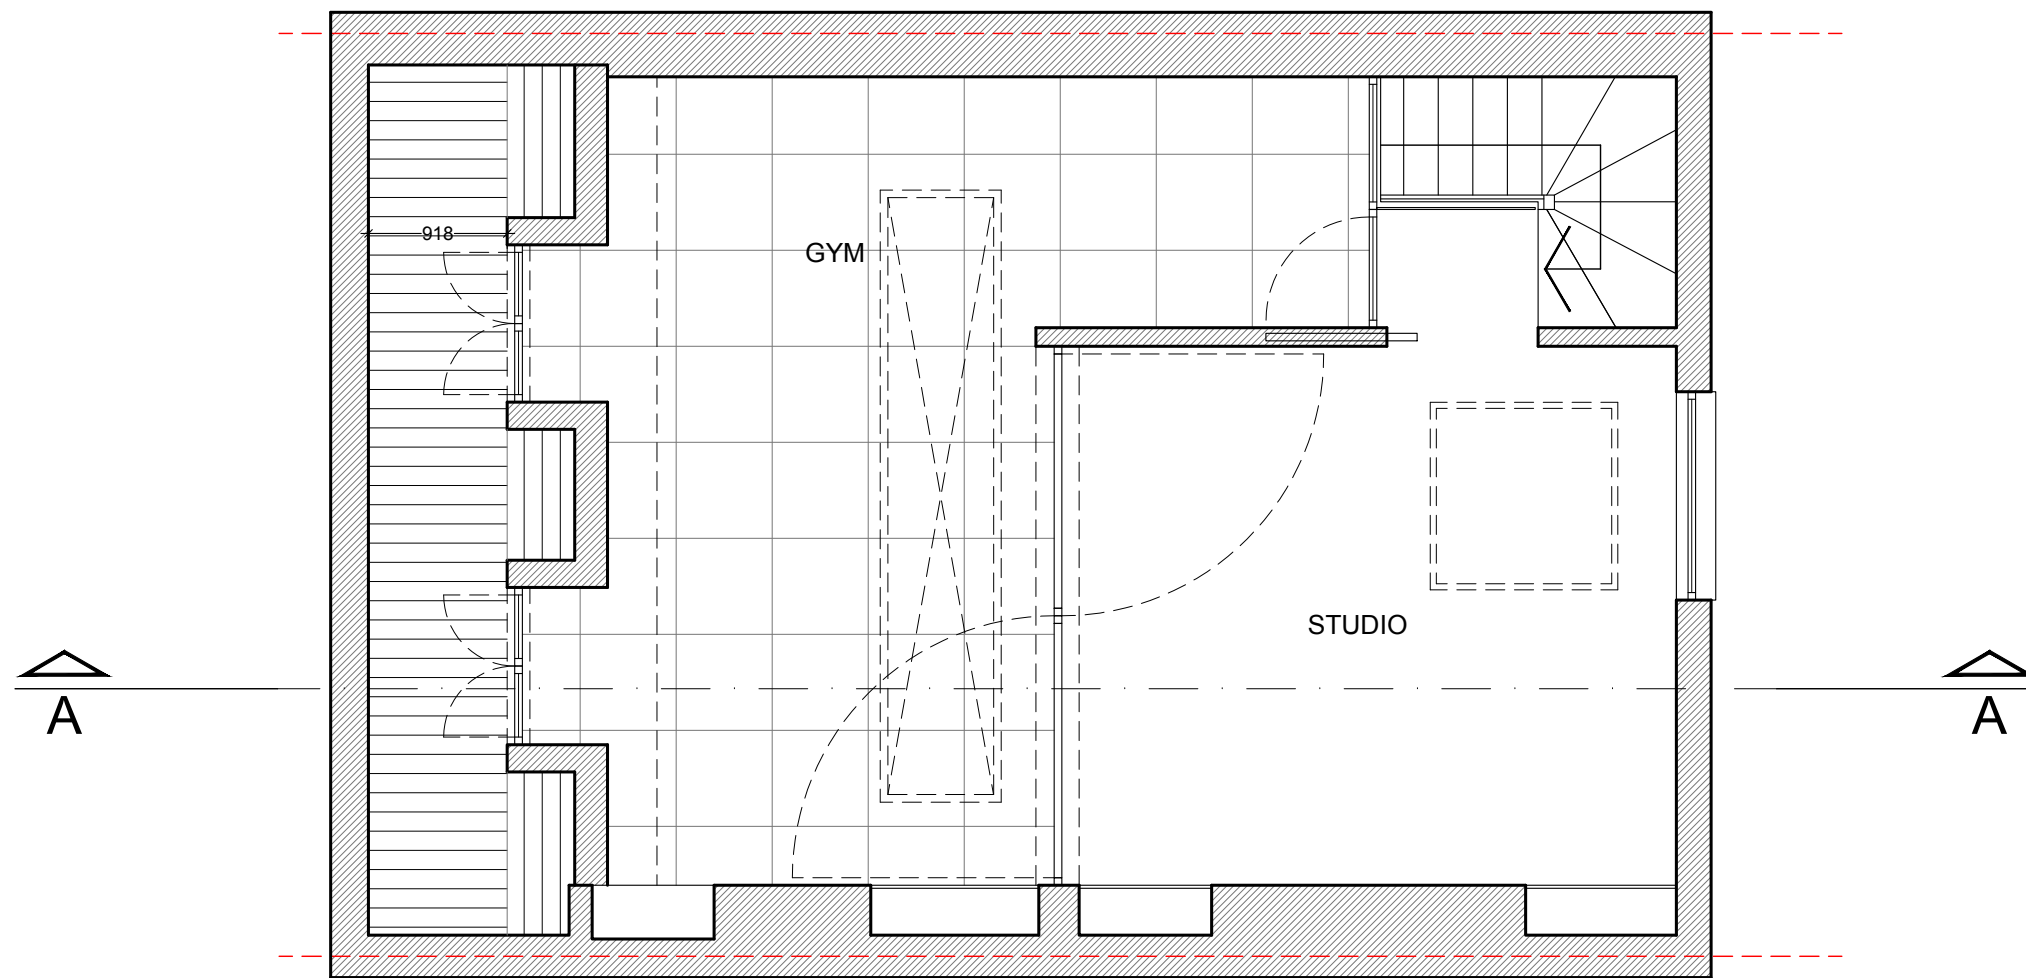


Proposed Third Floor Plan

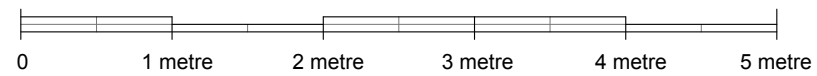


NOTE
 THESE DRAWINGS ARE FOR PLANNING PURPOSES ONLY. THEY ARE THE COPYRIGHT OF MTA AND ARE NOT TO BE REPRODUCED WITHOUT THE CONSENT OF MTA

MTA
 4 GRANGE YARD
 LONDON SE1 3AE
 T: 020 7231 5931
 F: 020 7231 5931
 E: mail@mtarch.co.uk

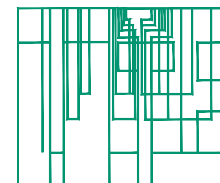


CLIENT	Joy and Daniel Marovitz	DATE:	JUL 2022
TITLE	PROPOSED THIRD FLOOR PLAN	SCALE:	1:50
REF	298	SHEET SIZE:	A3
PROJ.	10 GAYTON ROAD, LONDON, NW3 1TX	298_P .004	

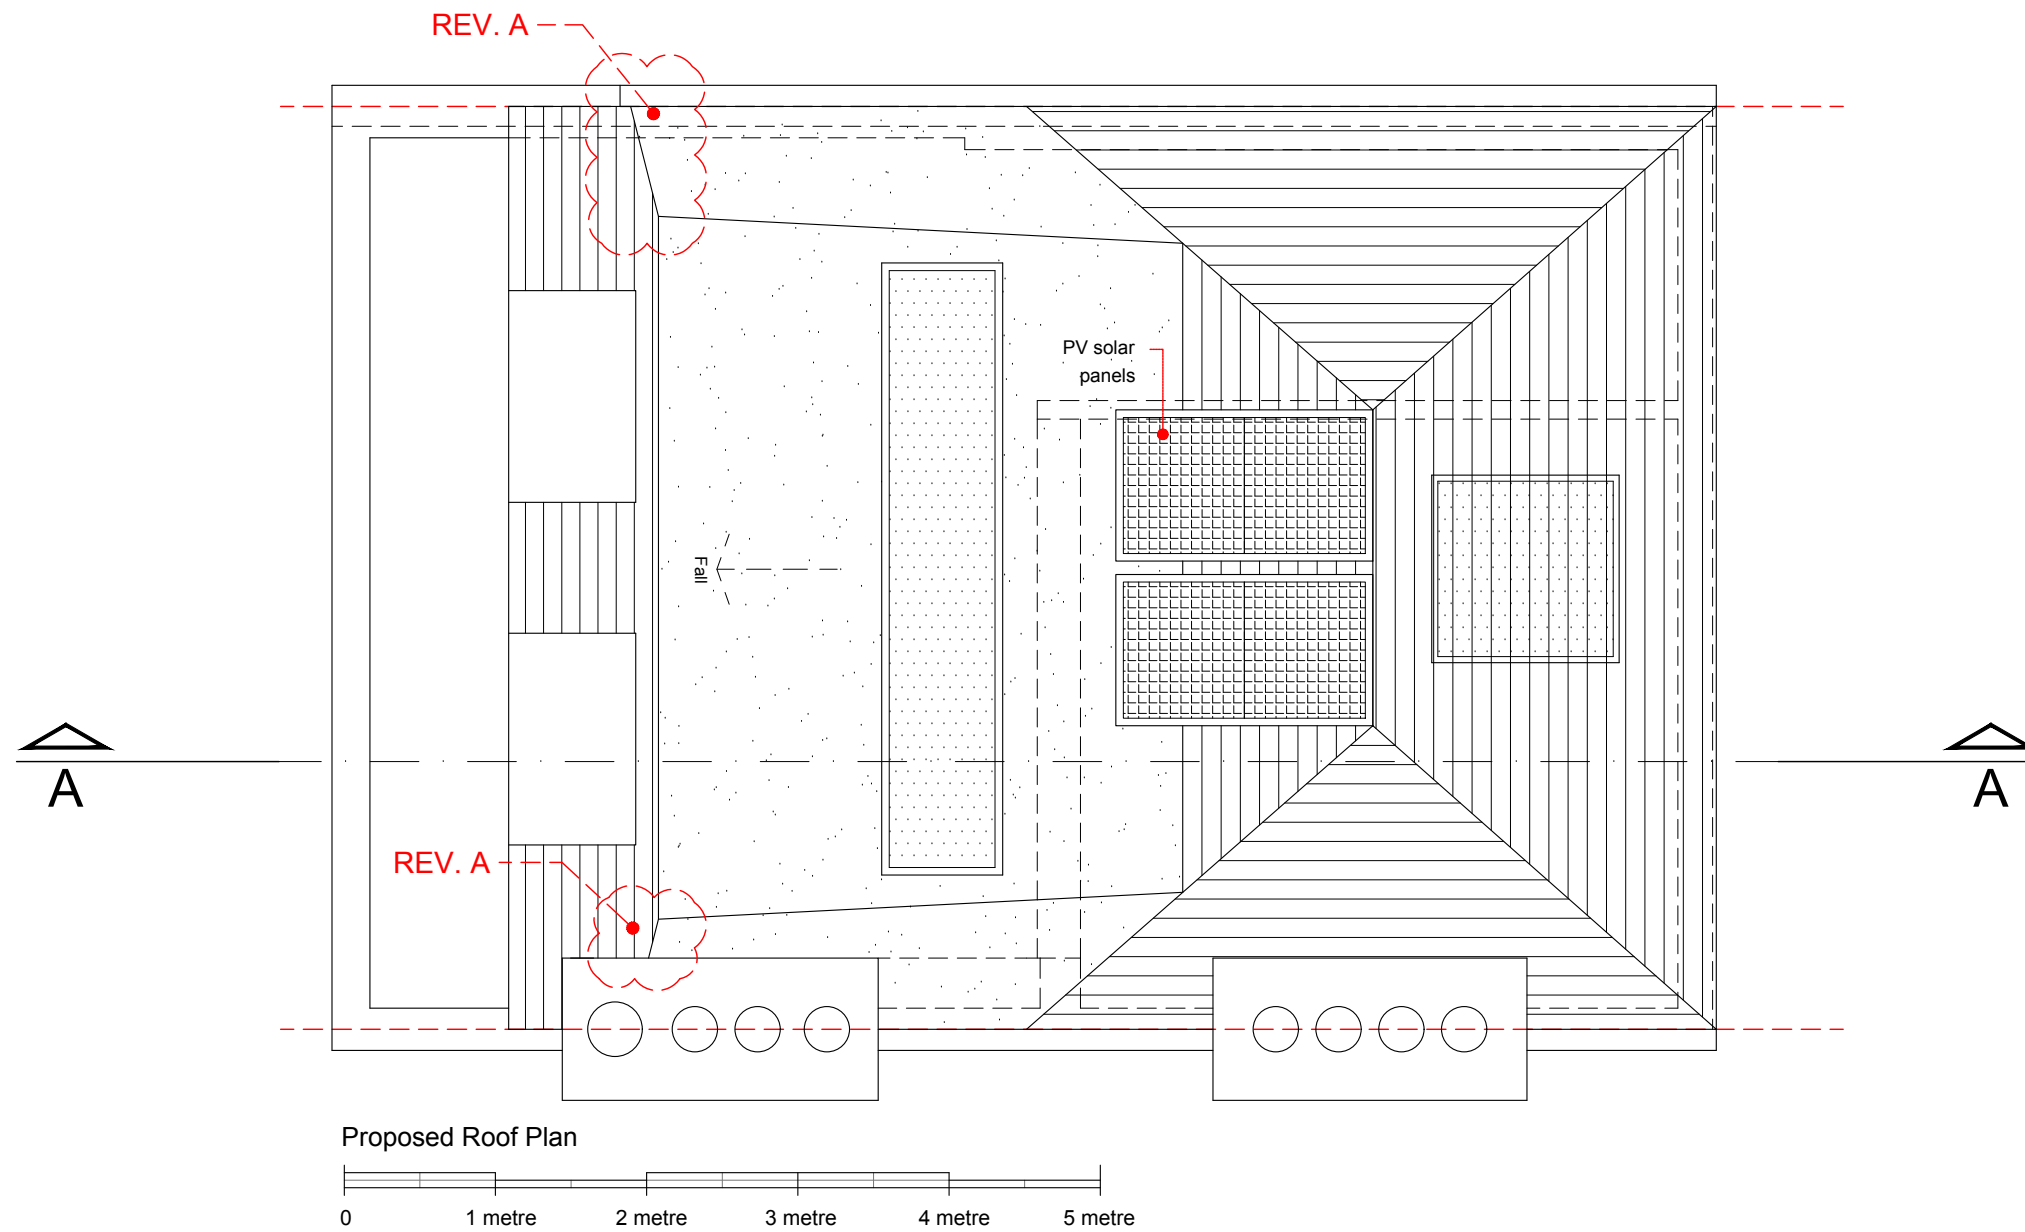


NOTE
 THESE DRAWINGS ARE FOR PLANNING PURPOSES ONLY. THEY ARE THE COPYRIGHT OF MTA AND ARE NOT TO BE REPRODUCED WITHOUT THE CONSENT OF MTA
 REV A: 220927 - Roof form amended


MTA
 4 GRANGE YARD
 LONDON SE1 3AE
 T: 020 7231 5931
 F: 020 7231 5931
 E: mail@mtarch.co.uk

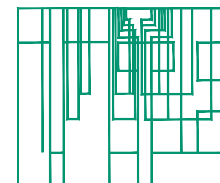

CLIENT	Joy and Daniel Marovitz	DATE:	JUL 2022
TITLE	PROPOSED ROOF PLAN	SCALE:	1:50
REF	298	SHEET SIZE:	A3
PROJ.	10 GAYTON ROAD, LONDON, NW3 1TX	298_P .005A	

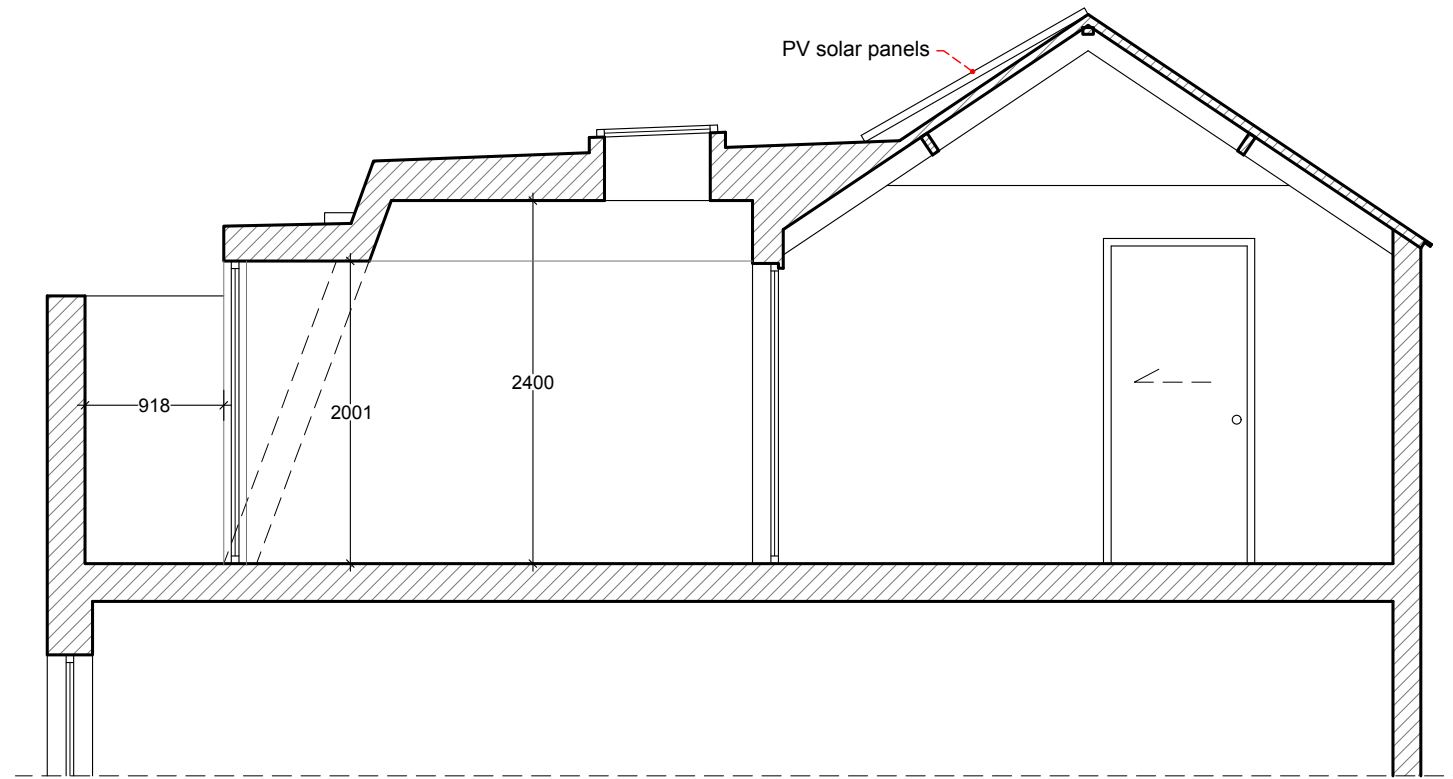


Proposed Section AA

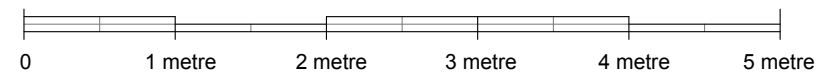


NOTE
 THESE DRAWINGS ARE FOR PLANNING PURPOSES ONLY. THEY ARE THE COPYRIGHT OF MTA AND ARE NOT TO BE REPRODUCED WITHOUT THE CONSENT OF MTA


MTA
 4 GRANGE YARD
 LONDON SE1 3AE
 T: 020 7231 5931
 F: 020 7231 5931
 E: mail@mtarch.co.uk

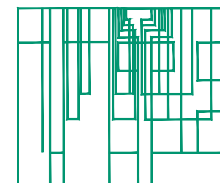

CLIENT	Joy and Daniel Marovitz	DATE:	JUL 2022
TITLE	PROPOSED SECTION A-A	SCALE:	1:50
REF	298	SHEET SIZE:	A3
PROJ.	10 GAYTON ROAD, LONDON, NW3 1TX	298_P .006	

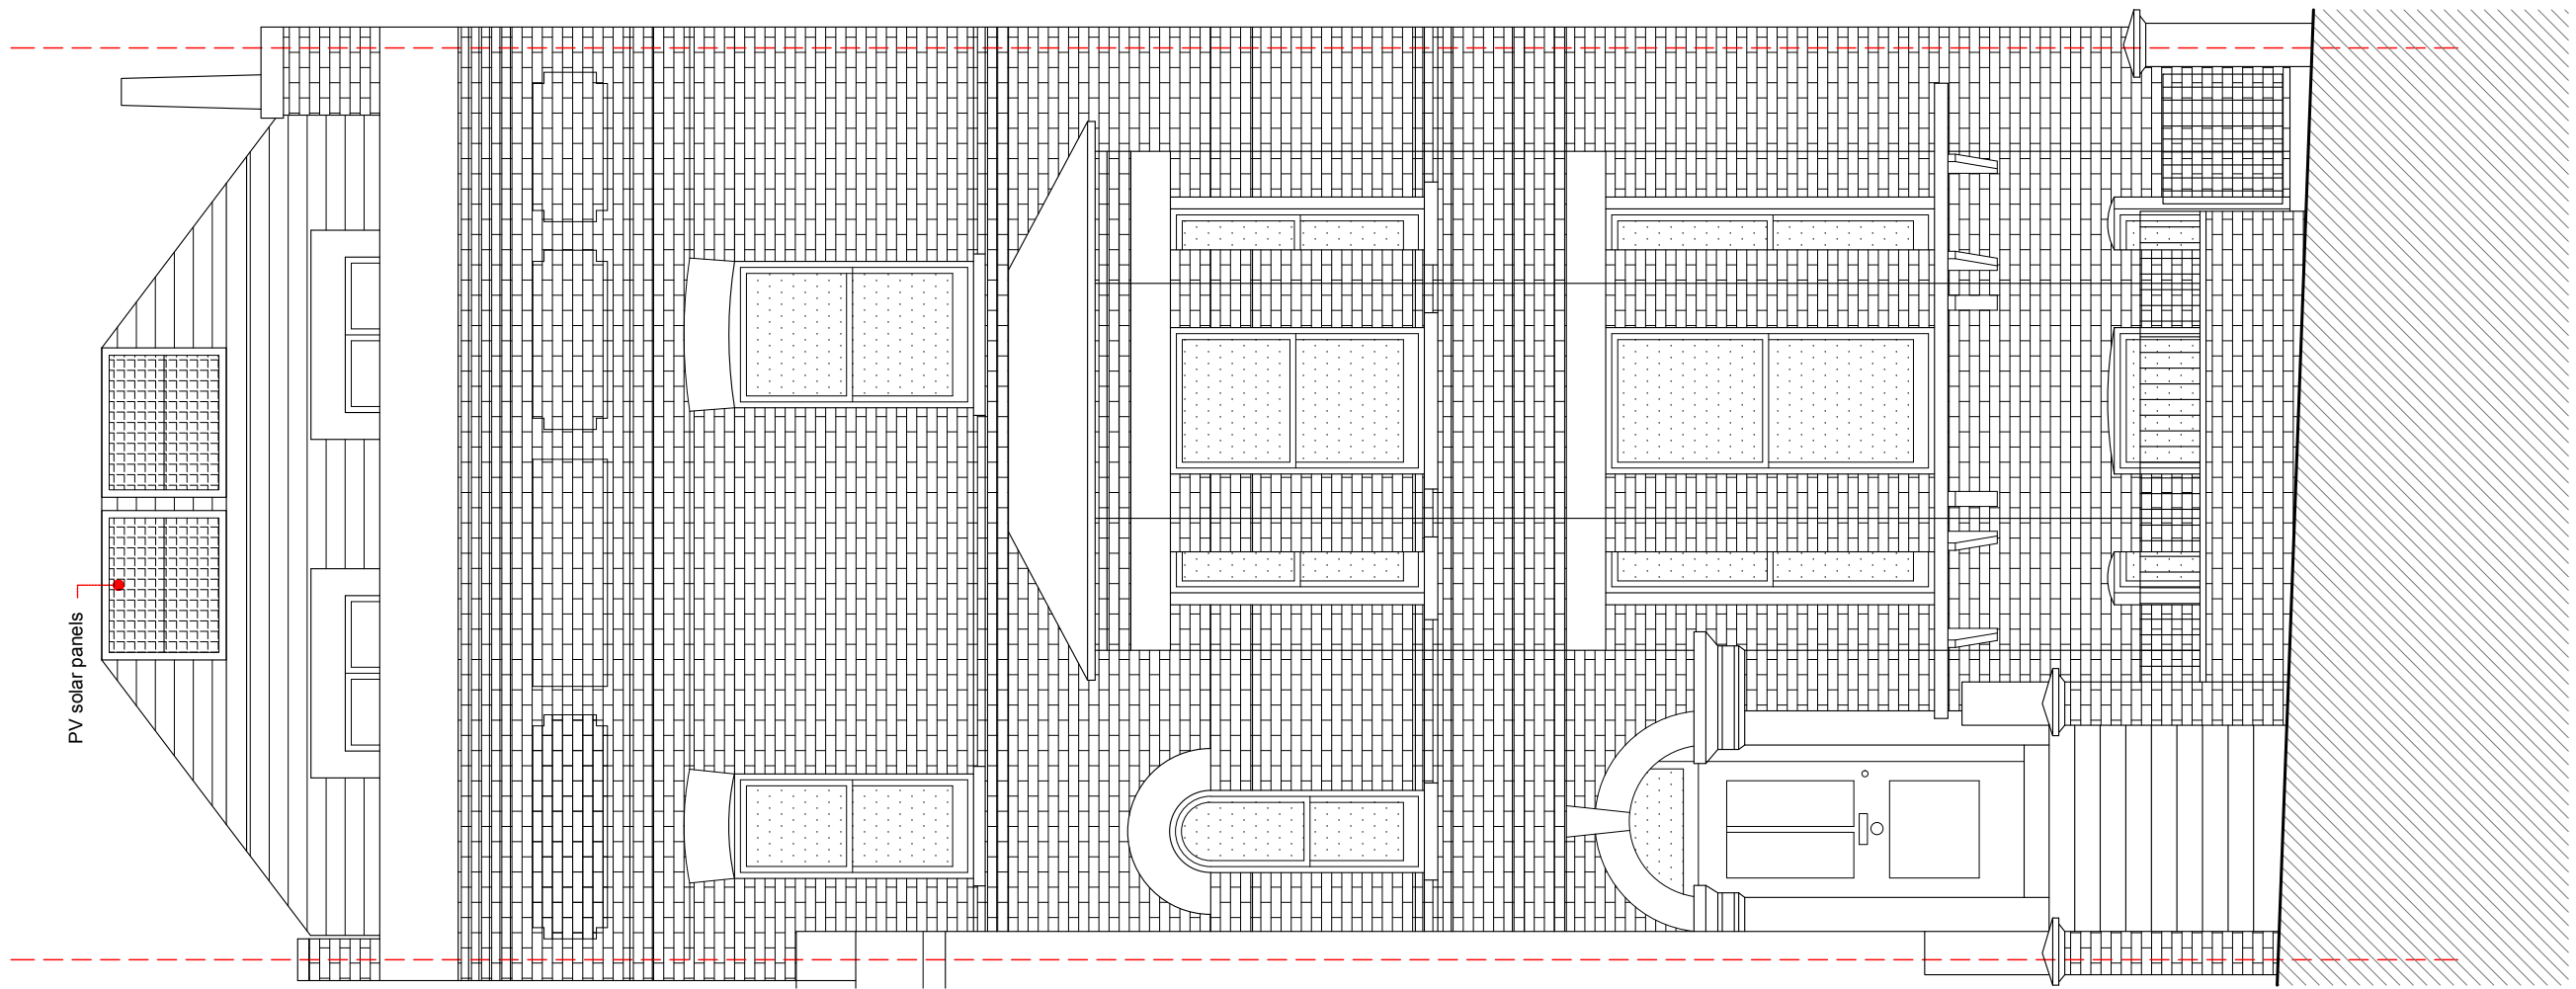


Proposed Front Elevation

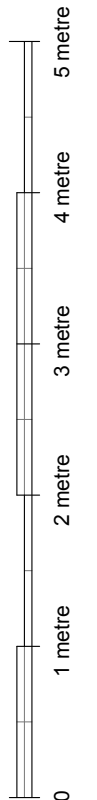


NOTE
 THESE DRAWINGS ARE FOR PLANNING PURPOSES ONLY. THEY ARE THE COPYRIGHT OF MTA AND ARE NOT TO BE REPRODUCED WITHOUT THE CONSENT OF MTA


MTA
 4 GRANGE YARD
 LONDON SE1 3AE
 T: 020 7231 5931
 F: 020 7231 5931
 E: mail@mtarch.co.uk

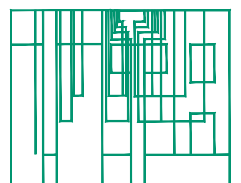

CLIENT	Joy and Daniel Marovitz	DATE:	JUL 2022
TITLE	PROPOSED FRONT ELEVATION	SCALE:	1:50
REF	298	SHEET SIZE:	A3
PROJ.	10 GAYTON ROAD, LONDON, NW3 1TX	298_P .007	

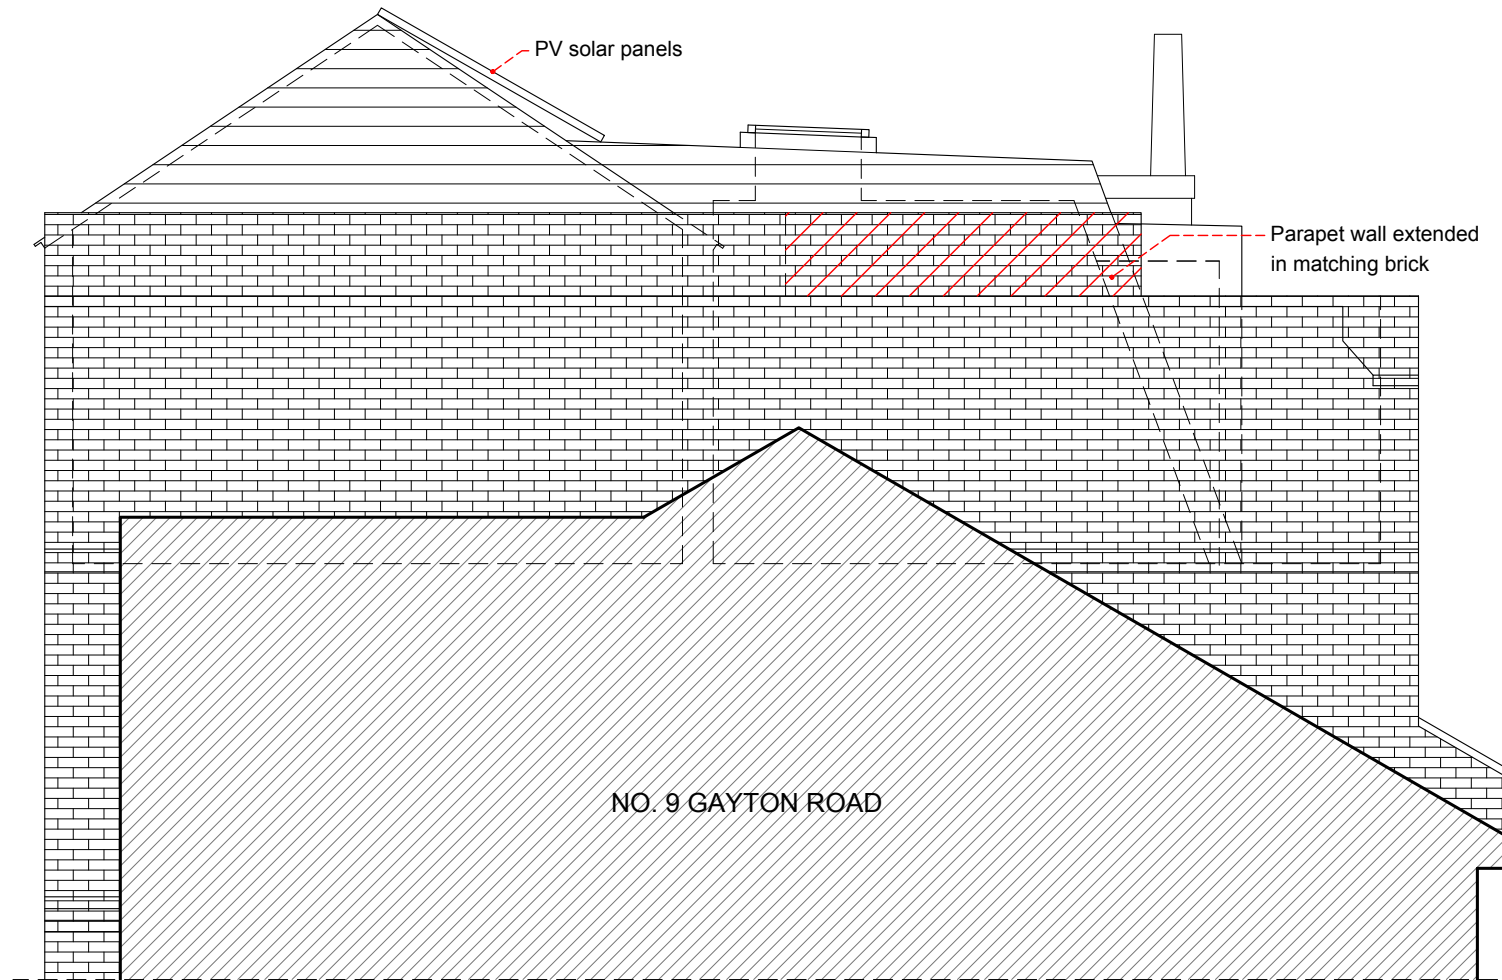


Proposed Side Elevation

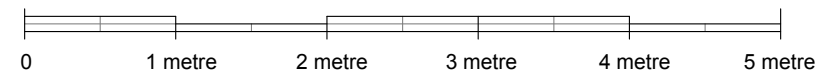


NOTE
 THESE DRAWINGS ARE FOR PLANNING PURPOSES ONLY. THEY ARE THE COPYRIGHT OF MTA AND ARE NOT TO BE REPRODUCED WITHOUT THE CONSENT OF MTA

MTA
 4 GRANGE YARD
 LONDON SE1 3AE
 T: 020 7231 5931
 F: 020 7231 5931
 E: mail@mtarch.co.uk

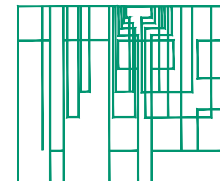

CLIENT	Joy and Daniel Marovitz	DATE:	JUL 2022
TITLE	PROPOSED SIDE ELEVATION	SCALE:	1:50
REF	298	SHEET SIZE:	A3
PROJ.	10 GAYTON ROAD, LONDON, NW3 1TX	298_P .008	

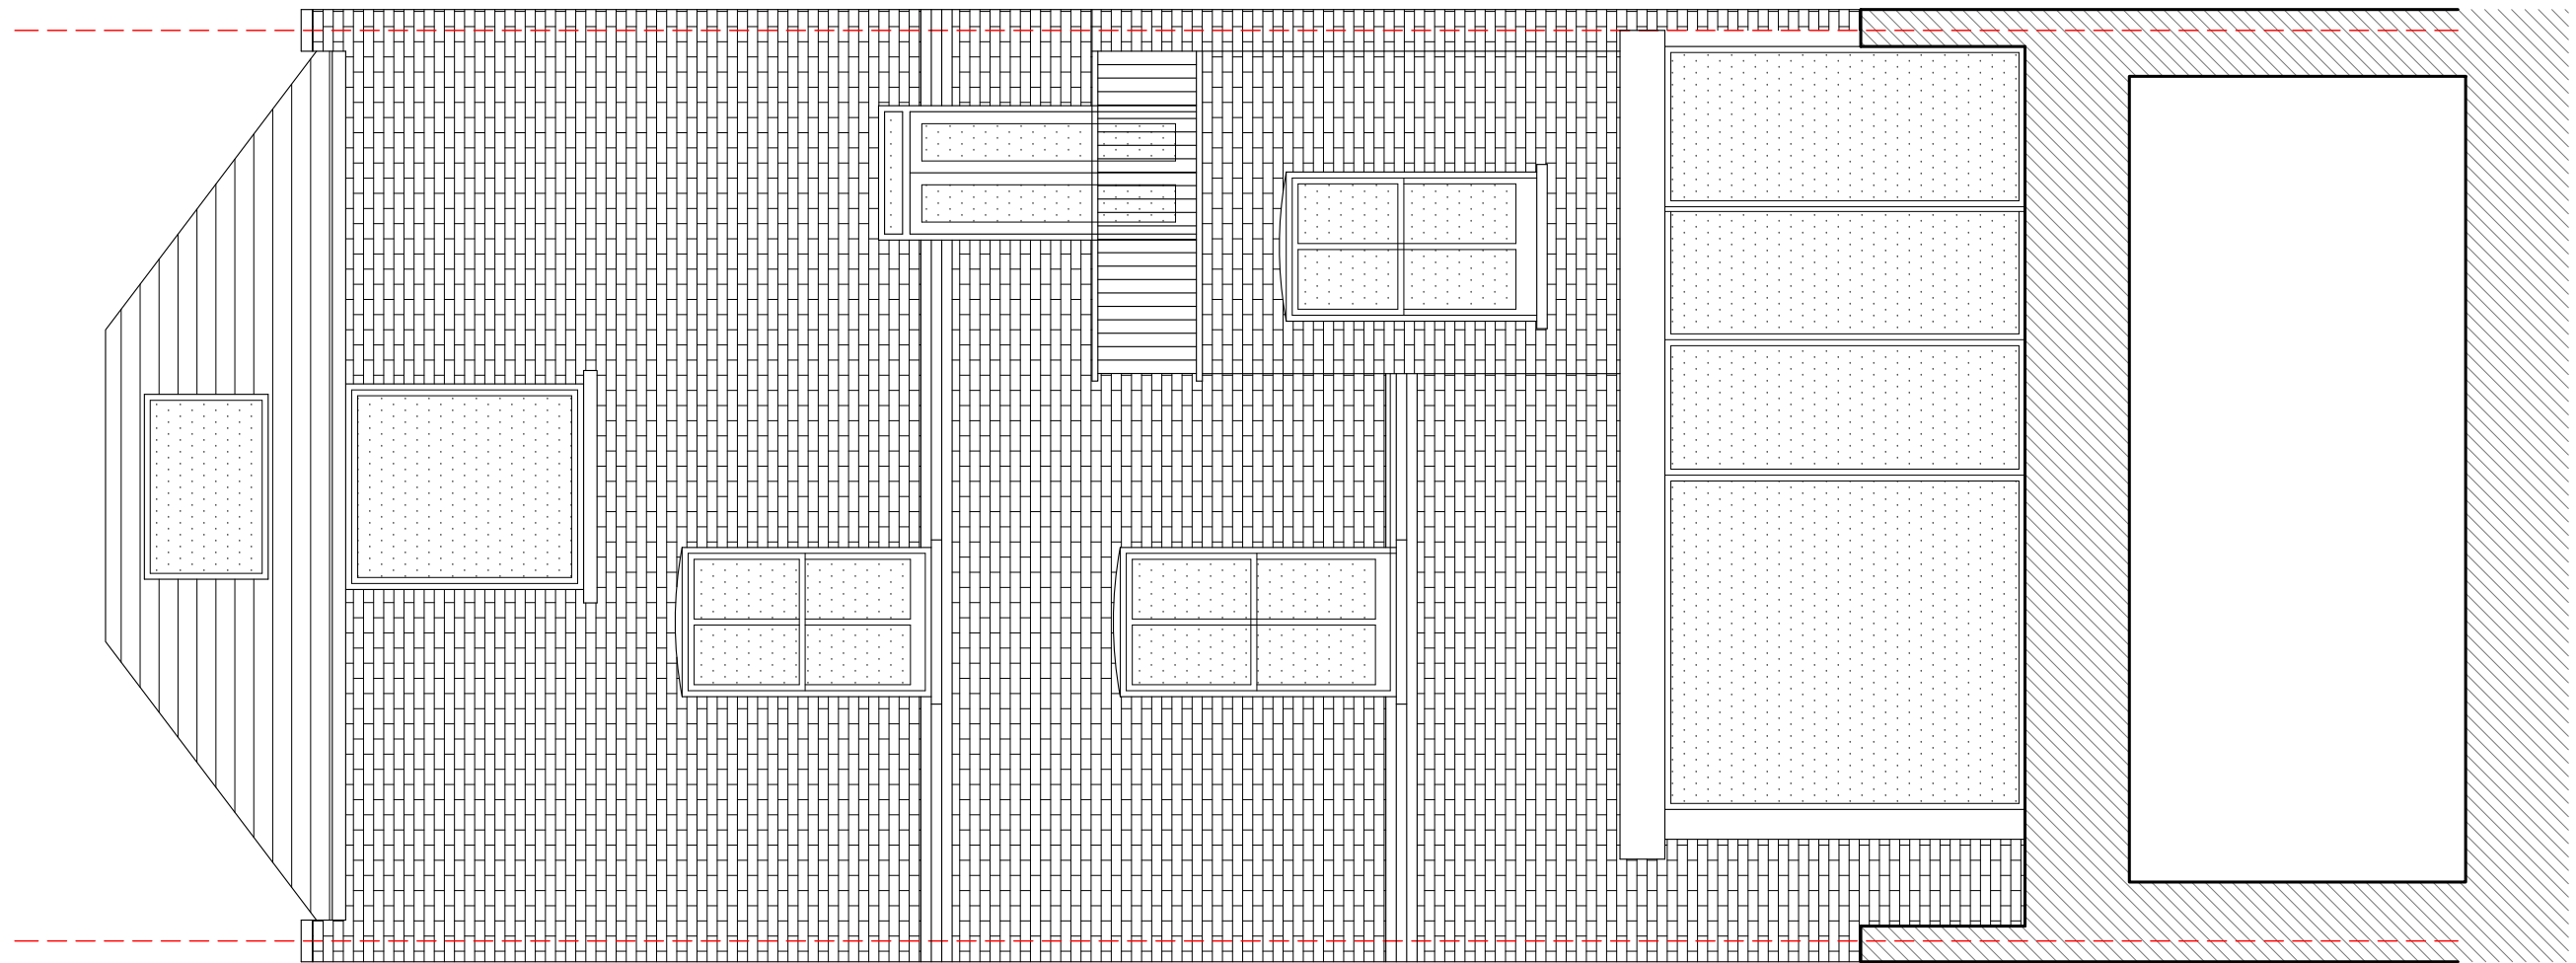


Proposed Rear Elevation



NOTE
 THESE DRAWINGS ARE FOR PLANNING PURPOSES ONLY. THEY ARE THE COPYRIGHT OF MTA AND ARE NOT TO BE REPRODUCED WITHOUT THE CONSENT OF MTA

MTA
 4 GRANGE YARD
 LONDON SE1 3AE
 T: 020 7231 5931
 F: 020 7231 5931
 E: mail@mtarch.co.uk

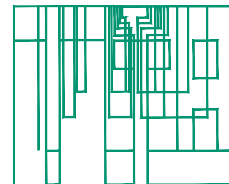

CLIENT	Joy and Daniel Marovitz	DATE:	JUL 2022
TITLE	PROPOSED REAR ELEVATION	SCALE:	1:50
REF	298	SHEET SIZE:	A3
PROJ.	10 GAYTON ROAD, LONDON, NW3 1TX	298_P .009	