



1 1MS 11th Floor Private Terrace - Section AA
1 : 50

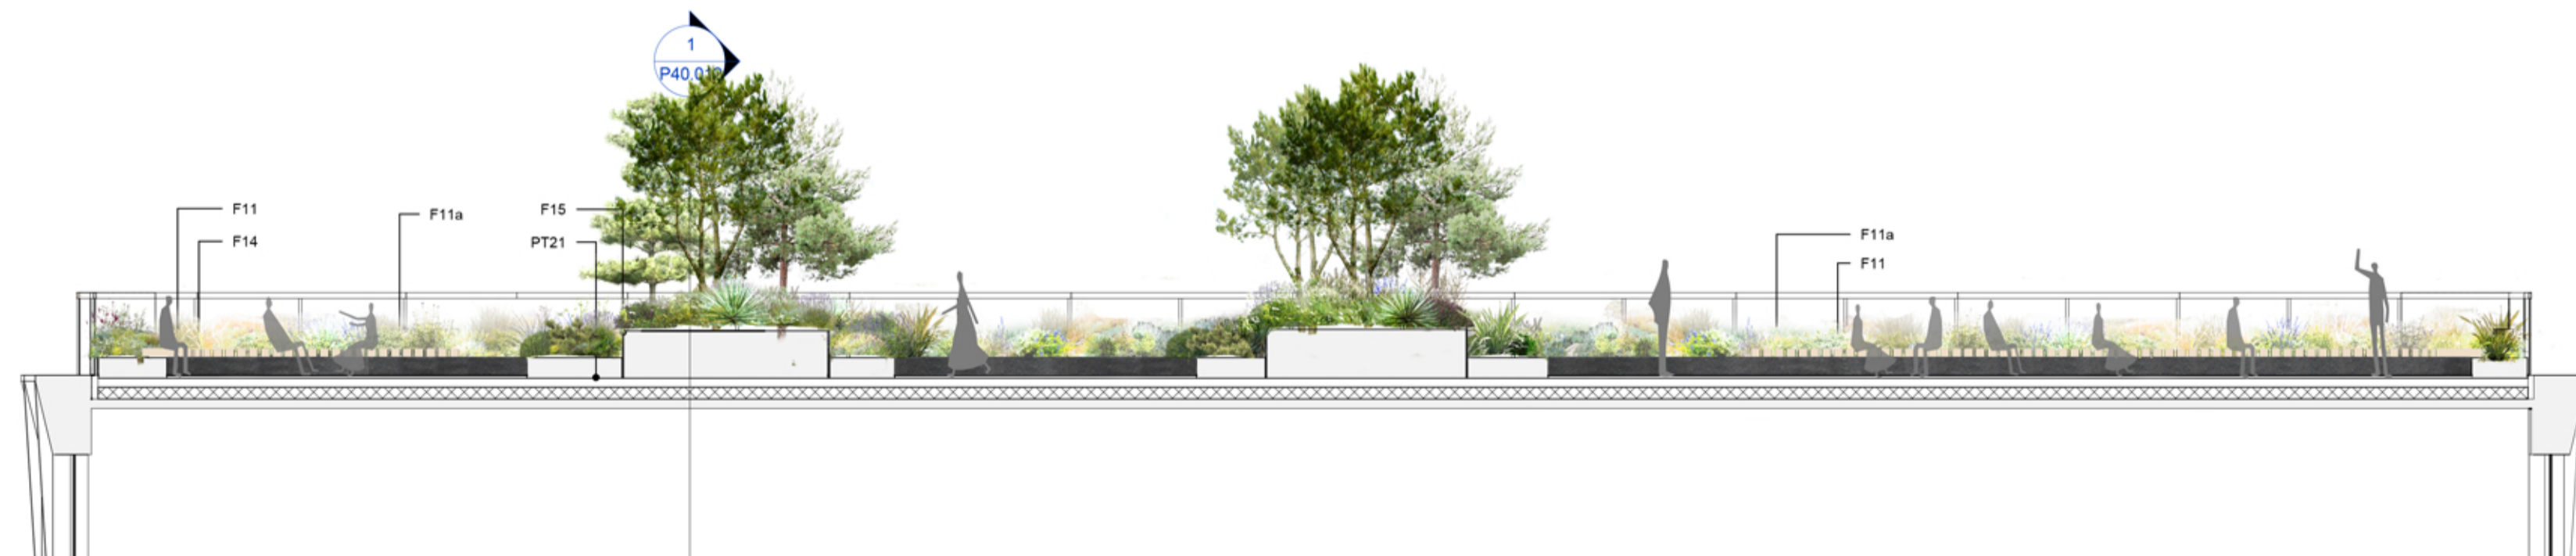

2 1MS 11th Floor Private Terrace - Section BB
1 : 100

NOTES

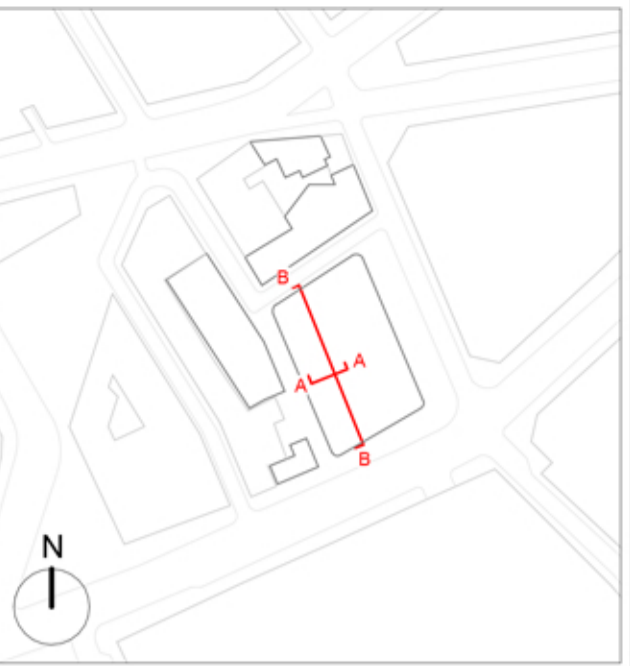


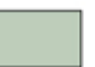
GENERAL NOTES:
 Areas are approximate and subject to change throughout planning, design and development of the proposals.
 Area measurement definitions have been taken from IPMS but area interpretations should be measured and verified by Quantity Surveyor
 - Planning Boundary shown is intended to align with proposed West End Project Kerb extents along High Holborn. Post-submission amendment to as-built kerb line may be required
 - Museum Street landscape proposals are indicative only
 - Hatches on the drawings are indicative only
 - Existing public realm elements based on survey
 - All dimensions to be verified on site before proceeding
 - Plant layouts are indicative only
 - All materials shown or highlighted are indicative only and may be subject to changes made during detailed design development
 - Planning Boundary shown is intended to align with proposed West End Project Kerb extents along High Holborn, and is based on available information as submitted.

Terrace Finishes types

-  PT.20 - Terrace Finish to 5F
-  PT.21 - Terrace Finish to 6F
-  PT.22 - Terrace Finish to 11F

Furniture Types

- F11 Timber Benches to Terraces (8 and 11F)
- F11a Timber Benches with arm and back rest
- F14 Metal Edge Planters to terraces (200mm from FFL)
- F15 Metal Edge for trees (750mm from FFL)
- F16 Metal Edge to green roots (flush with FFL)

-  Proposed small trees / large shrubs - refer to BHSLA's drawing
-  PT. 24 Soft Landscape planting

Refer to Speirs and Major drawings and reports for lighting proposal

A 01.06.22 IM Issued for Planning Addendum
 - 22.03.21 CG Issued for Planning

PLANNING

rev date author / check comments
DSDHA
 357 Kennington Lane London SE11 5QY
 T 020 7703 3555
 F 020 7703 3890
 E info@dshda.co.uk
 W www.dshda.co.uk

project
Museum Street and West Central Street

London, WC1A 1JR
 drawing title

1MS - Level 11 Landscape Terrace Sections

drawn	size	date	scale
FSS	A1	22/03/21	As indicated

drawing number	revision
295 A_P40.012	A

REPORT DISCREPANCIES DO NOT SCALE FROM THIS DRAWING COPYRIGHT DSDHA
 USE LATEST REVISION CHECK DIMENSIONS ON SITE