



EXISTING GROUND FLOOR
 SHOWING DEMOLITION AREA



4 LYME STREET
 CAMDEN NW1 0EH
 DRAWING SK01 B
 SCALE 1:50 EA?


PLANTATION
PRIVACY SCREENS
TO BALCONY
PERIMETER

FOR
CLARITY
SEE
SC 10.

NEW STEEL BALCONY SUSPENDED
OVER FLAT ROOF TO N° 4 AT
LOWER GROUND.

NEW CRITICAL DOUBLE-GLAZED
PATIO DOORS INSTALLED WITHIN EXISTING
WINDOW OPENING WIDTH, RETAINING BRICK WORK OVER.


FOR SECTION THROUGH
PROPOSED BALCONY AND
ELEVATION ON NEW
CRITICAL PATIO DOORS SEE DRAWINGS SK 10

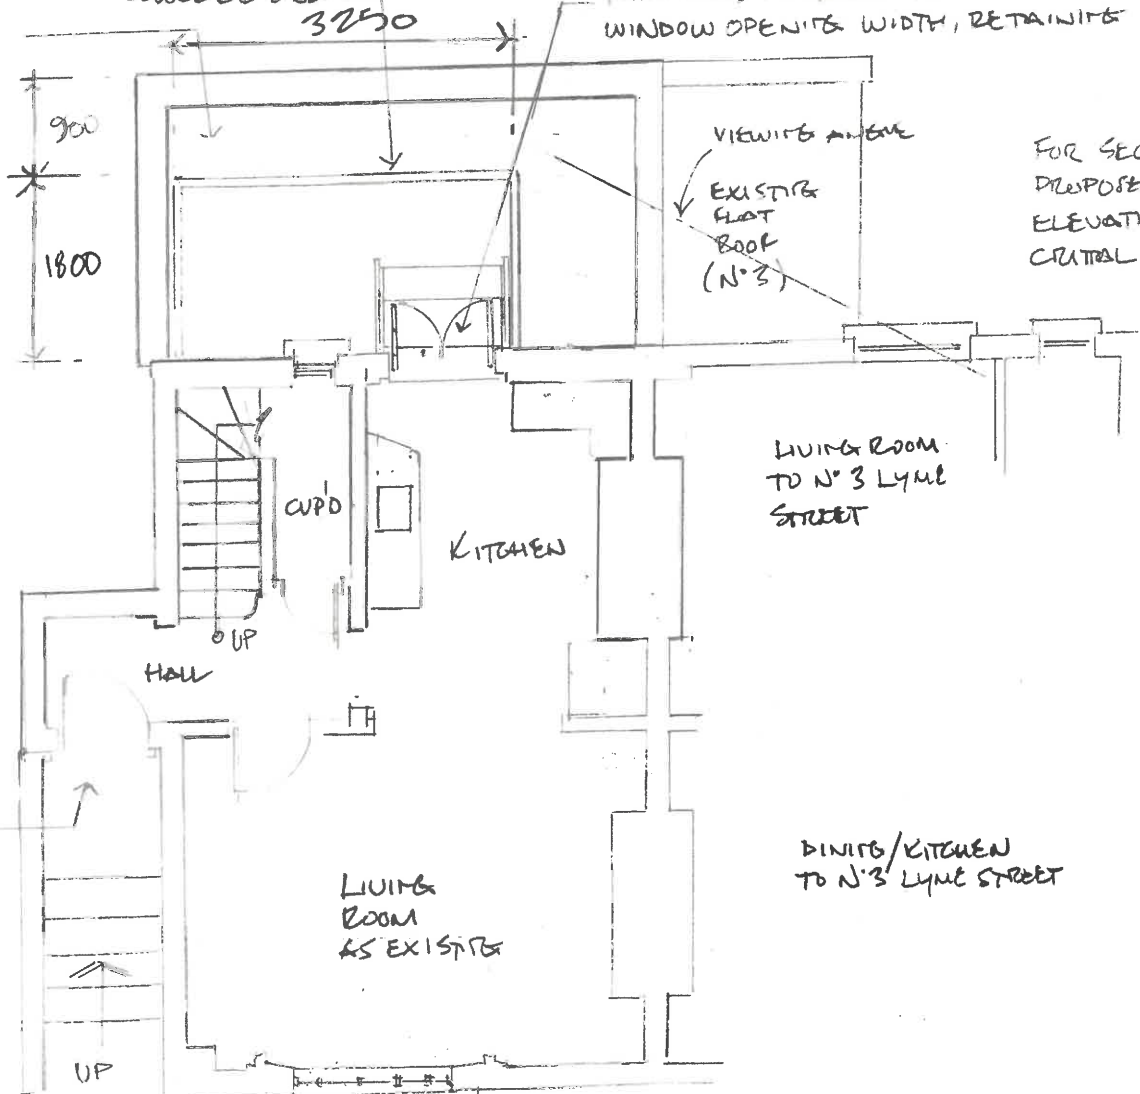

PROPOSED GROUND FLOOR



4 LYME STREET
CANDEN NW1 0EH
DRAWING SK 02 C
SCALE 1:50 PA3

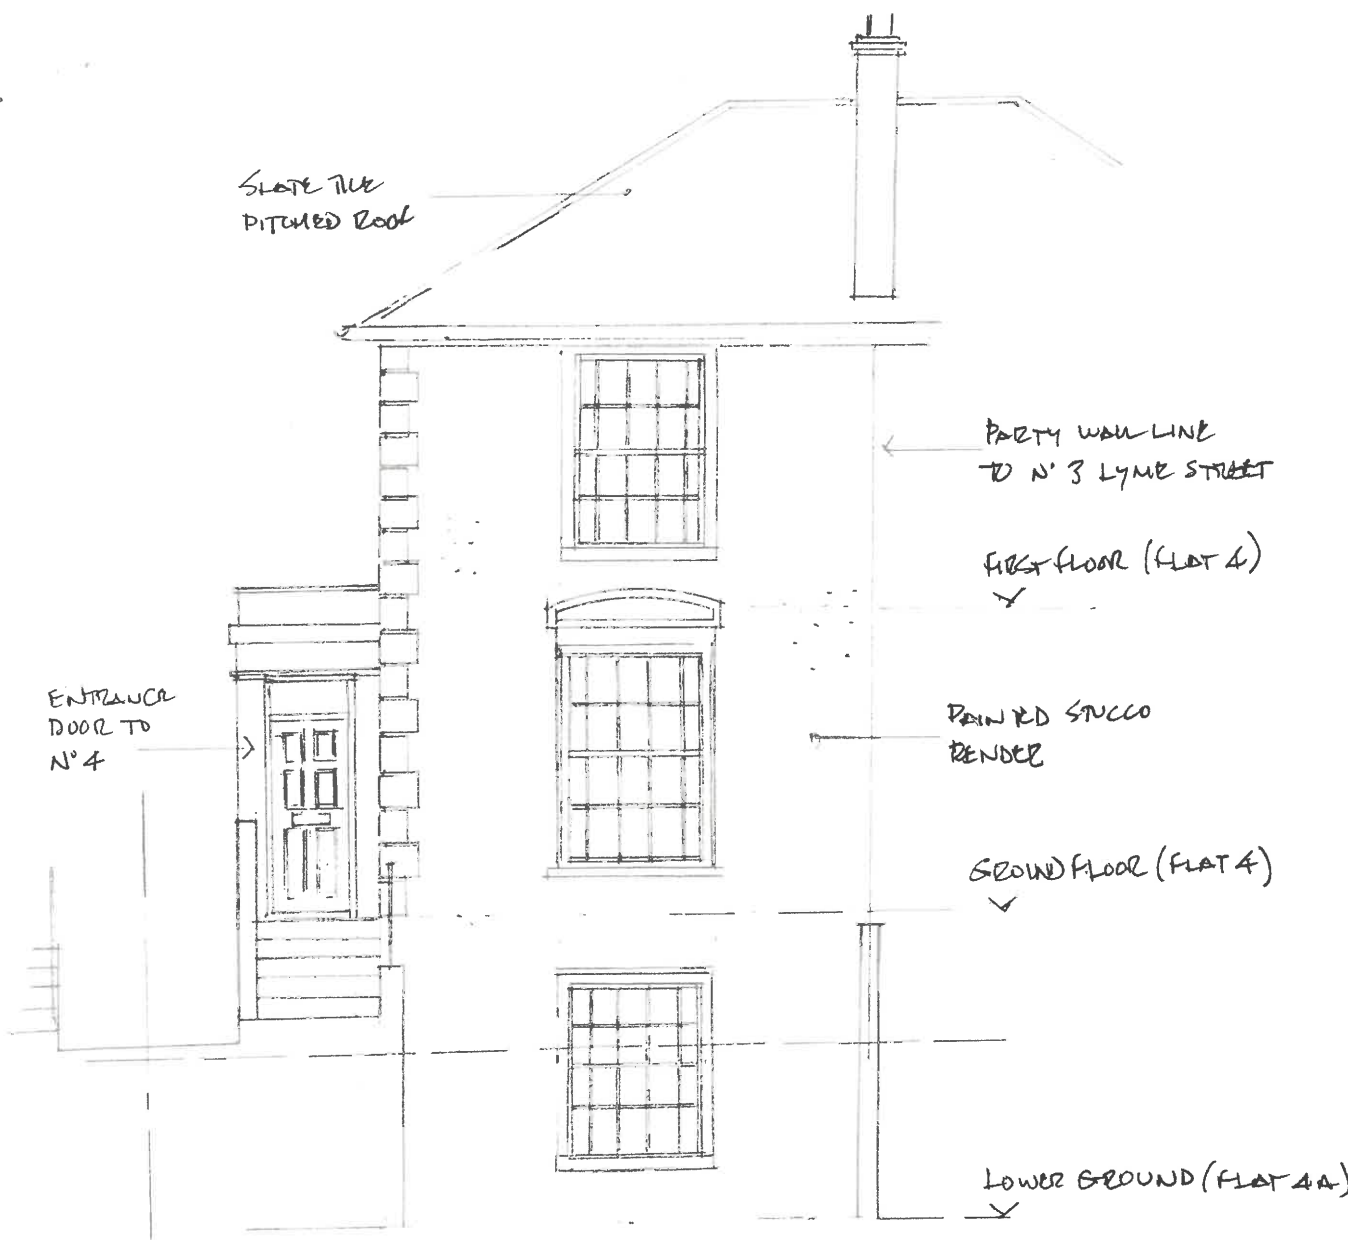

EXISTING FRONT ELEVATION (NO ALTERATIONS PROPOSED)



4 LYME STREET
CAMDEN NW1 0EH


DRAWING EK 03 B
SCALE 1:50 CAS



PROPOSED FRONT ELEVATION



4 LYME STREET
 CAMDEN NW1 0EH
 DRAWING SK04B
 SCALE 1:50, 2023

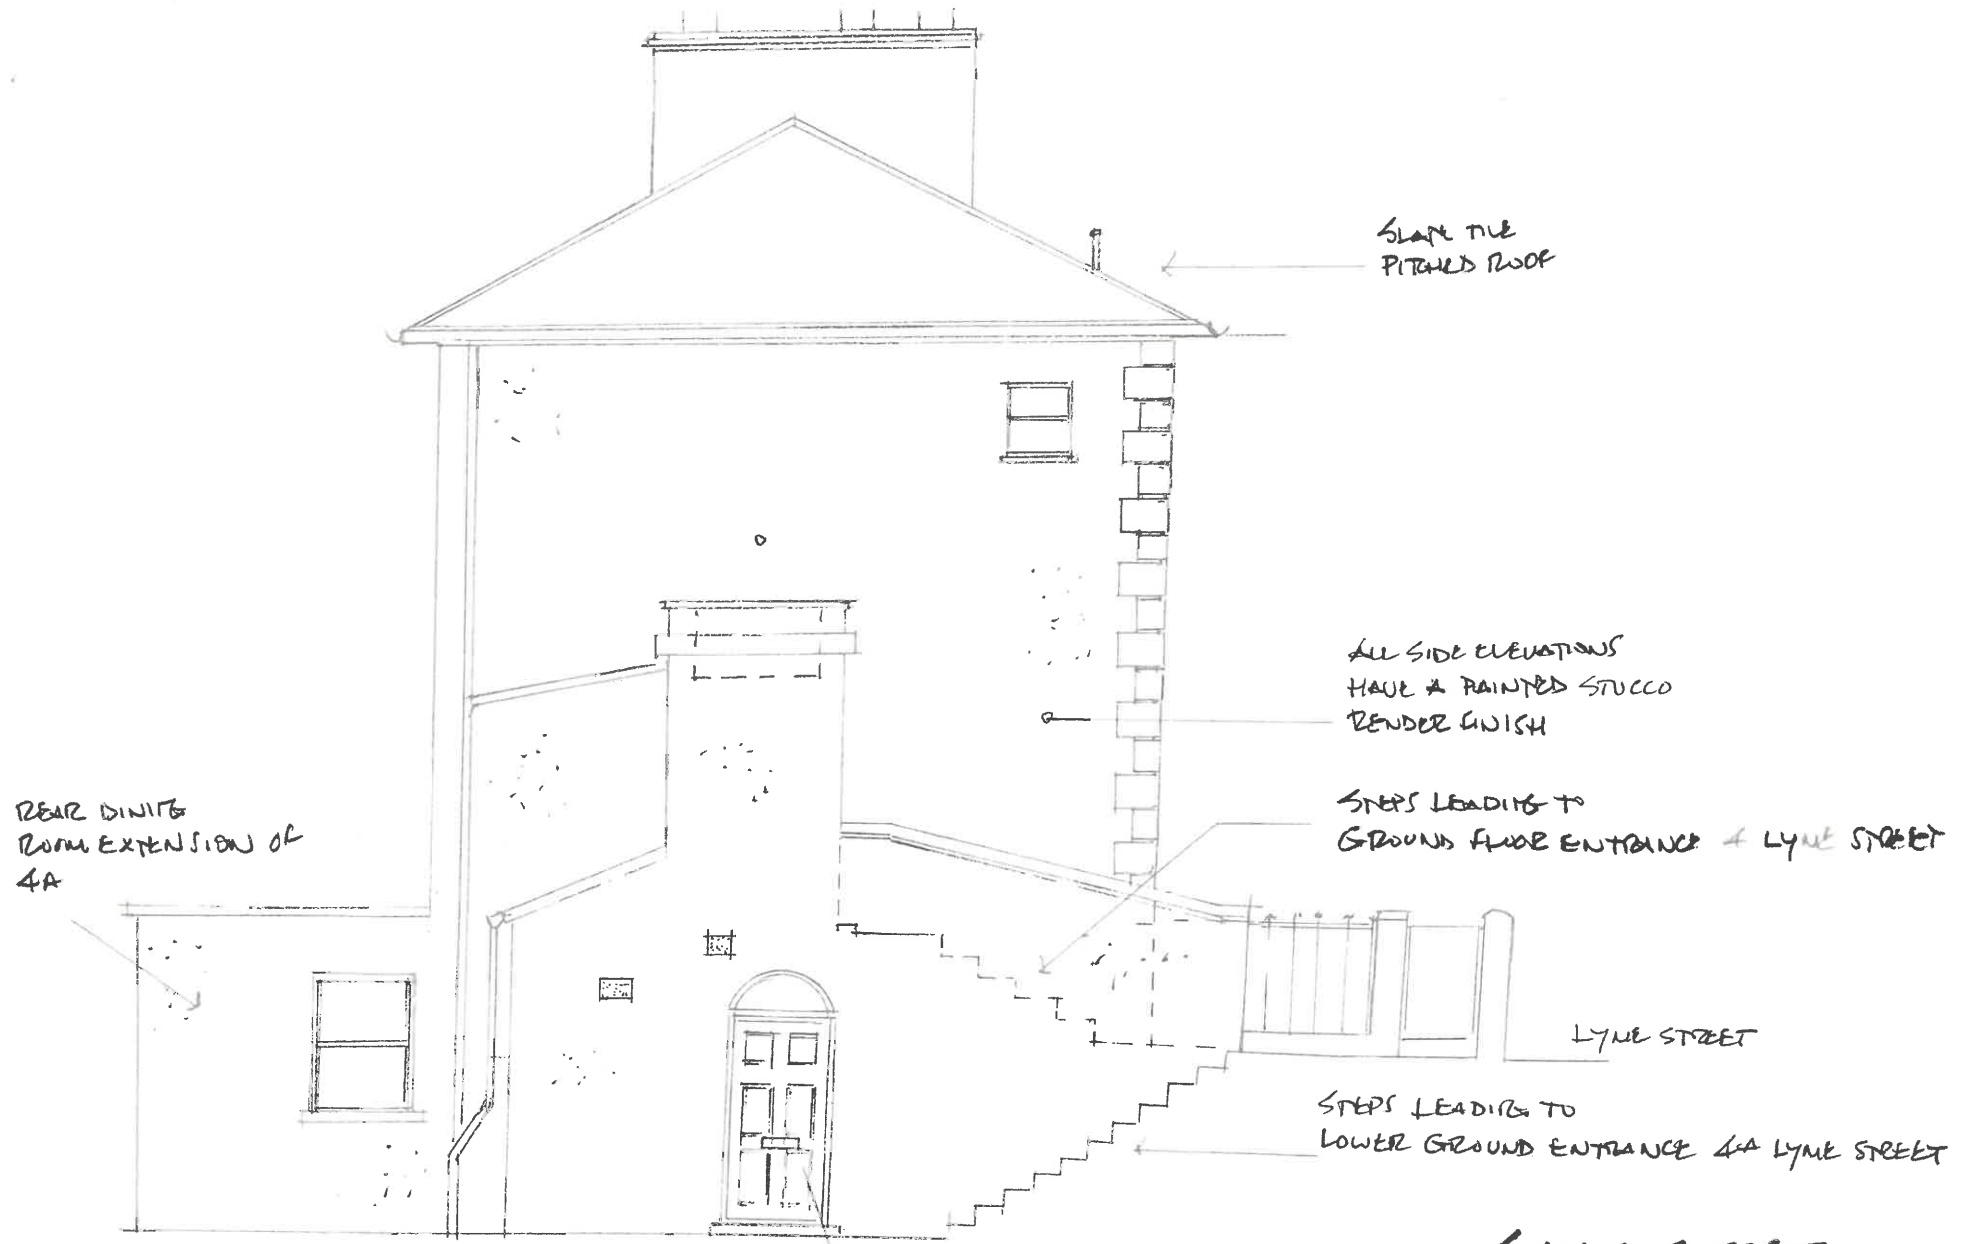

SLATE TILE
PITCHED ROOF

ALL SIDE ELEVATIONS
HAVE A PAINTED STUCCO
RENDER FINISH

STEPS LEADING TO
GROUND FLOOR ENTRANCE 4 LYME STREET

REAR DINING
ROOM EXTENSION OF
4A

LYME STREET

STEPS LEADING TO
LOWER GROUND ENTRANCE 4A LYME STREET

ENTRANCE TO FLAT 4A

EXISTING SIDE ELEVATION



4 LYME STREET
CAMDEN NW1 0EH


DRAWING SC 05 B
SCALE 1:50 CAD

PROPOSED BLACK PAINTED
STEEL BALCONY TO PROVIDE
EXTERNAL AMENITY SPACE
FROM KITCHEN OF 4 LYME STREET

PLANTATION
PRIVACY
SCREENS
FOR
CLARITY
SEE SK10



PROPOSED SIDE ELEVATION

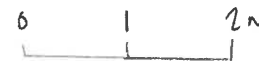

4 LYME STREET
CAMDEN NW1 0EH
DRAWING SK 06 B
SCALE 1:50 @ A3



EXISTING REAR ELEVATION
 SHOWING DEMOLITION AREA

LOWER GROUND
 FLOOR EXTENSION
 4 LYME STREET WITH
 ALUMINIUM FRAMED PATIO DOORS

4 LYME STREET
 CAMDEN NW1 0EH
 DRAWING SE 07 B
 SCALE 1:50 CAD





NEW CRITTALL STYLE
DOORS FROM KITCHEN OF
4 LYME STREET, SEE SK10

PROPOSED
BLACK PAINTED
STEEL BALCONY
SUSPENDED AND
CLEAR OF
FLAT FLOOR TO
4A.
PLANTATION
PRIVACY SCREENS
FOR
CLARITY
SEE SK10.


PROPOSED REAR ELEVATION

LOWER GROUND FLOOR
REAR EXTENSION
TO 4A



4 LYME STREET
CAMDEN NW1 0ET
DRAWN BY SK 08.C
SCALE 1:50 E.A.3

PROPOSED BALCONY
INDEPENDENTLY SUPPORTED
OVER FLAT ROOF OF N° 4A
USING STEEL ROD TIE BARS
STRAPPED TO REAR WALL.

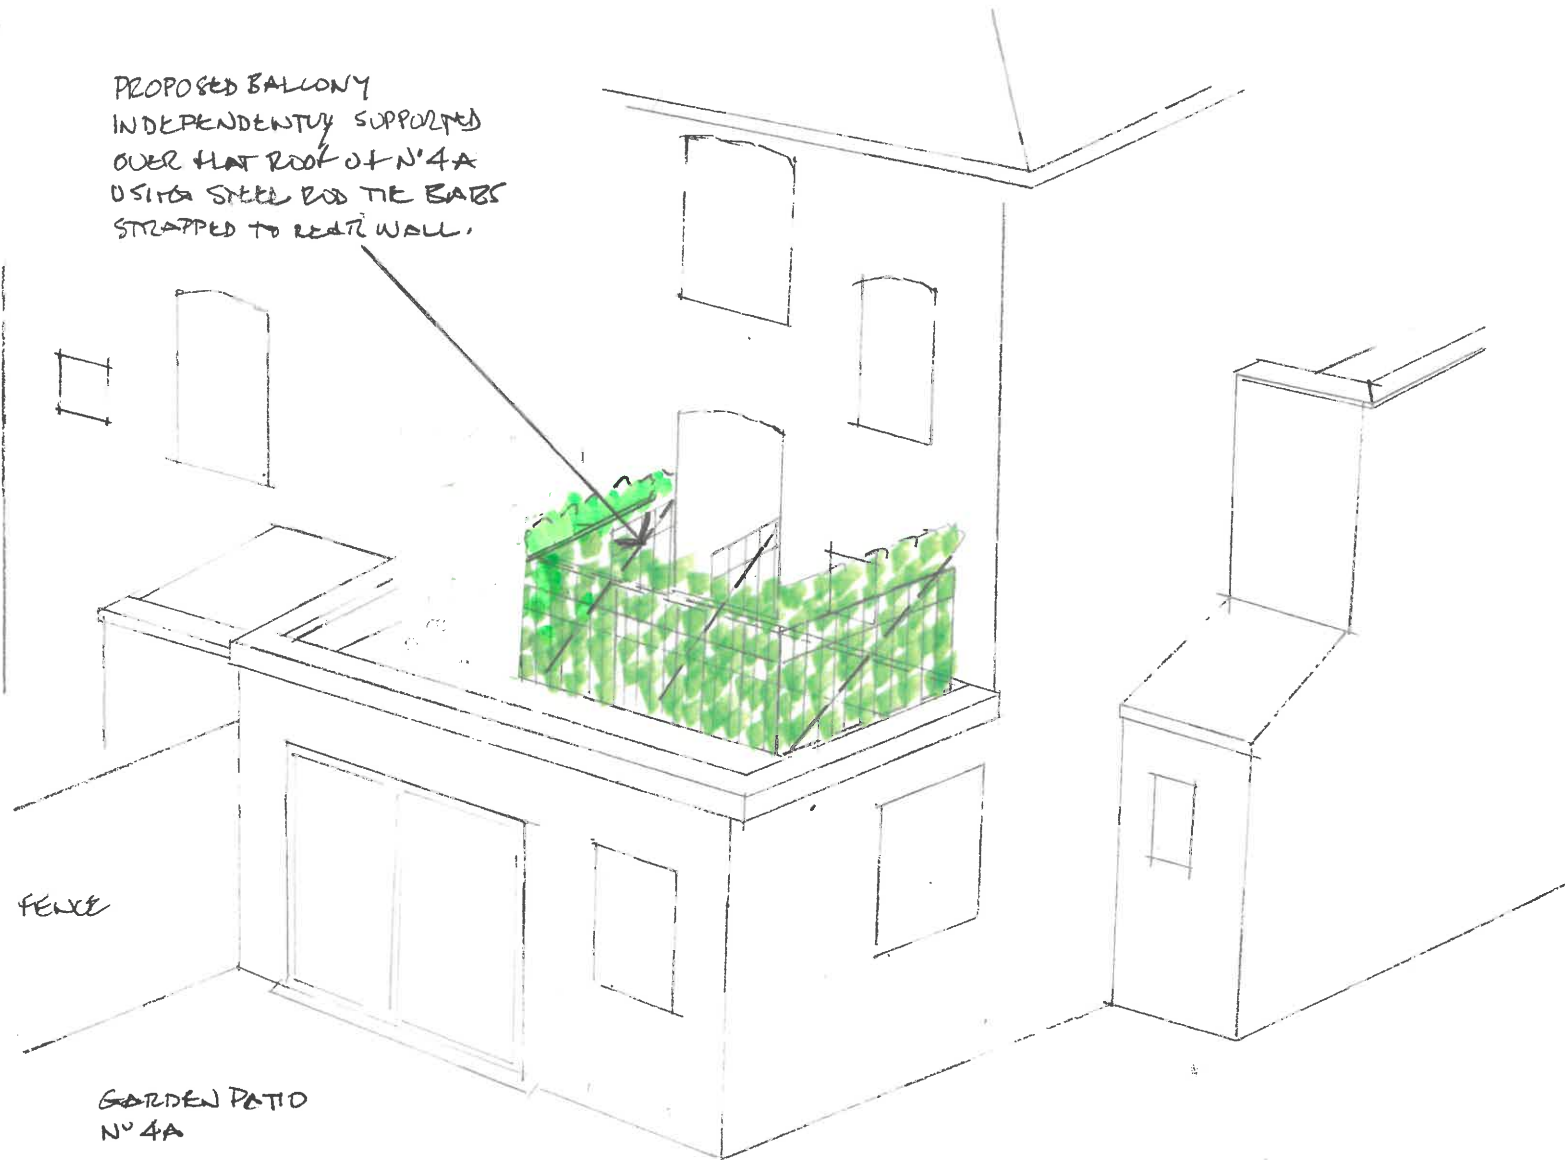

FENCE

GARDEN PATIO
N° 4A

ISOMETRIC VIEW

PLANTATION PRIVACY SCREENS
FOR CLARITY - SEE EC 10


0 1 2m

4 LYME STREET


CANDEN NW10EH

DRAWING SK09C



SCALE 1:50 E A3

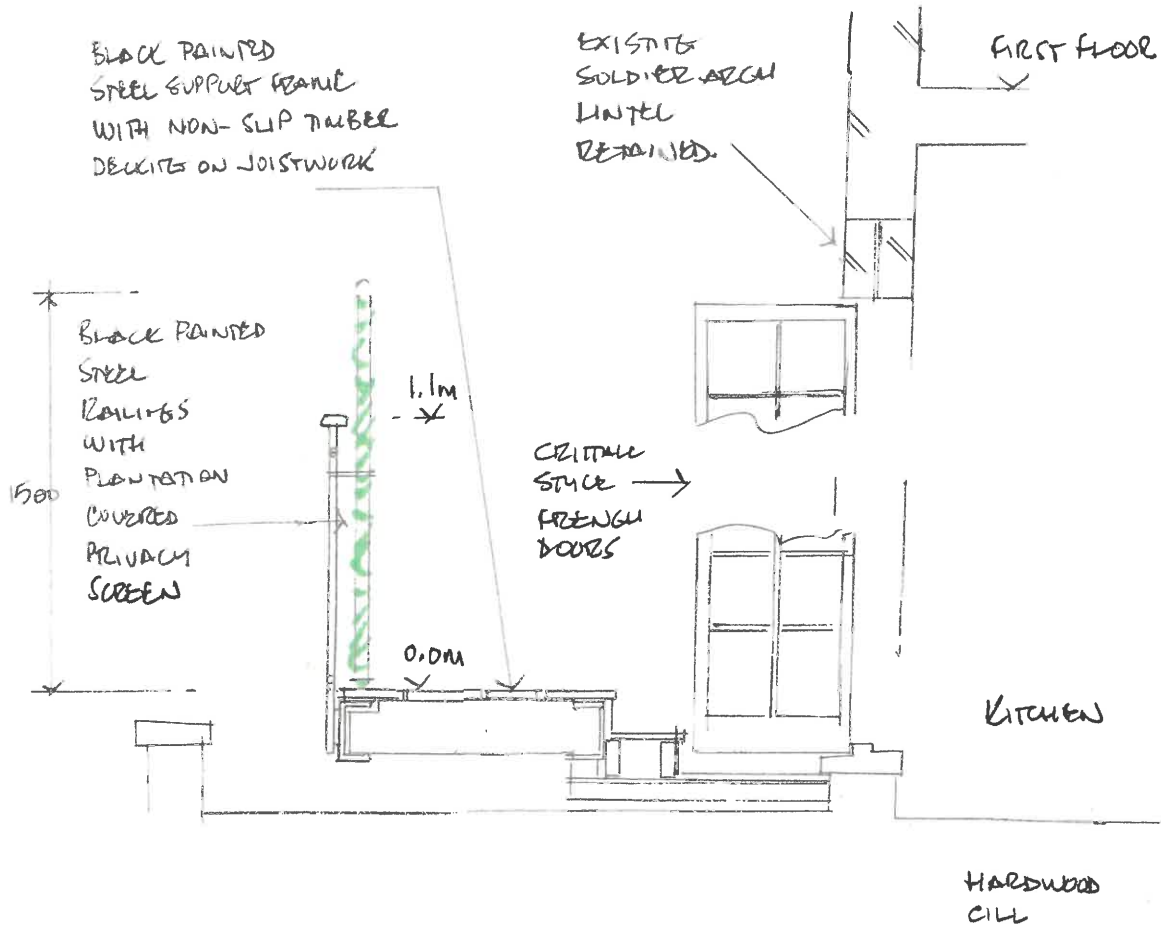

SECTION THROUGH PROPOSED BALCONY

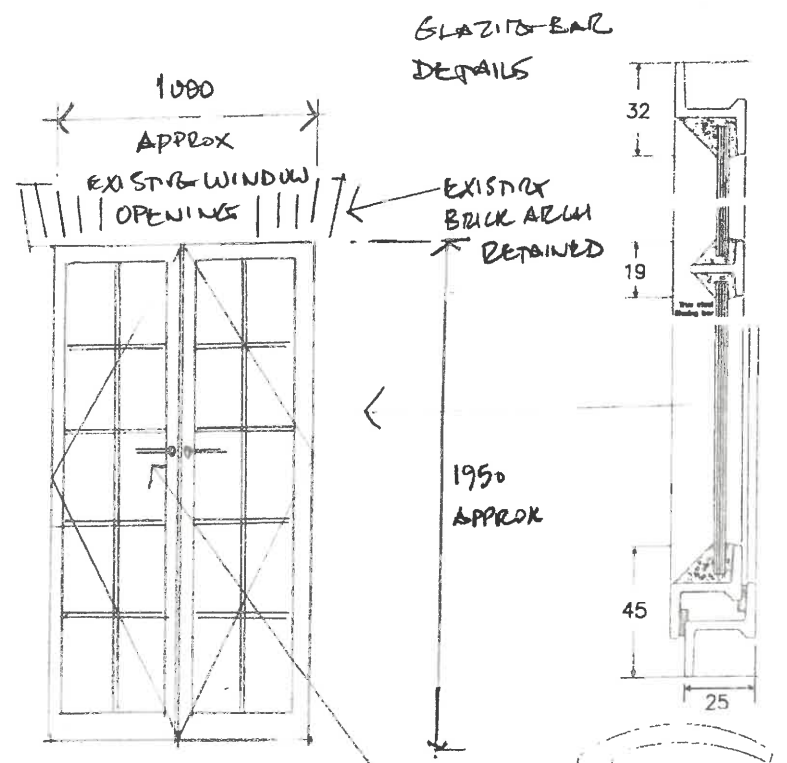

ELEVATION ON CRITICAL STYLE FRENCH DOORS
(WHITE FINISH TO MATCH PAINTED SASH WINDOWS ON REAR ELEVATION)

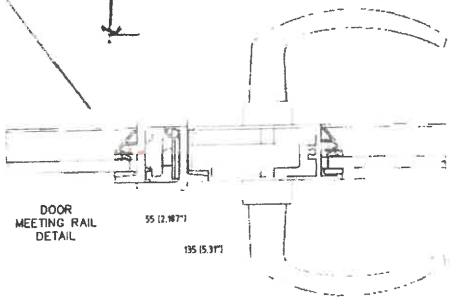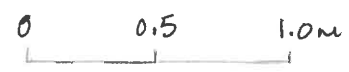

4 LYME STREET
CAMDEN NW1 0EH
DRAWING SK10B
SCALE 1:20 E.A.S