

# PLANNING ISSUE


Check all dimensions on site. Do not scale off drawings without prior consultation. Any discrepancies to be reported to architects before execution of relevant works. This drawing has been produced for Daniel Jaffe for the works at 8A Hampstead Hill Gardens and for that application alone and is not intended for use by any other person or for any other purpose. Drawings remain copyright of Hayhurst and Co. and may not be reproduced without written consent or licence.

0m 2m 4m




Site Boundary

Site Boundary

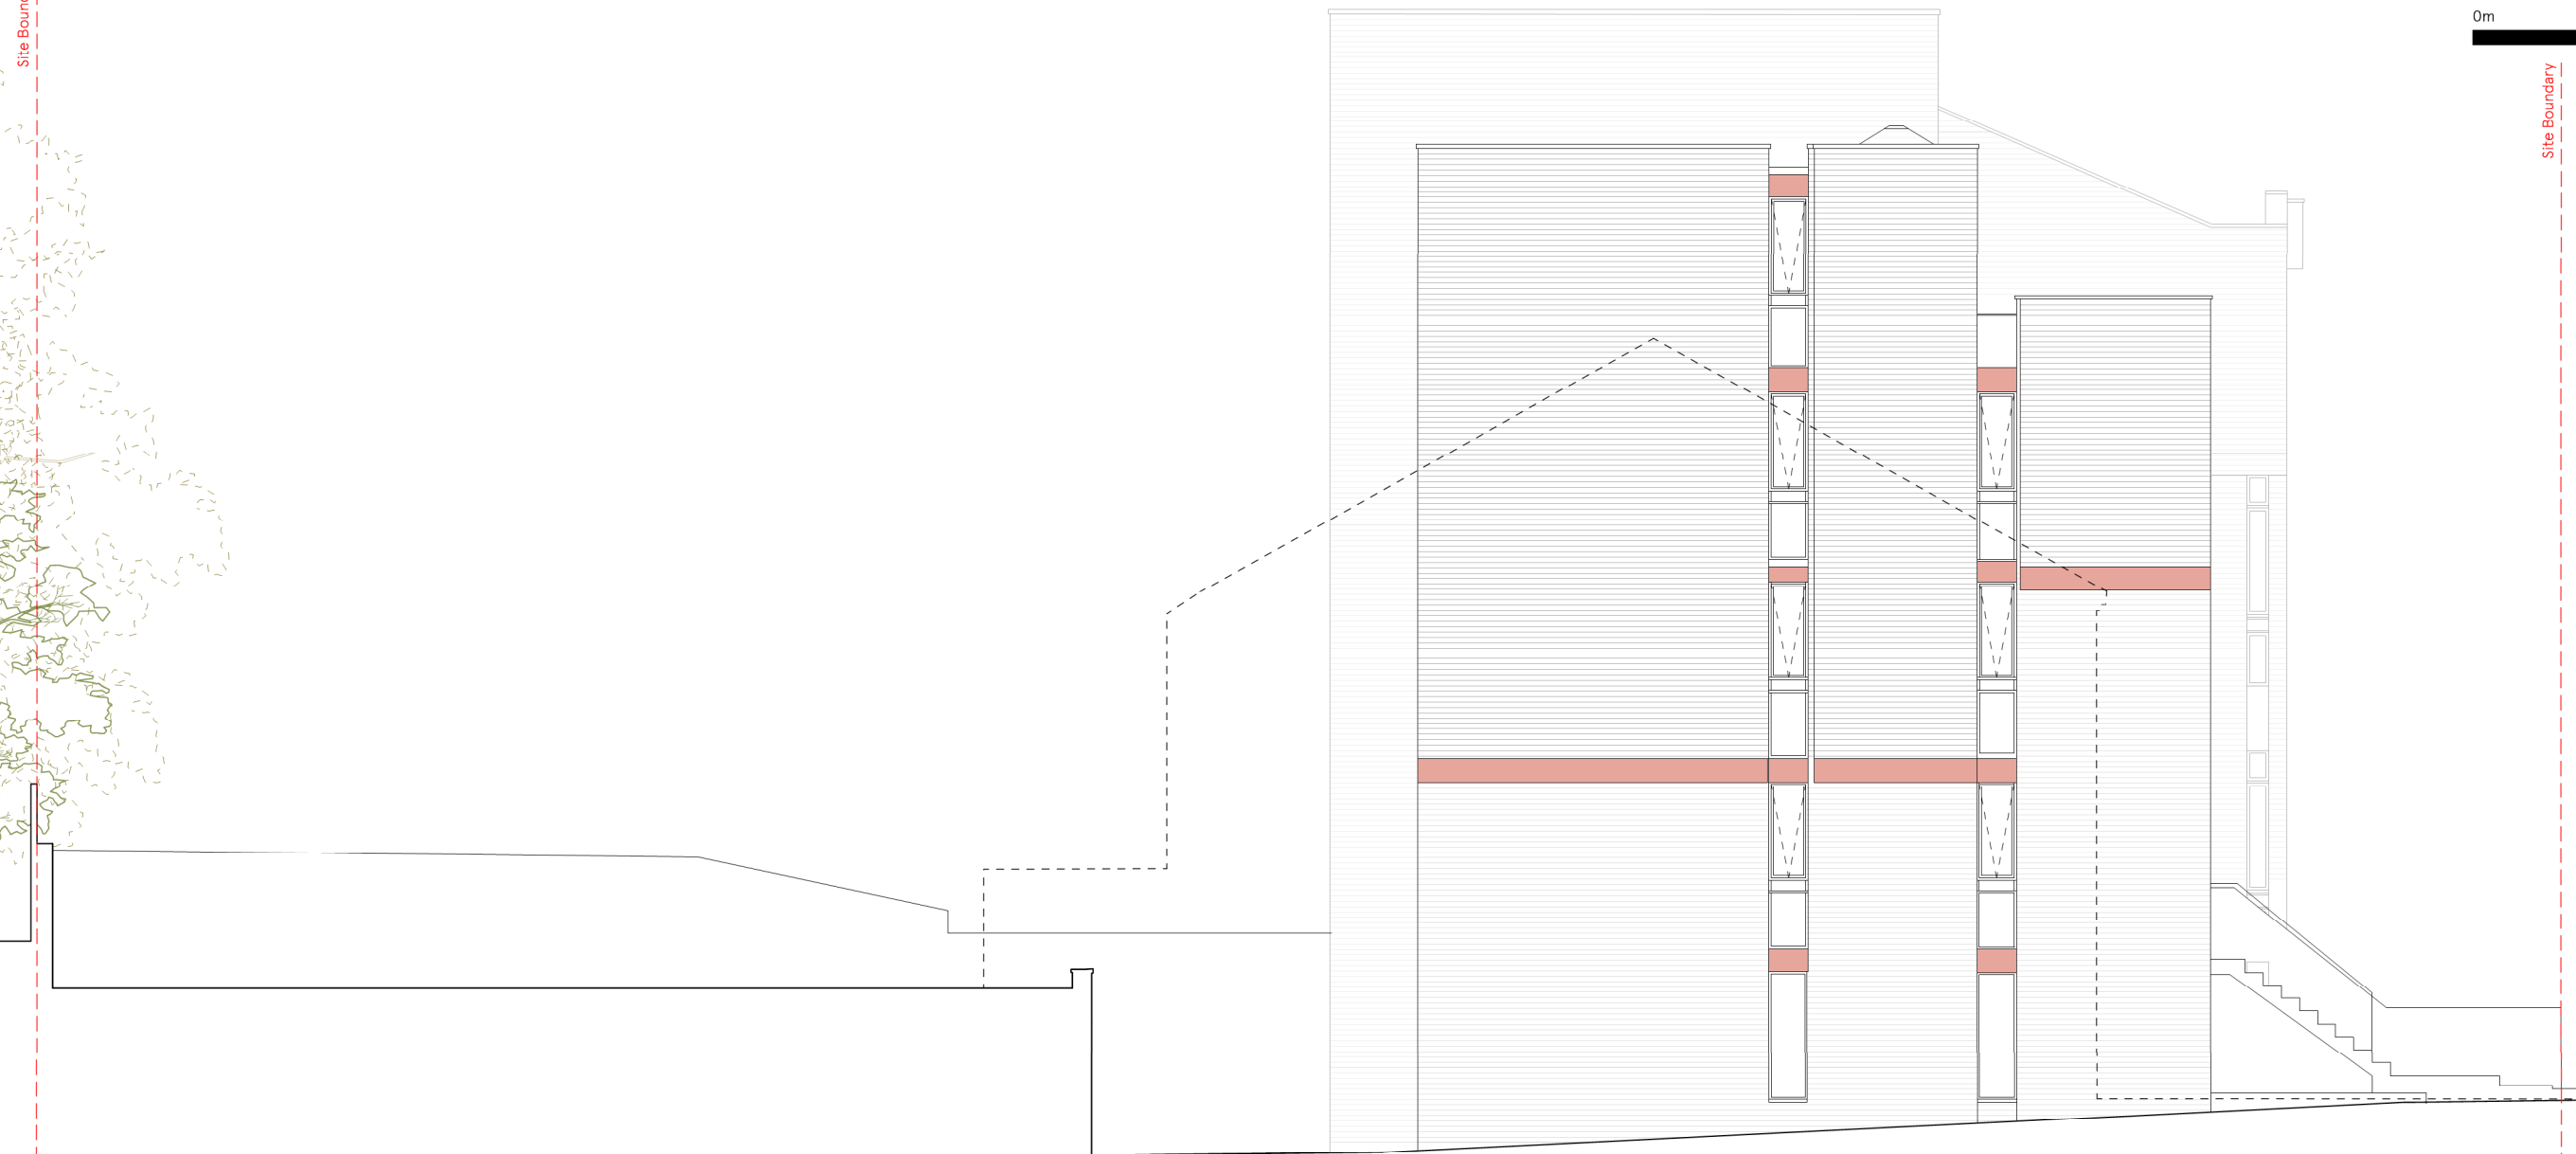

No 8A Hampstead Hill Gardens  
(Applicant Site)

Elevation CC - Existing  
Scale 1:100

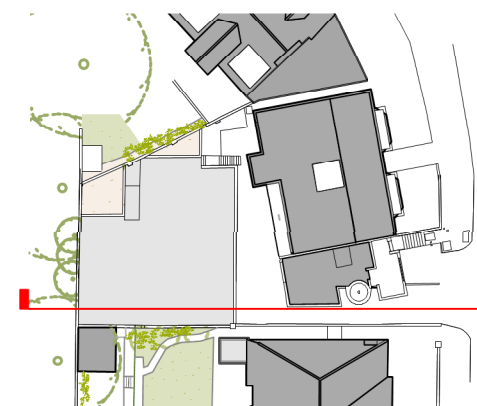

Key Plan

Hayhurst & Co Architects  
26 Fournier Street, London, E1 6QE  
+44 (0) 20 7247 4028  
mail@hayhurstand.co.uk  
www.hayhurstand.co.uk

Project: **Extension and Refurbishment**

Address: **8A Hampstead Hill Gardens,  
NW3 2PL**

Subject: **Elevation CC - Existing**

Date: **28.07.2022**

Scale: **1:100**

Original size: **A3**

Drawing no: **288-A022**

-