


Fitzroy Yard 29 Fitzroy Road

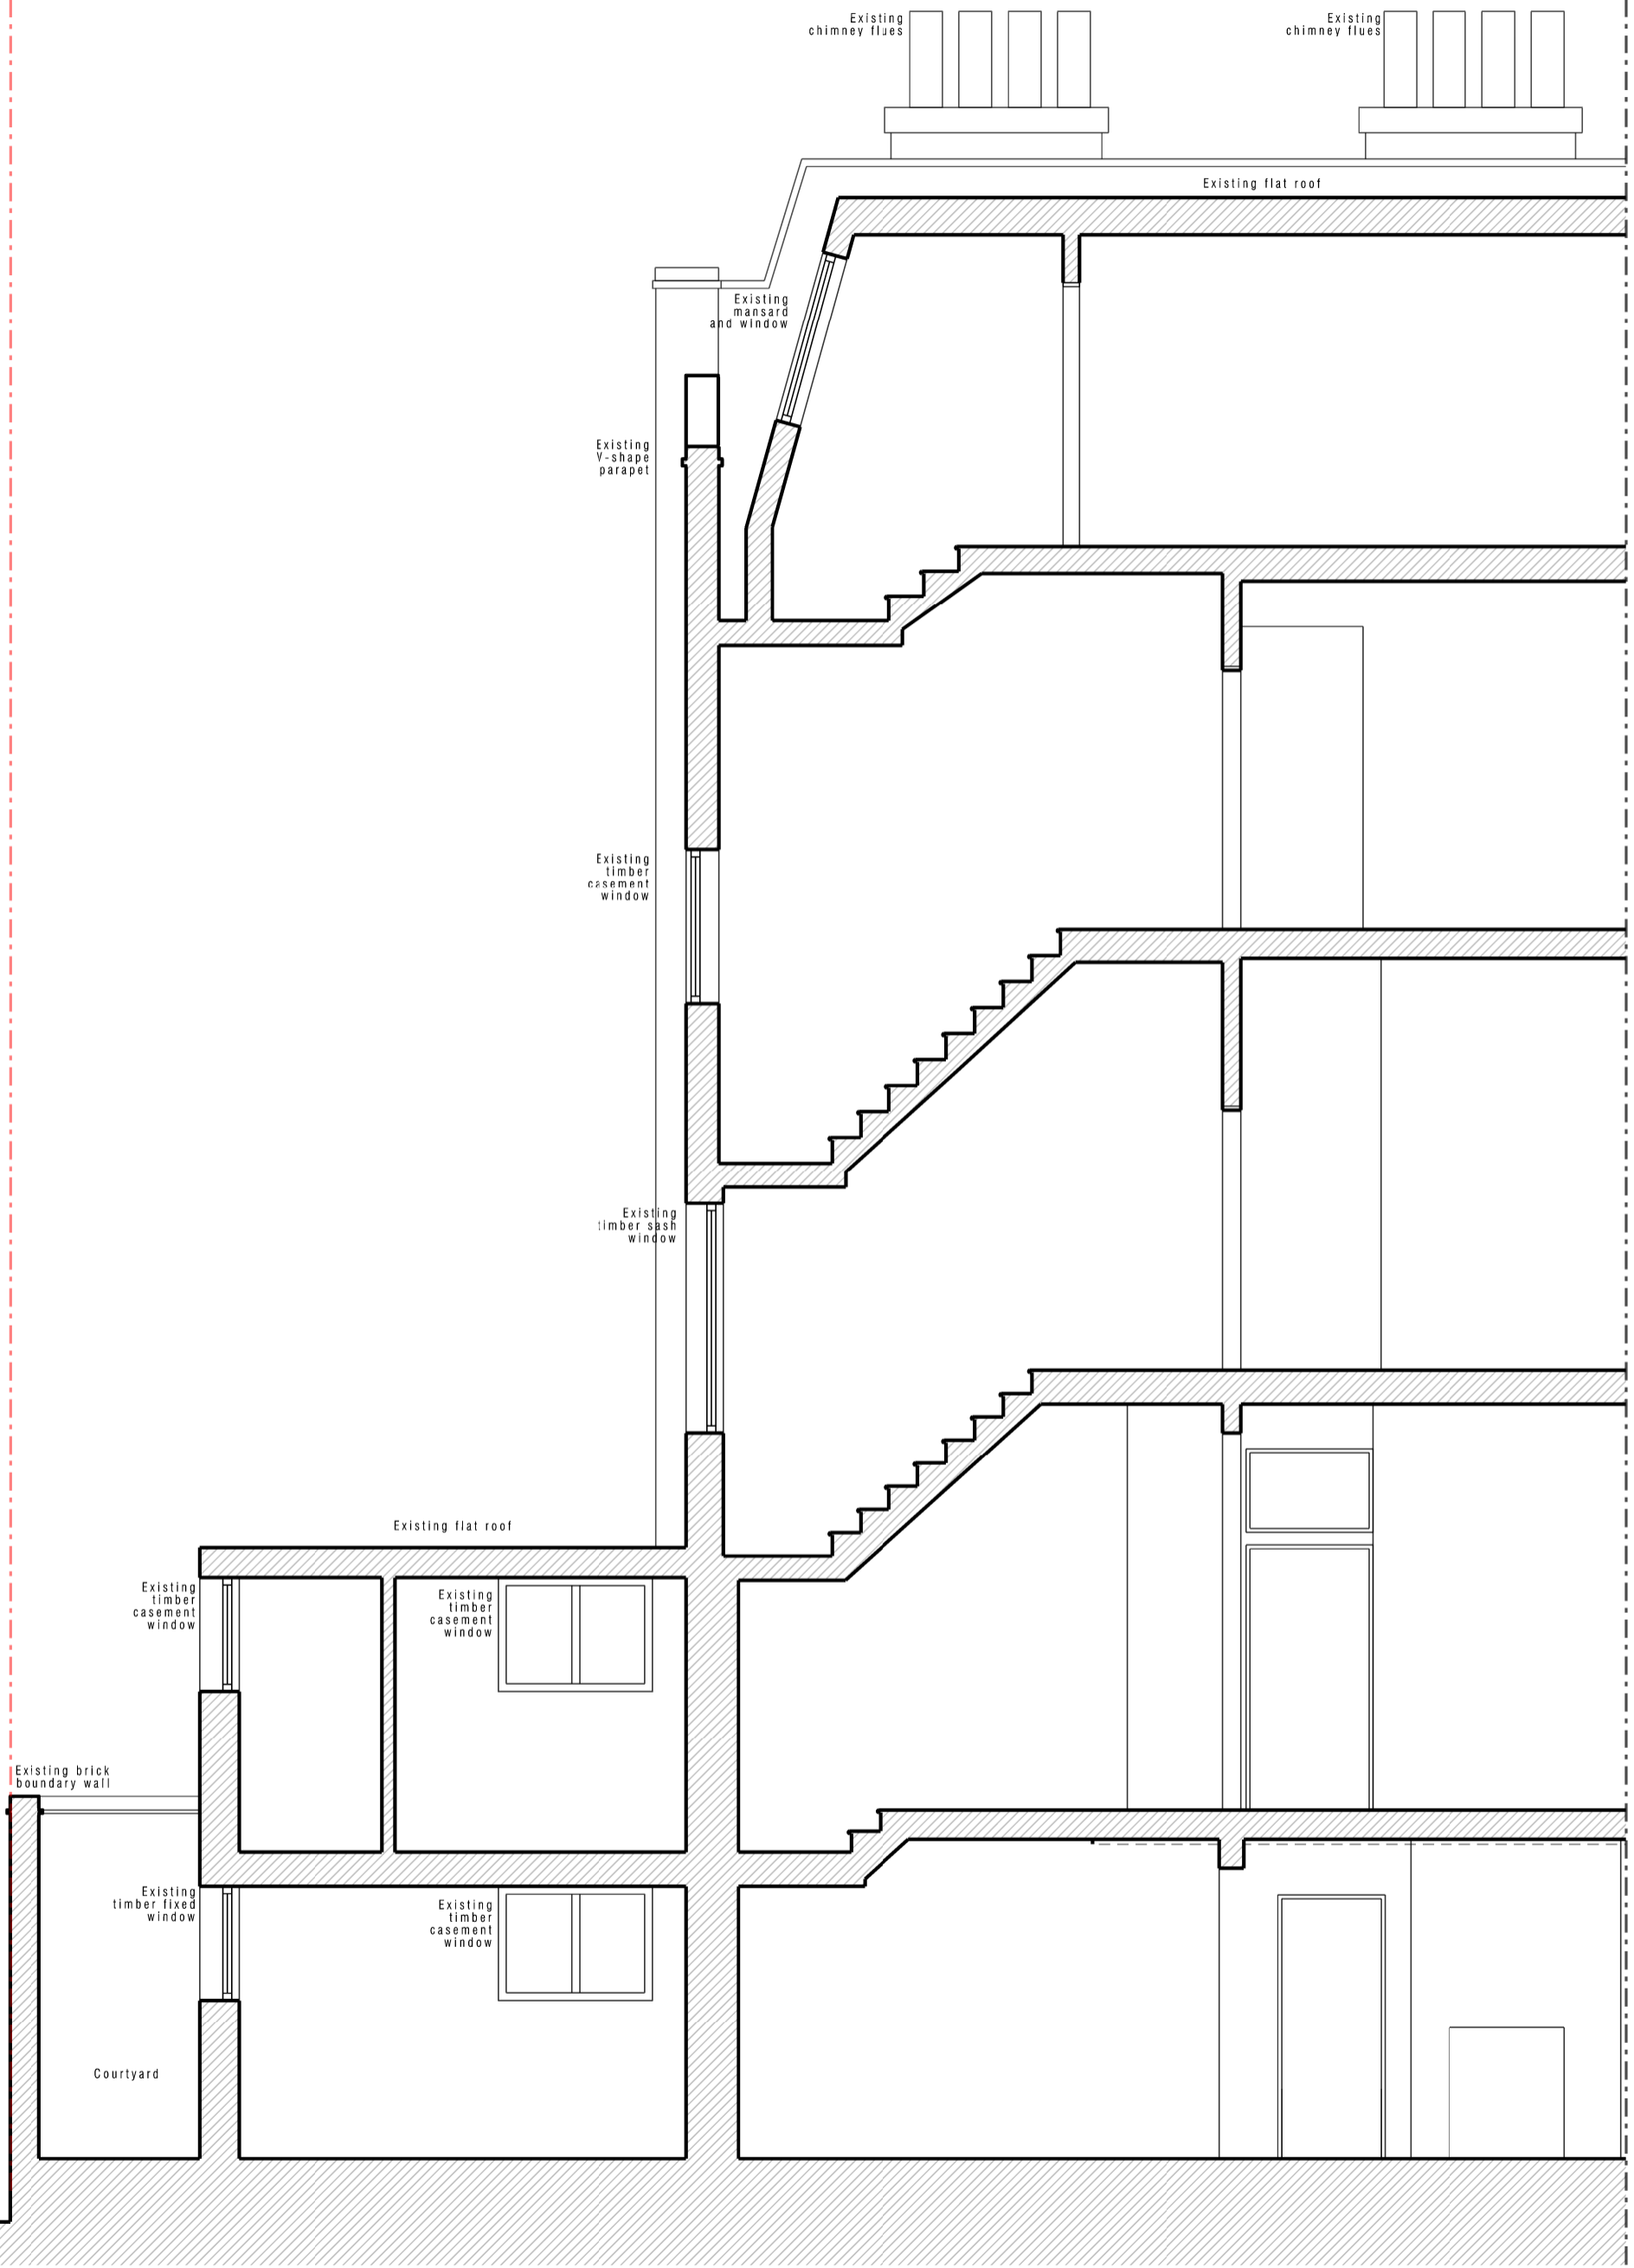

EXISTING SECTION A



- NOTES
1. This drawing has been based upon a measured survey drawing by others. As a result, the precision of the dimensions indicated is dependent upon the information supplied.
  2. Do not scale from these drawings.
  3. All dimensions to be checked on site before any work commences or any materials are ordered.
  4. All drawings to be read in conjunction with structural engineer's details & calculations.