

T310 -

PROPOSED Section 1 1:50@A1, 1:100@A3

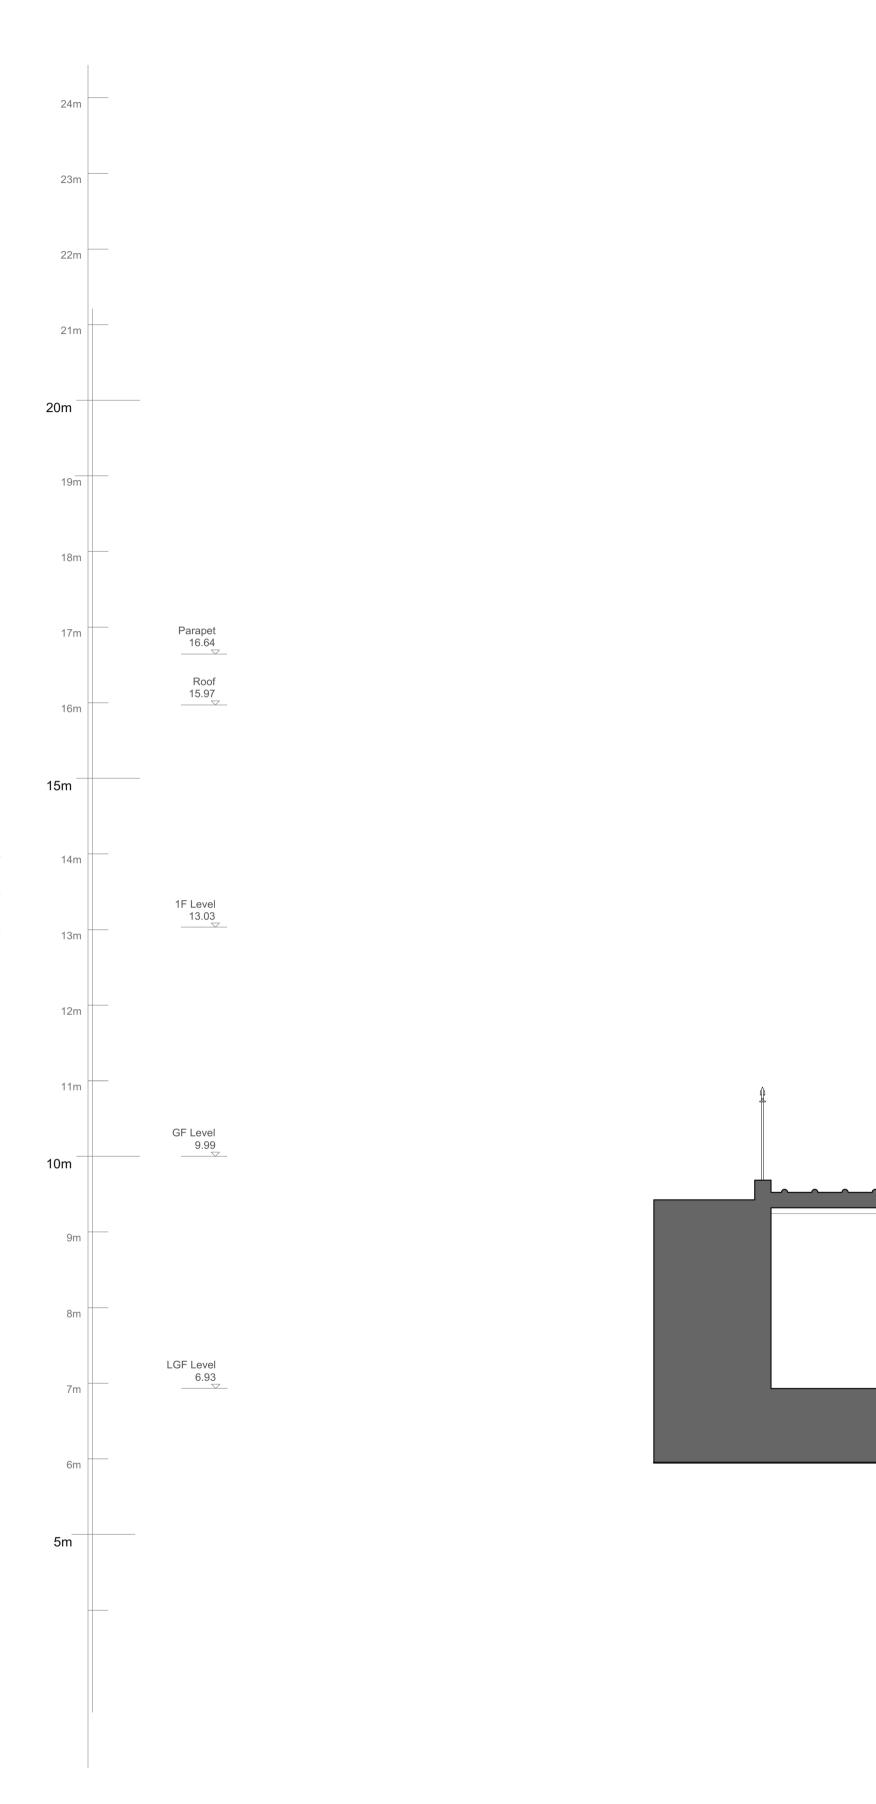

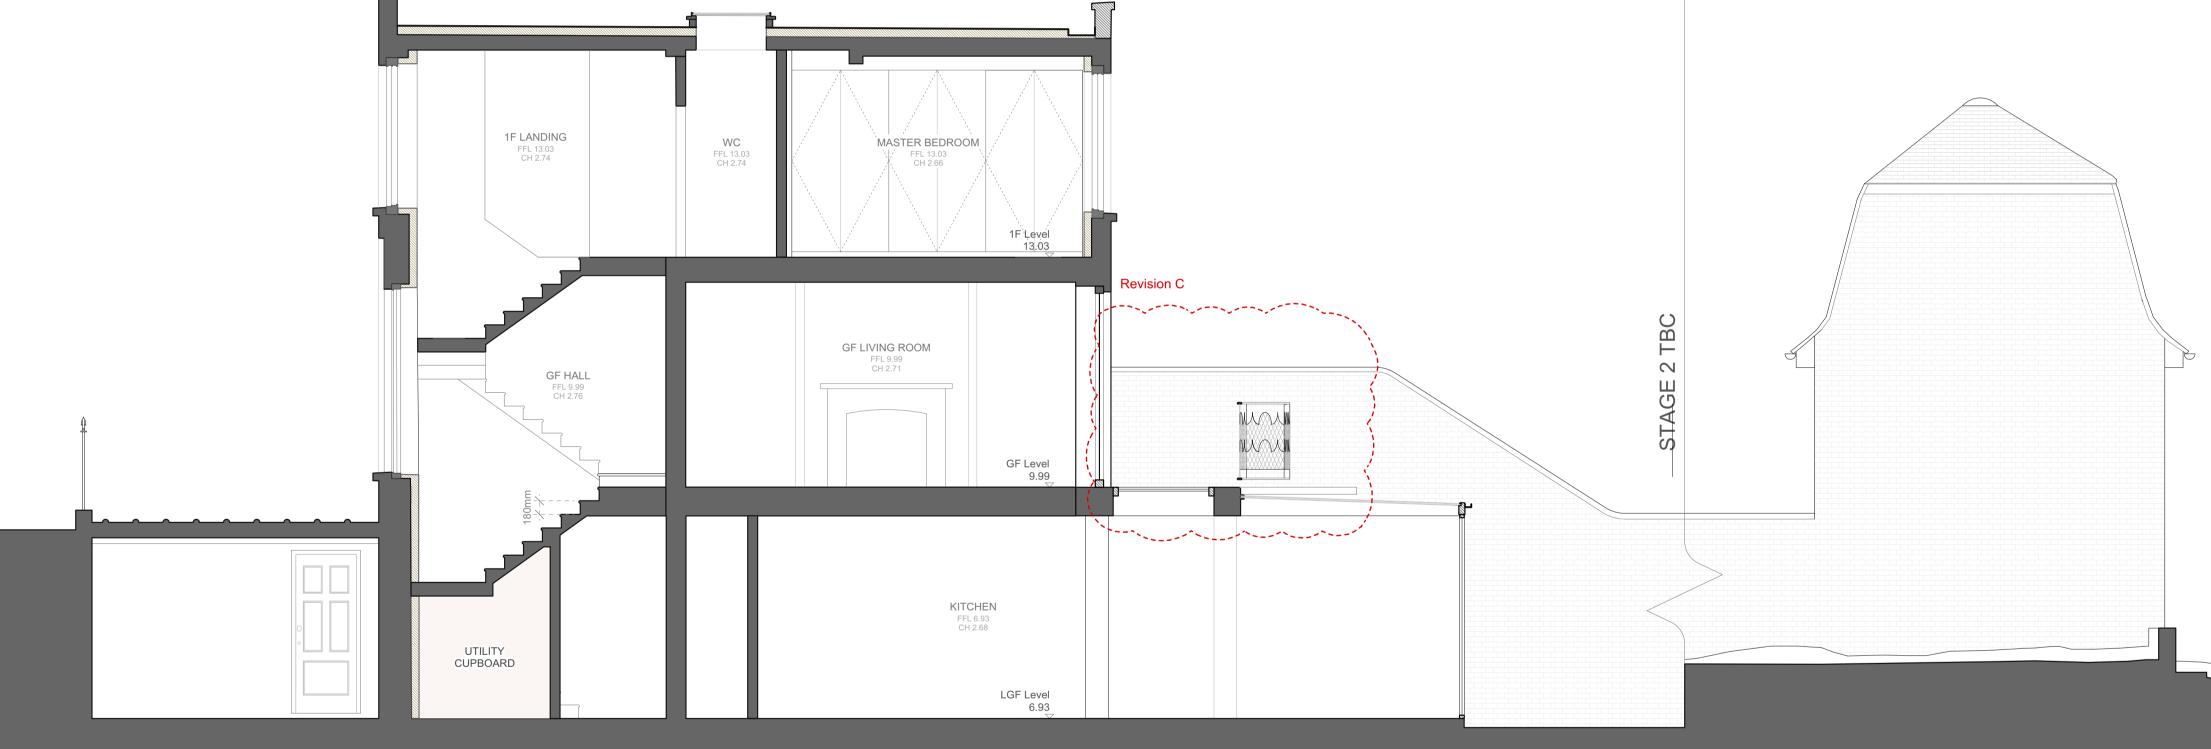

- General Notes
   All dimensions to be verified on site
- To be read in conjunction with all relevant documents
  In the event of discrepancy notify the Architect immediately
  All steel structural elements to be finished with intumescent coating. 30 minutes fire resistance. For all structural elements and connection

see SE drawings.
This document is copyright of Hugh Cullum Architects Ltd

## Issue Status

- SK - D	Sketch Design	- T - E	Tender Existing Conditi		Permissions Contract
rev	note			date	(drawn by/checked by)
(A) :	Issued - Camden Cound	cil		22.04.19	(OW/HC)
(B) :	Line of terrace balustrac Railing pattern of balust			18.07.22	(HC/HC)
(C)	Drawing Clarifications			22.09.27	(TS/HC)

ARCHITECTS LTD Bloomsbury Design Planning 61b Judd Street General Arrangement

## HUGHCULLUM 101 South End Road

London WC1H9QT t 02073837647 f 02073877645 mail@hughcullum.com SER101 - P310 (C)