


Typical Window Jamb Detail

Head Detail

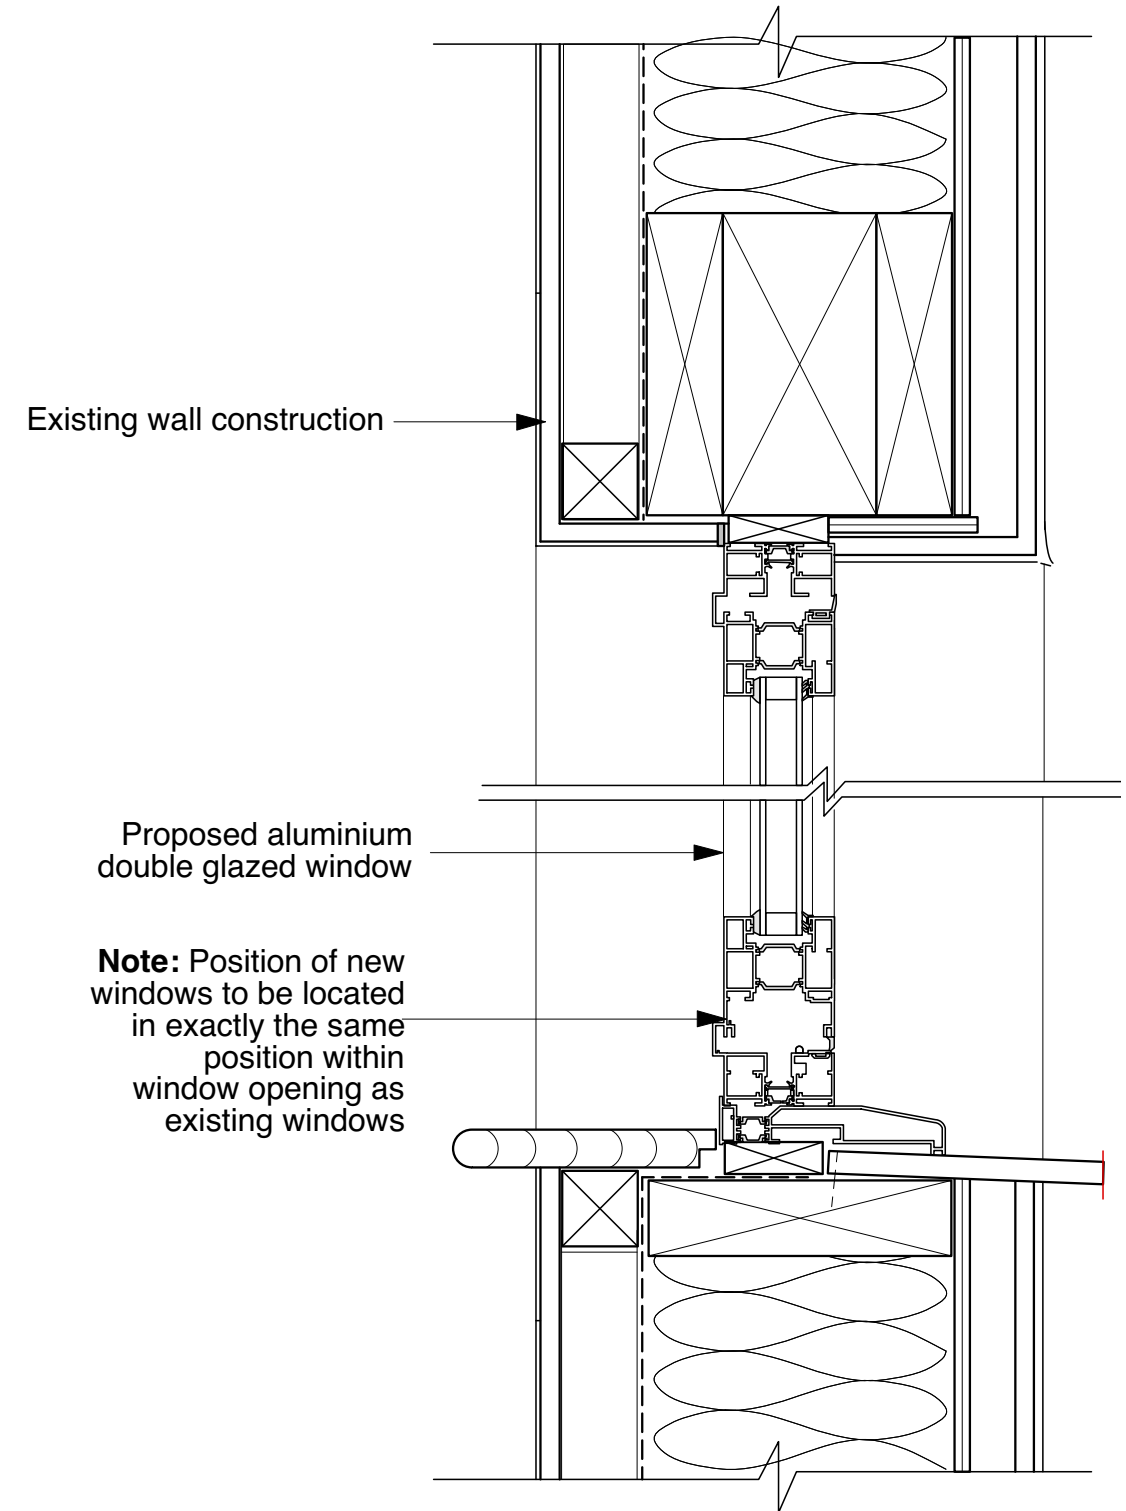


Typical Window Detail

Planning Application

JOB TITLE			
27A Redington Road Window Replacement			
CLIENT			
Robert Leane			
DRAWING Proposed Typical Window Details			
DRAWING NO.	REV.	SCALE	DATE
27ARR/P/07		1:100@A3	Sep 2022
All dimensions must be checked on site and not scaled from this drawing.			



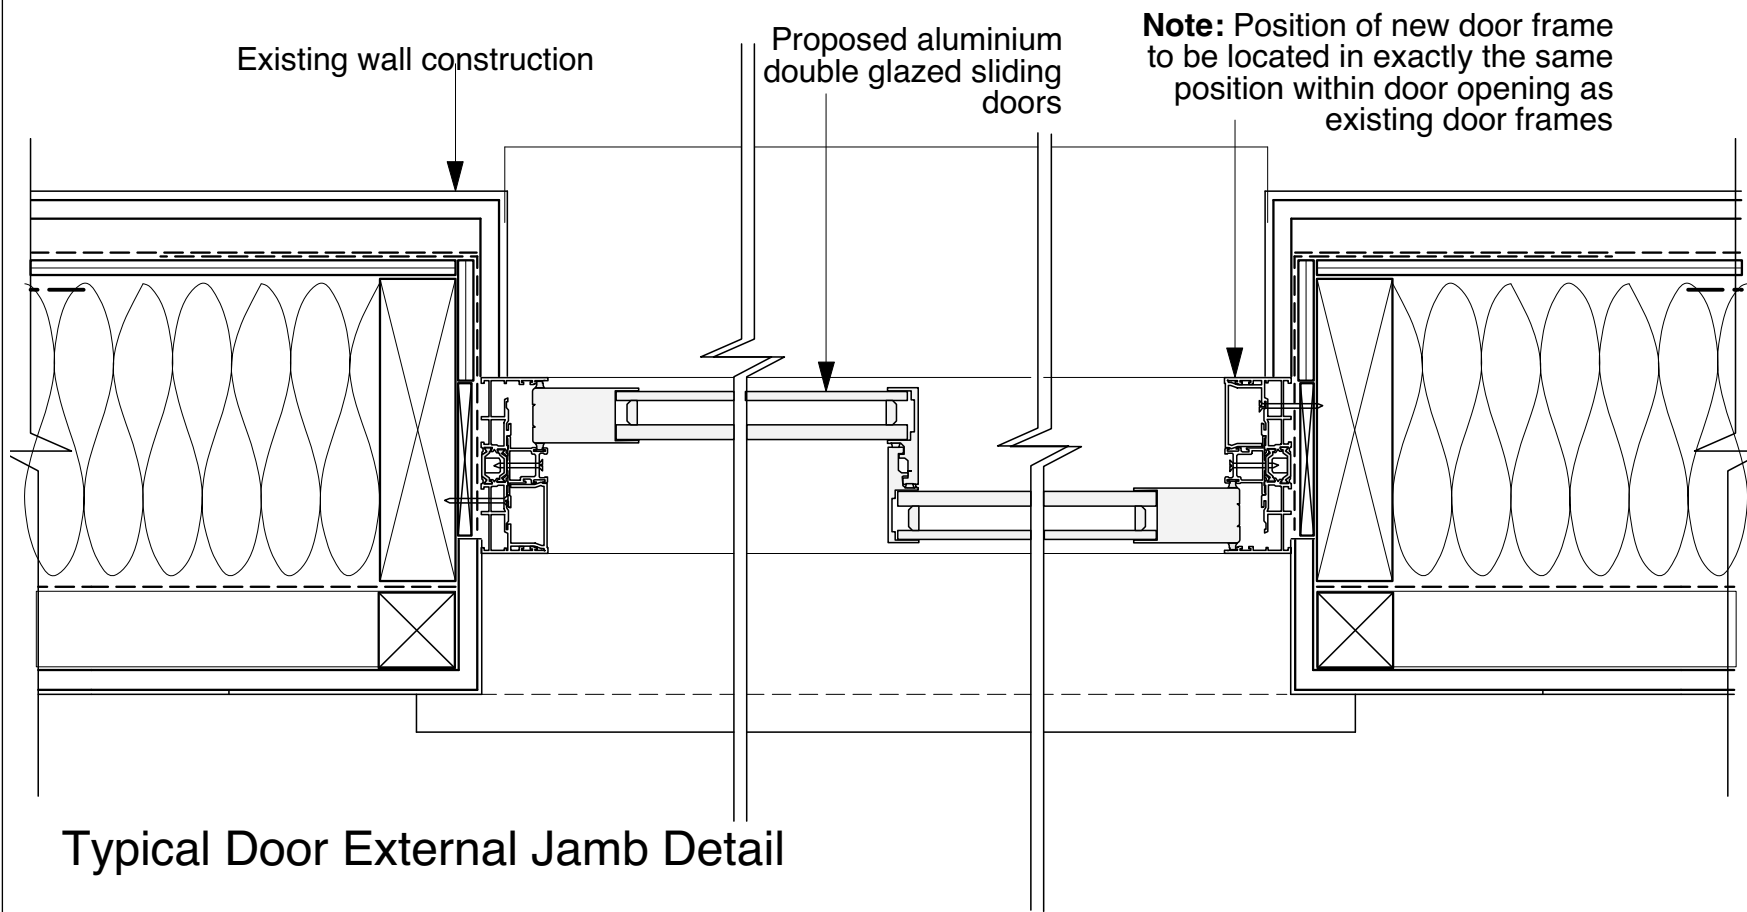


Typical Door External Jamb Detail

Existing wall construction

Proposed aluminium double glazed sliding doors

Note: Position of new door frame to be located in exactly the same position within door opening as existing door frames

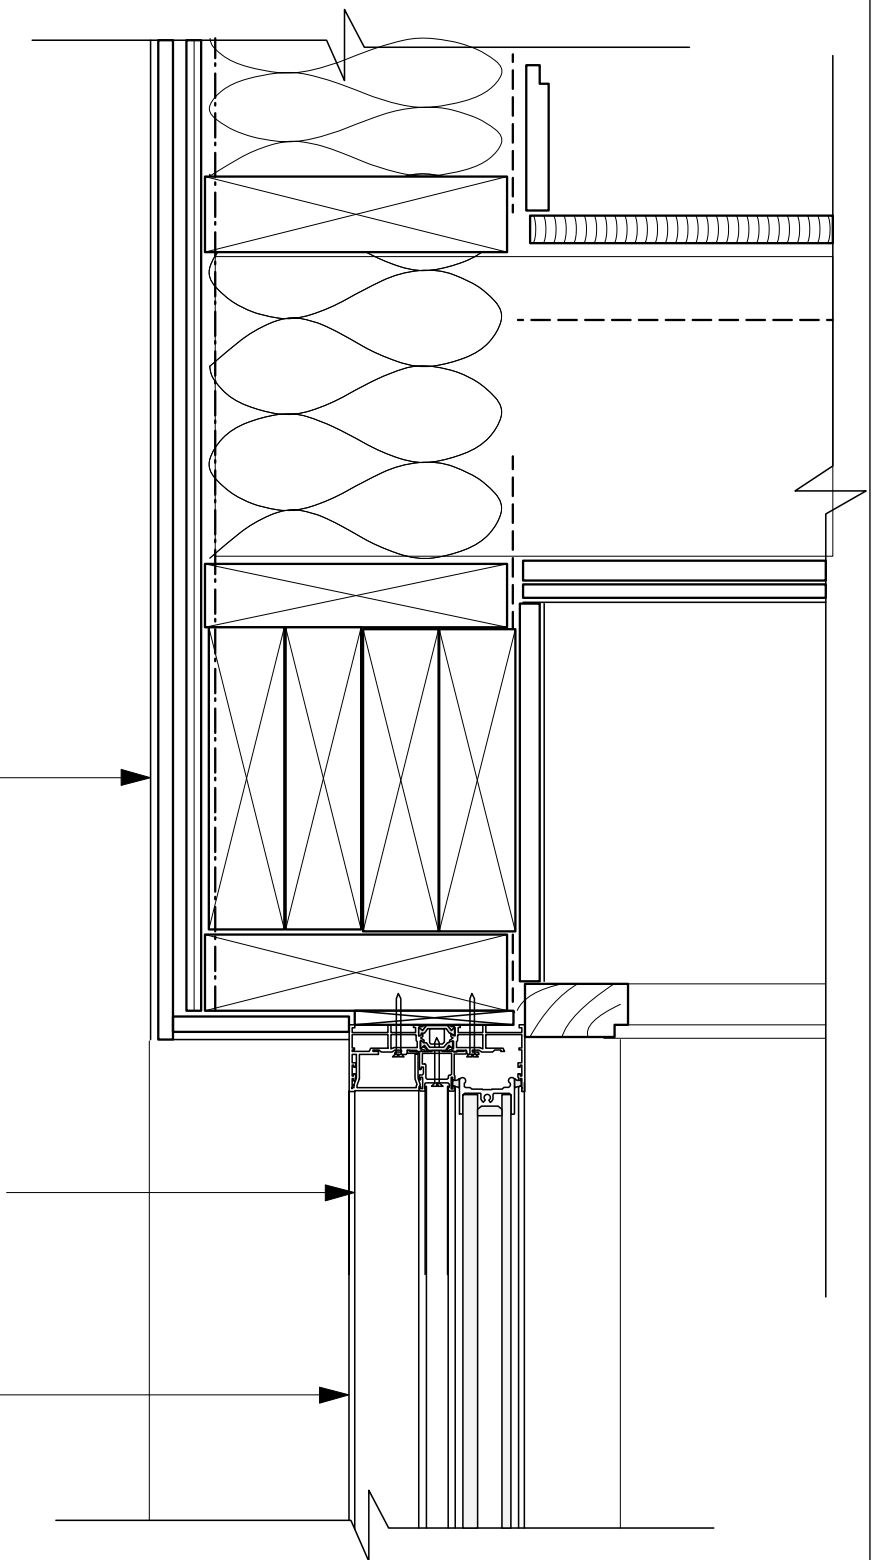

Typical External Door Head Detail

Planning Application

JOB TITLE			
27A Redington Road Window Replacement			
CLIENT			
Robert Leane			
DRAWING		Proposed Typical Door Details	
DRAWING NO.	REV.	SCALE	DATE
27ARR/P/08		1:5@A3	Sep 2022
All dimensions must be checked on site and not scaled from this drawing.			

