


100mm
50mm
10mm

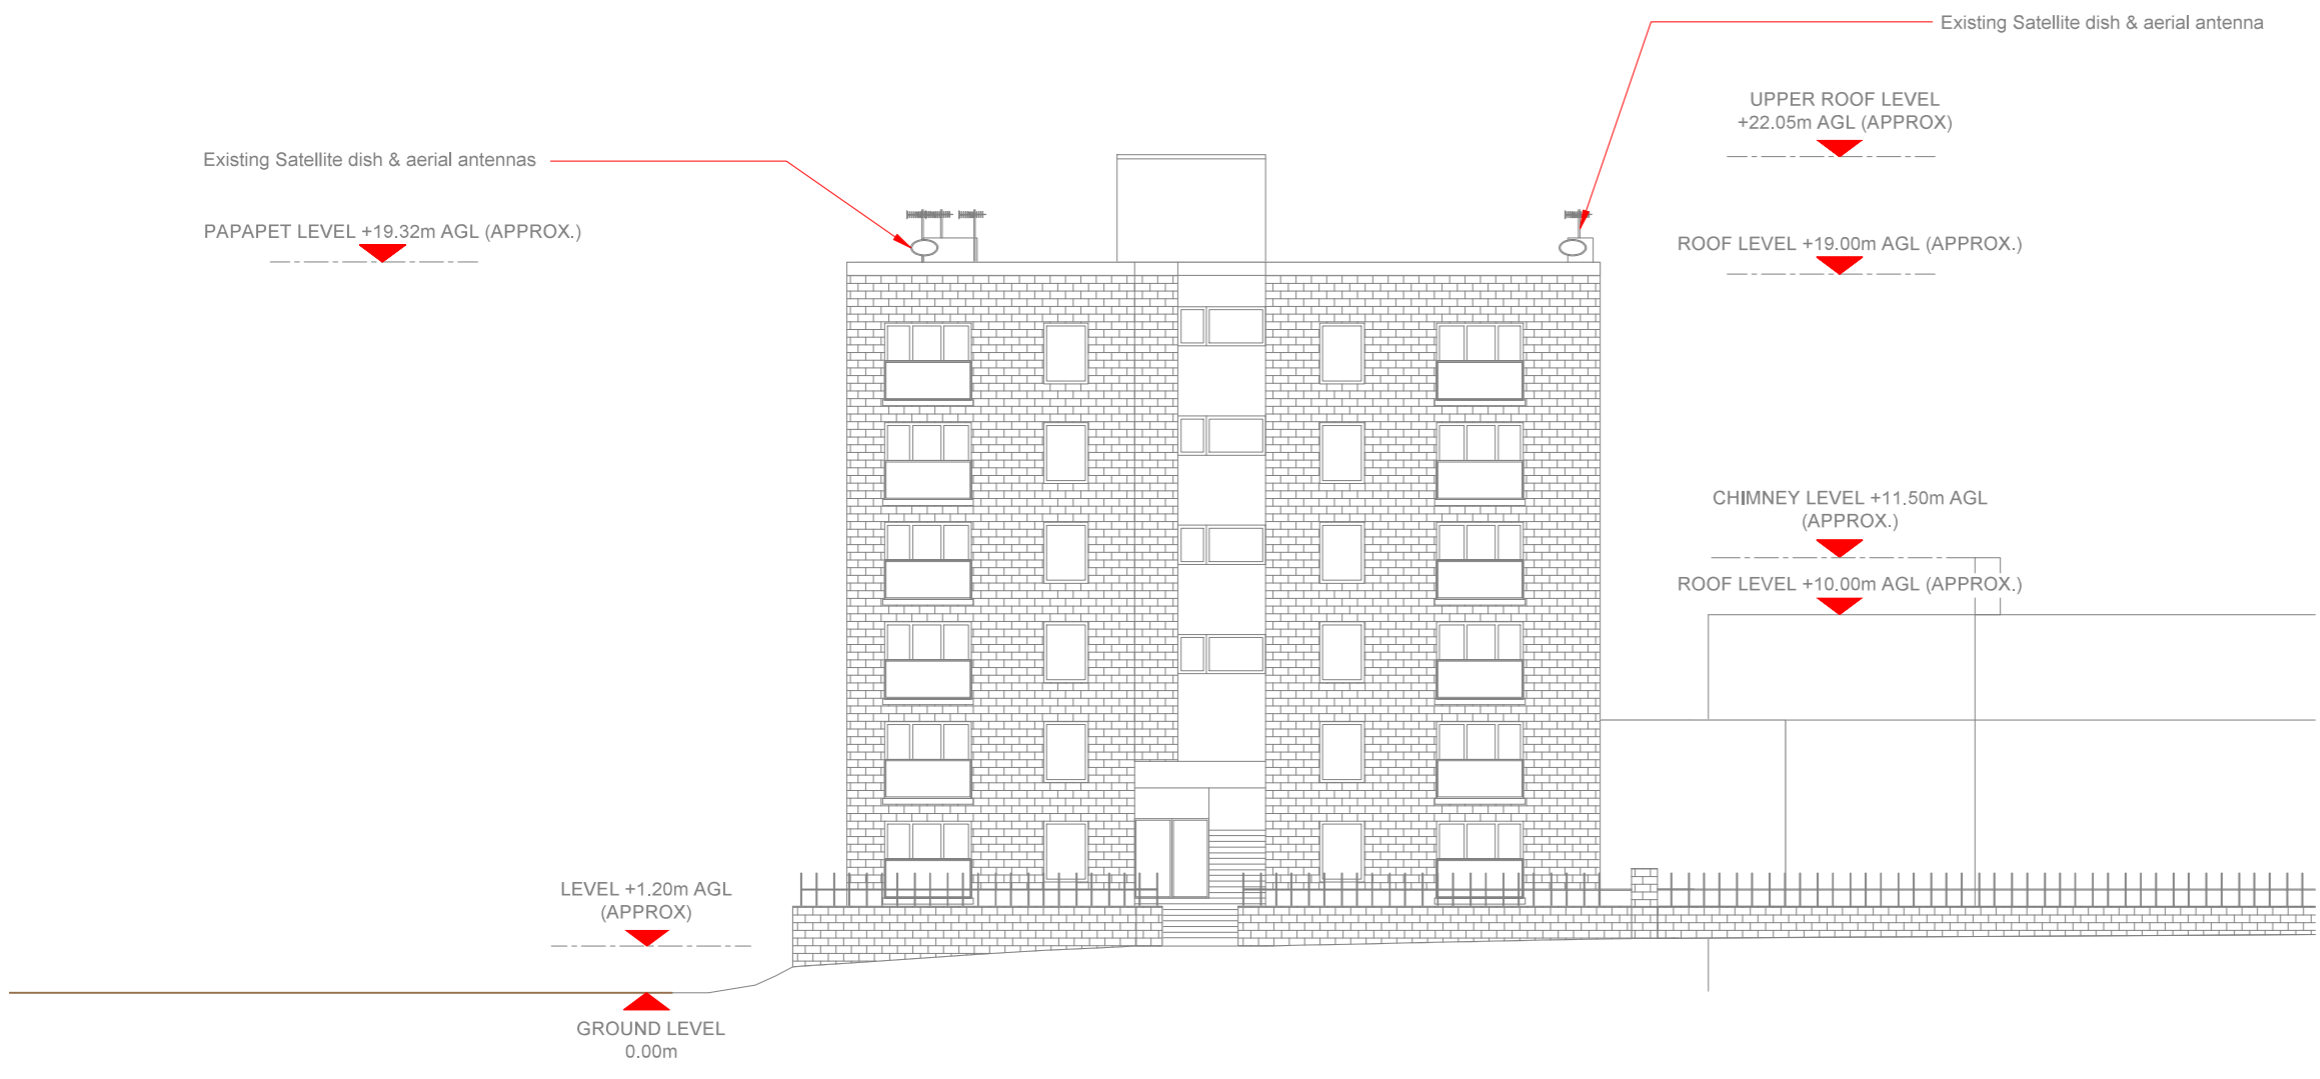

EXISTING SITE ELEVATION B



NOTES:
1. ALL DIMENSIONS IN MM UNLESS OTHERWISE NOTED.

Master:	MBNL / EE / H3G	Project:	NTQ	Purpose of Issue:	GA	Issue:	C
Date:	15/08/2022	Revision / Upgrade Description:					
Drawn:	T. Horrell	GA Redesign - Proposed Valmont tripod structures removed.					
Checked:	A. Bailey	Proposed apertures relocated & wall mounted to upper roof.					
Approved:	F. Waters						
Master:	MBNL / EE / H3G	Project:	NTQ	Purpose of Issue:	GA	Issue:	B
Date:	07/05/2021	Revision / Upgrade Description:					
Drawn:	S. Shrestha	Additional 3 existing and 3 proposed elevations added					
Checked:	S. Lawrence						
Approved:	F. Waters						
Master:	MBNL / EE / H3G	Project:	NTQ	Purpose of Issue:	GA	Issue:	A
Date:	26/03/2020	Revision / Upgrade Description:					
Drawn:	SKA	First Issue - Site nomination dated: TBC					
Checked:	SHM						
Approved:	F. Waters						

 Hutchison 3G UK Limited Star House, 20 Grenfell Road Maidenhead, SL6 1EH Tel: 01628 789 000 Fax: 01628 789 001 H3G Base Station Information Line 0845 6043000 Available 8am-6pm Monday to Friday	 Hatfield Business Park Hatfield Hertfordshire AL10 9BW Tel: 01707 315000 Fax: 01707 319001
---	---

MBNL Mobile Broadband Network Limited
Sixth Floor, Thames Tower, Station Road, Reading, RG1 1LX

Design Consultant & Principal Contractor:

WALDON TELECOM
 ROSEMOUNT HOUSE
 ROSEMOUNT AVENUE
 WEST BYFLEET
 SURREY
 KT14 6LB
 TEL : 01932 411011
 FAX : 01932 411012

Site Name: **CRESTVIEW**

Site ID: **1564063**

Address: **CRESTVIEW
47 DARTMOUTH PARK HILL
KENTISH TOWN
CAMDEN
LONDON
NW5 1JB**

Title: **150-B EXISTING SITE ELEVATION**

Project: **NTQ**

Purpose of Issue: **GENERAL ARRANGEMENT**

EE Cell ID: 55599	MBNL Cell ID: CMN182	3UK Cell ID: N0435
-----------------------------	--------------------------------	------------------------------

Master Drawing No: **1564063_CMN182_55599_N0435_M003** Issue: **C**