



LABTECH

This drawing is copyright LabTech.
 Do not scale from this drawing.
 Drawings to be read in conjunction with all other architectural and design consultant information.
 All dimensions and levels to be checked on site by the contractor and such dimensions to be his responsibility.
 Report all drawing errors, omissions and discrepancies to the architect.

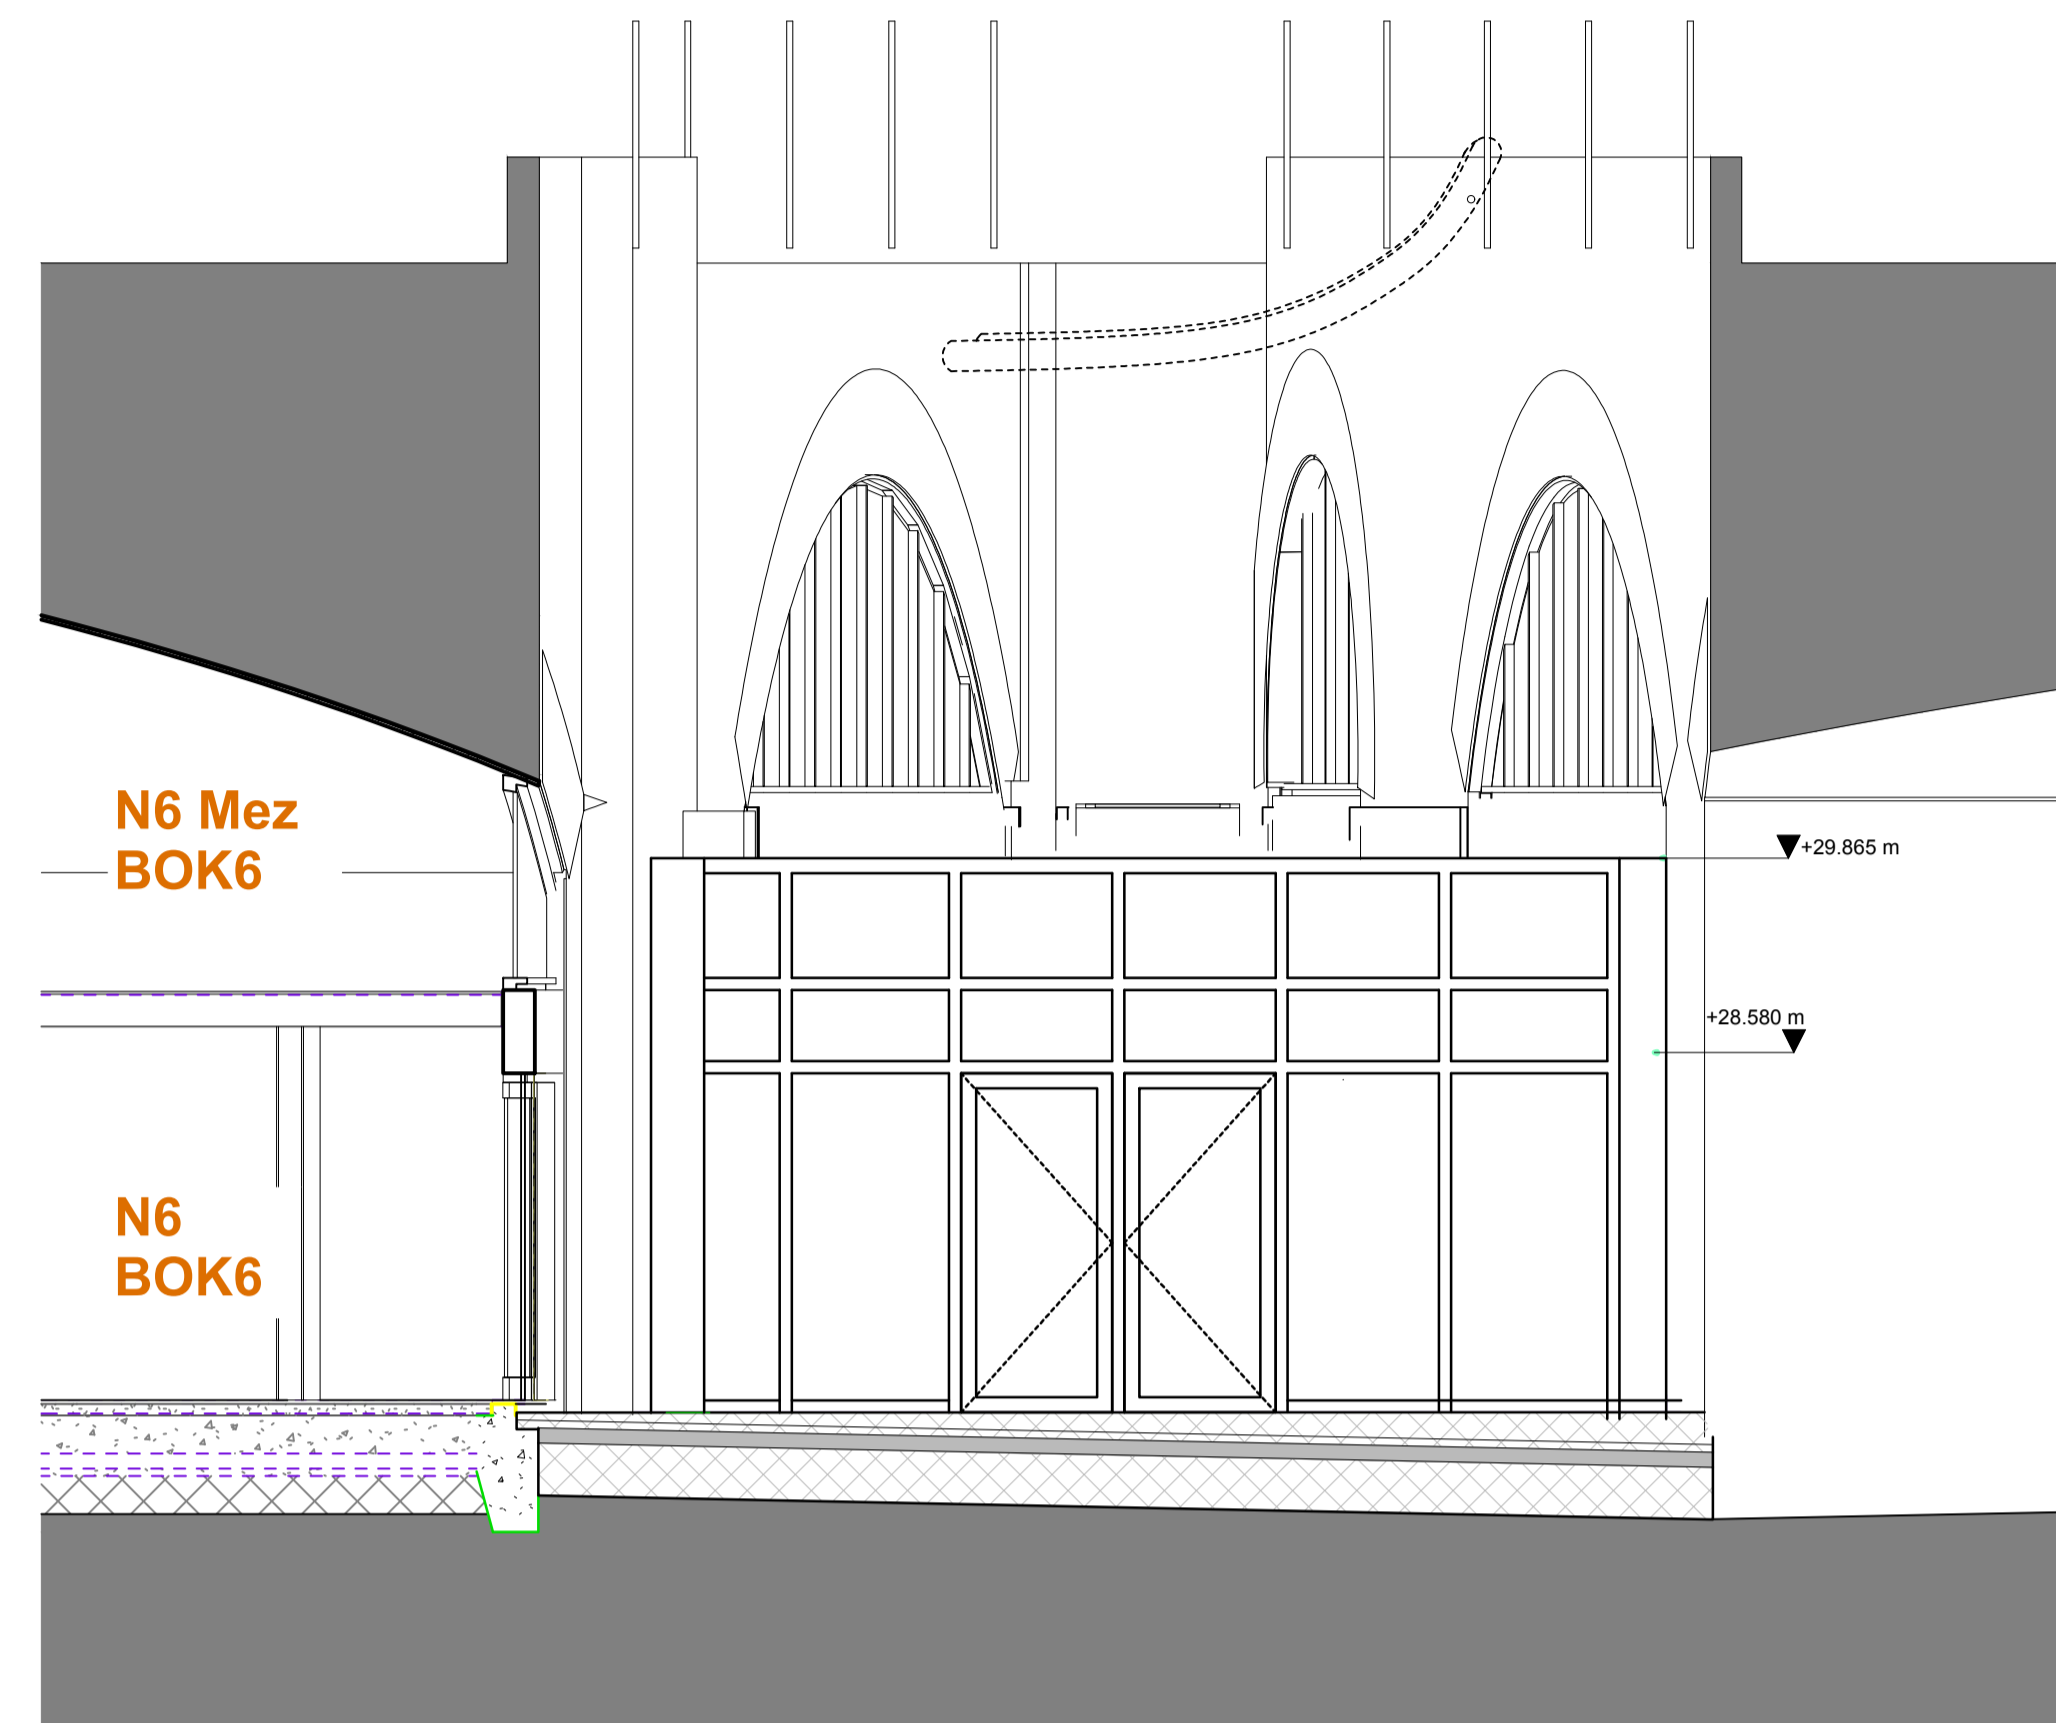

01 - Existing Elevation Unit X

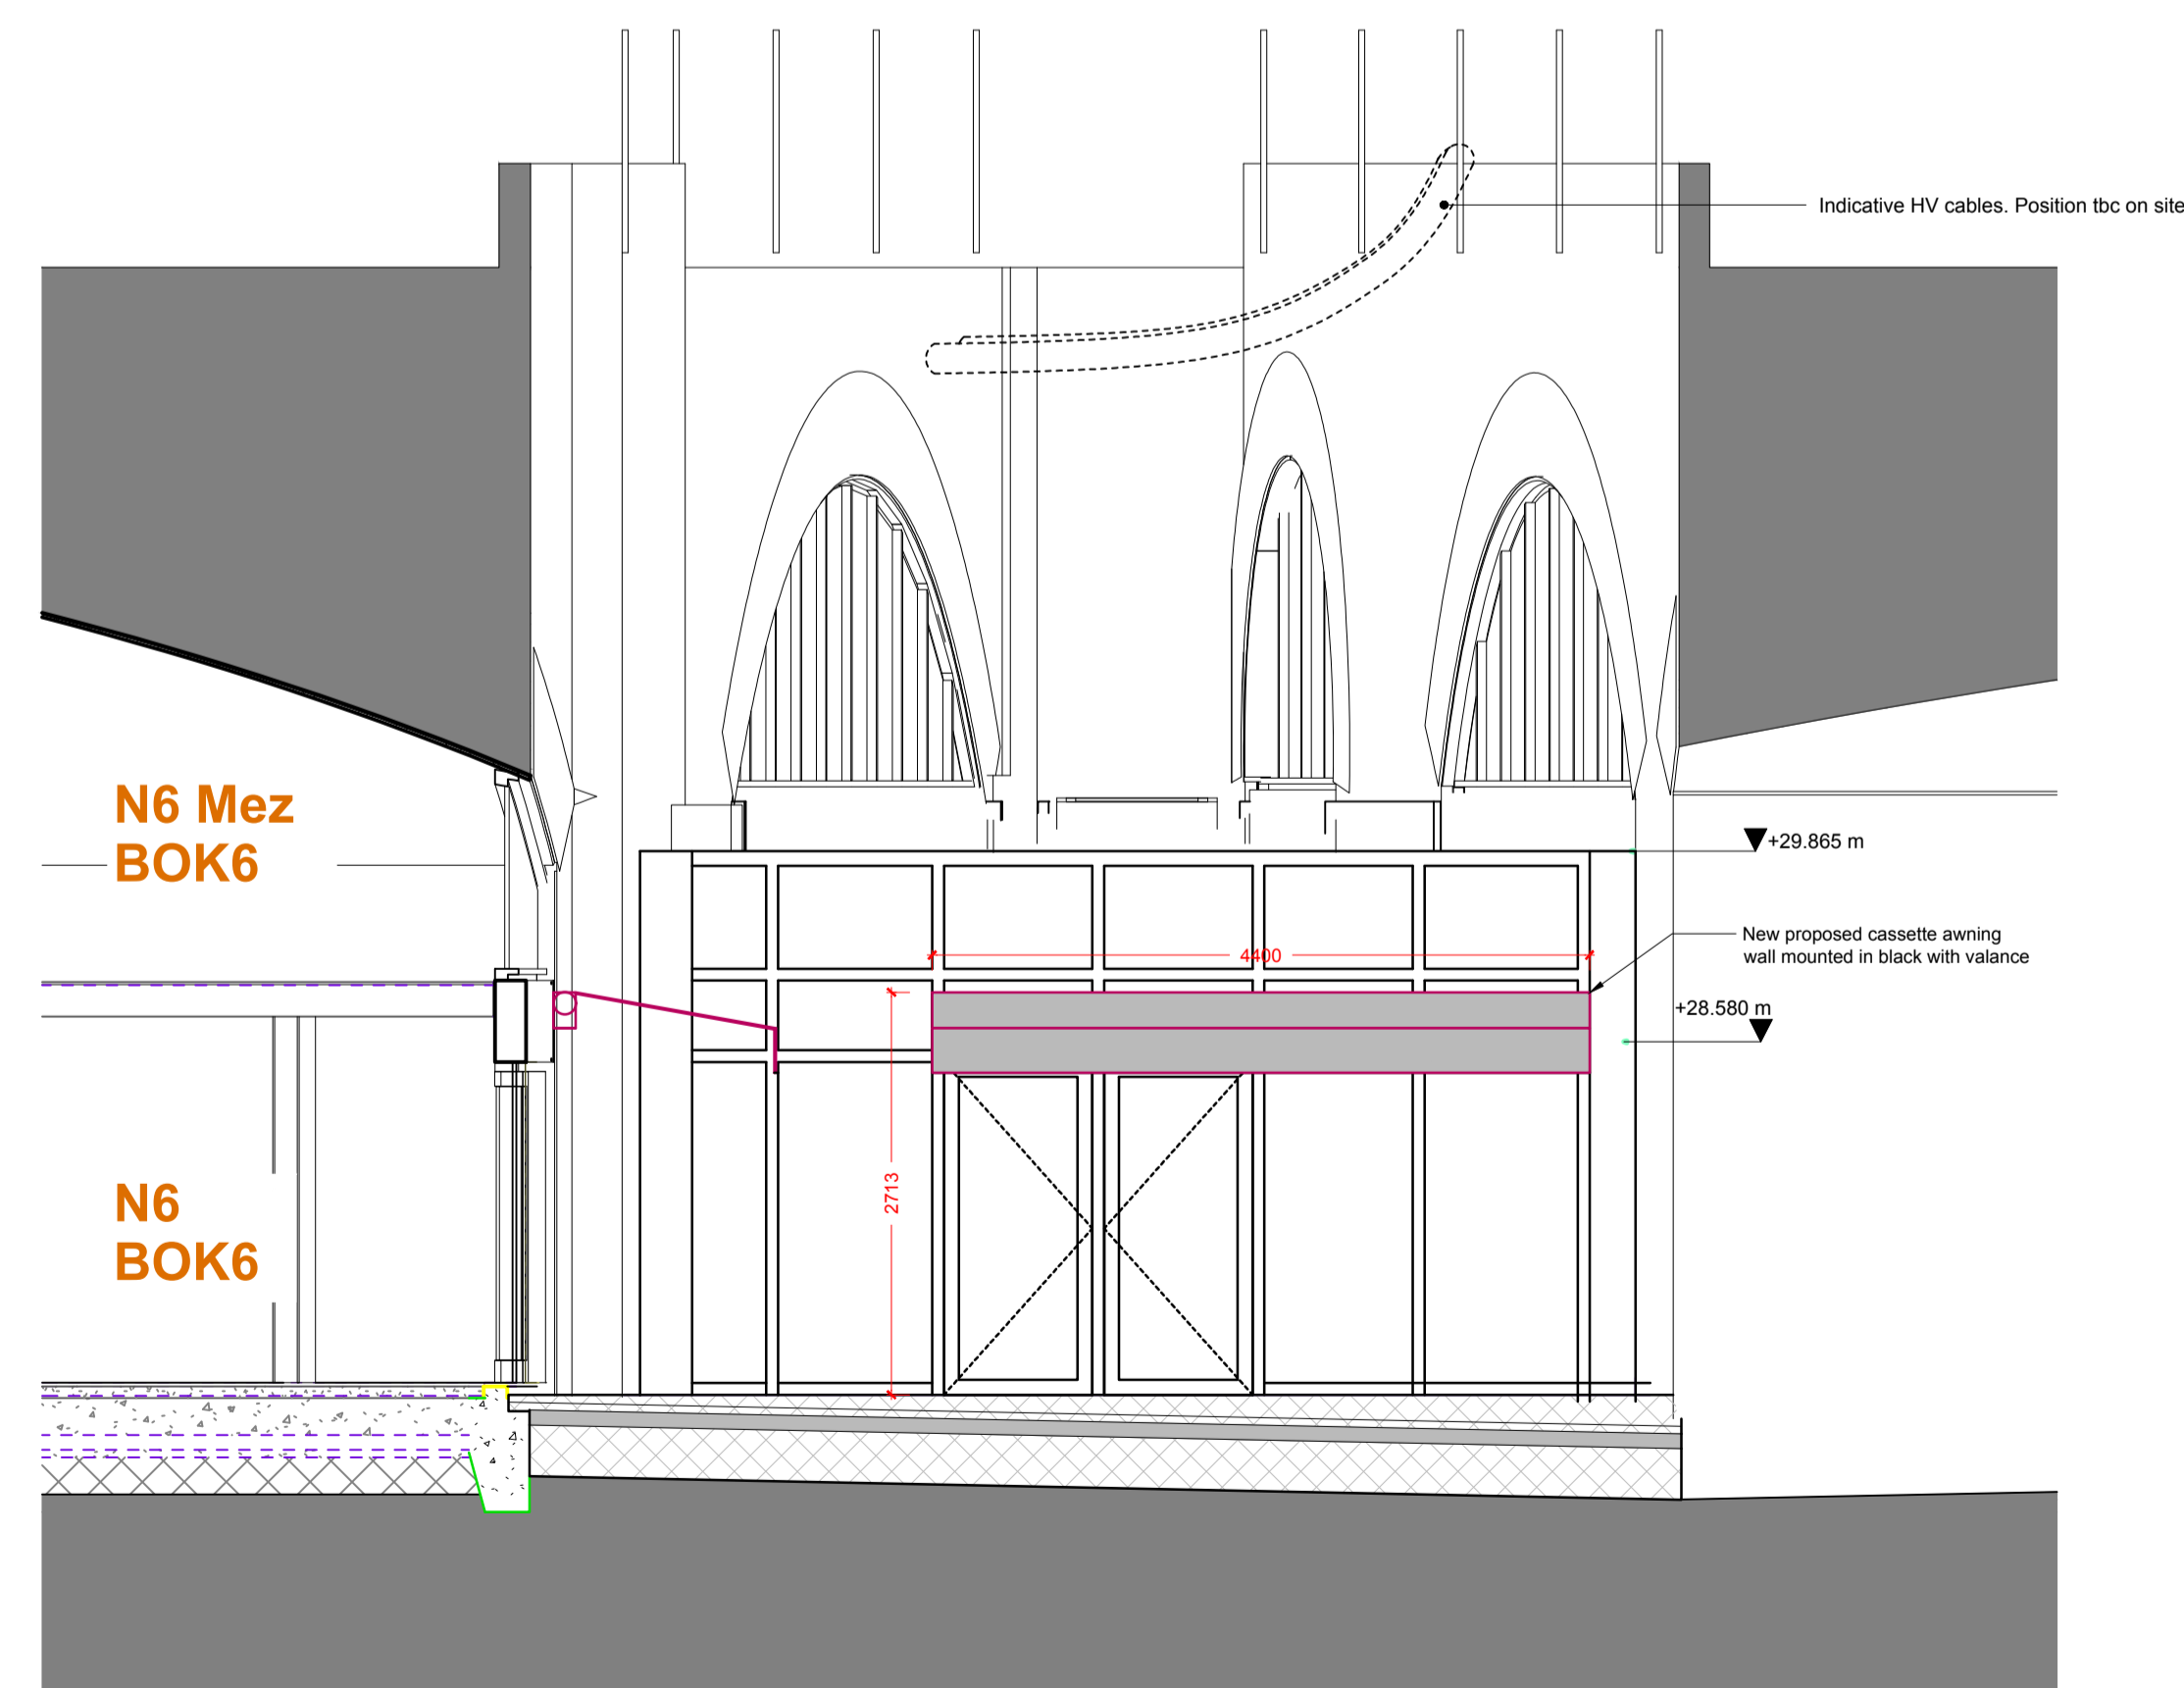

02 - Proposed Elevation Unit X


KEY

All dimensions provided are based on site survey, any discrepancies should be brought to notice of LABS team prior to execution of work.

Drawings to be reviewed by Camden Market Management Team.

Architectural drawings must always be read in conjunction with all other relevant services drawings and contract documents. Any discrepancy between these drawings and documents should be reported to LABS Team for clarification and verification.

Electrical, power and AV requirements should be reviewed by IN HOUSE AV Specialist and MEP Contractors prior the execution of work.

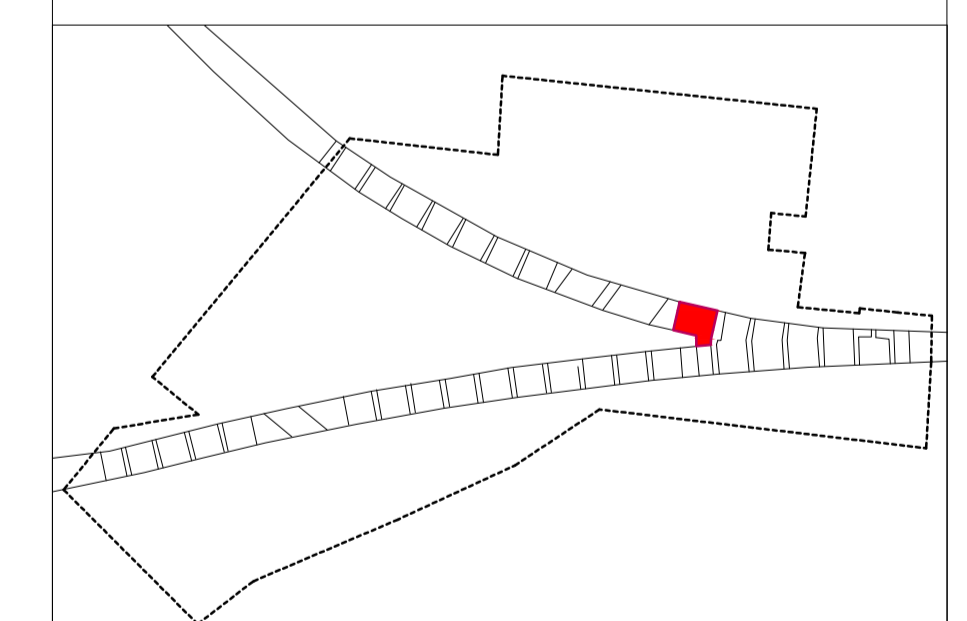

● DRAFT ○ TENDER ○ PLANNING

Brewering Awnings		
Level	Existing & Proposed Elevations	
	GF	
Scale	Date	Drawn By
1:50@A1	30.07.2022	JA
Rev	Date	Description
/	/	/
Drawing Number		Project Number
79_LABS_201		079