

Job Title **Annroy**

Status **PLANNING APPLICATION**

Format **A3**
Scale **1:20**
Drawn by
Date **30/09/2022**

Revisions


Architect **trevor
home
architects**

EG2 Norway Wharf
24 Hertford Road
London
NI 5QT

T 020 7253 0600
E info@trevorhome.com

**Existing Refuse
Store - Elevation
C**

17187/PLA/05

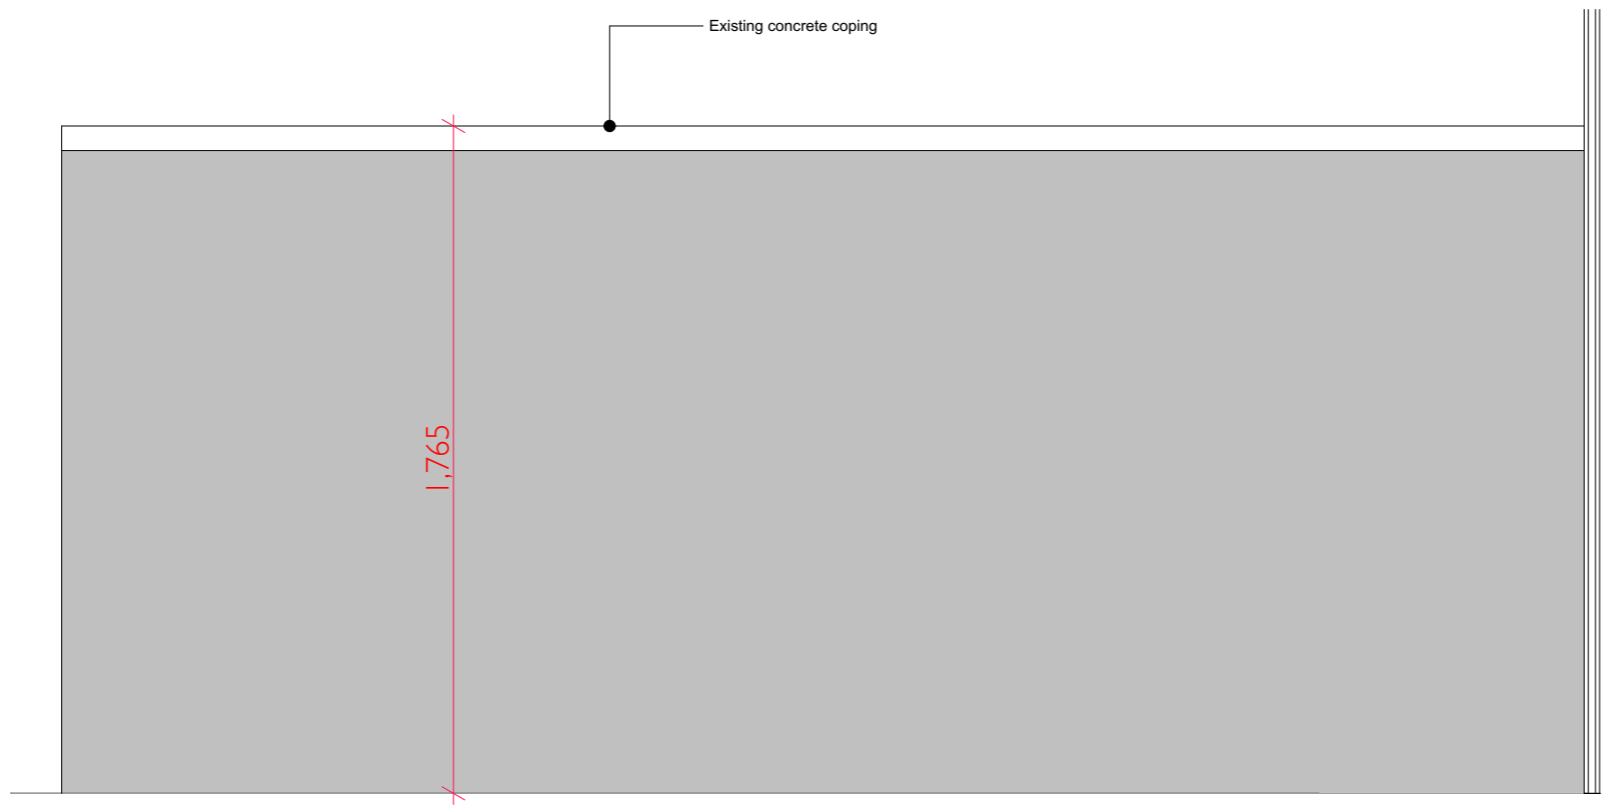

A
- Existing Elevation C
1:20