


A Existing Elevation A
- 1:20

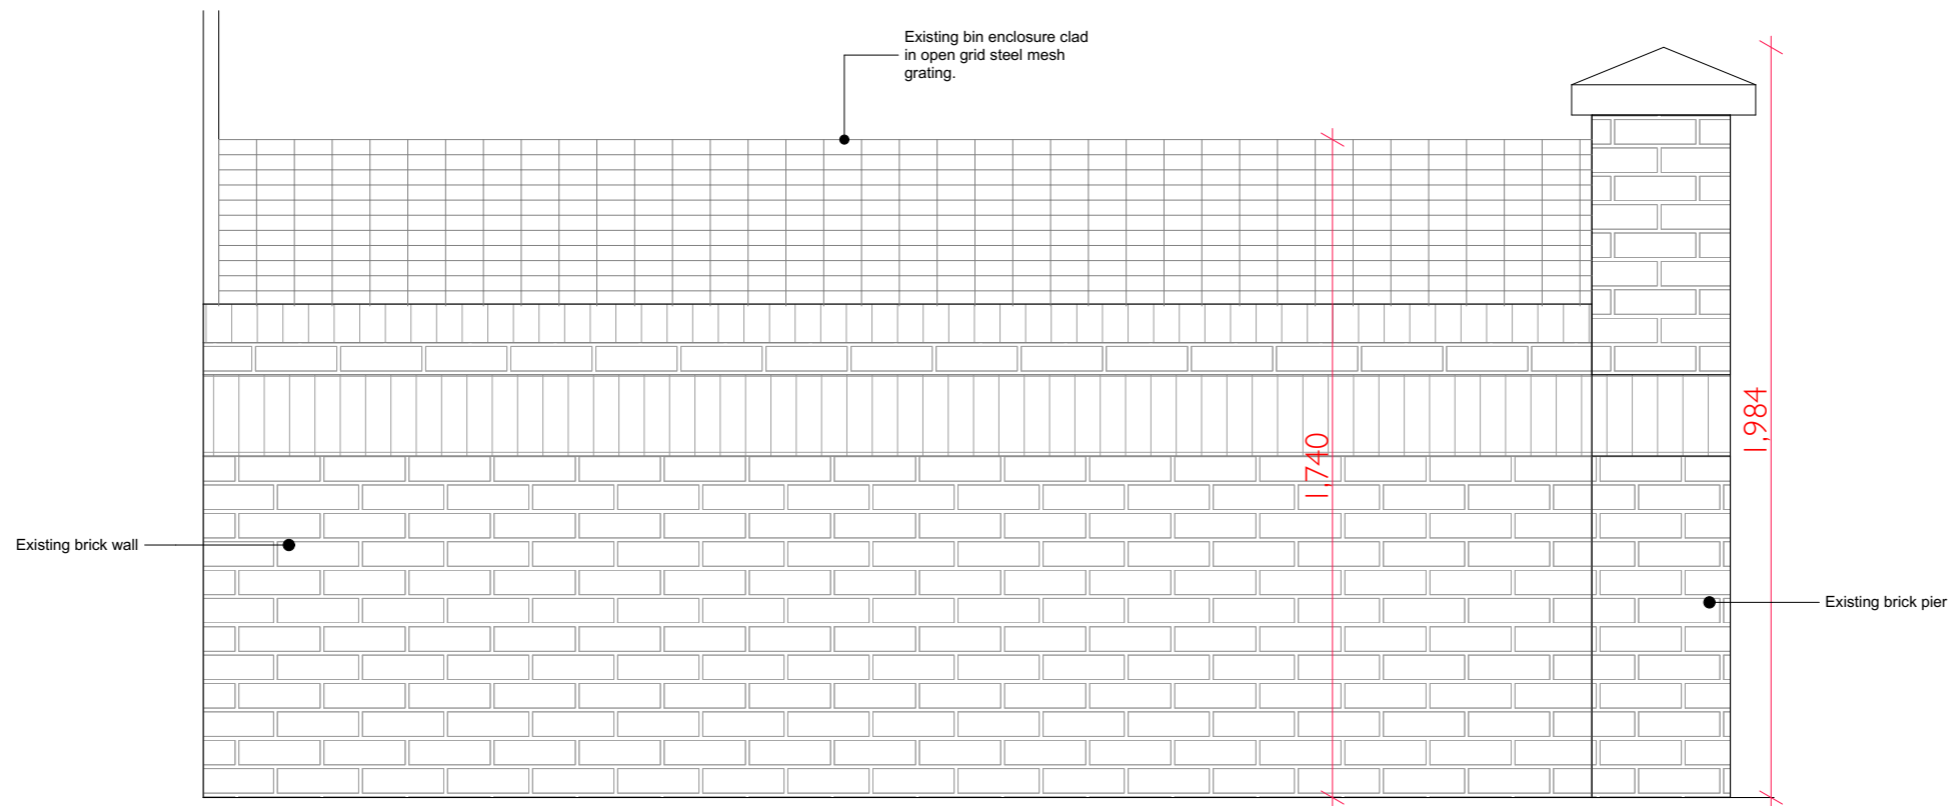

B Existing Elevation B
- 1:20

Job Title	Annroy
Status	PLANNING APPLICATION
Format	A3
Scale	1:20
Drawn by	
Date	30/09/2022
Revisions	
Architect	trevor home architects EG2 Norway Wharf 24 Hertford Road London NI 5QT T 020 7253 0600 E info@trevorhome.com
Existing Refuse Store - Elevation A & B	
17187/PLA/04	