

Job Title **Annroy**

Status **PLANNING APPLICATION**

Format **A3**
Scale **1:20**
Drawn by
Date **30/09/2022**

Revisions


Architect **trevor home architects**

EG2 Norway Wharf
24 Hertford Road
London
N1 5QT

T 020 7253 0600
E info@trevorhome.com

Refuse store proposals - Elevation A

17187/PLA/08

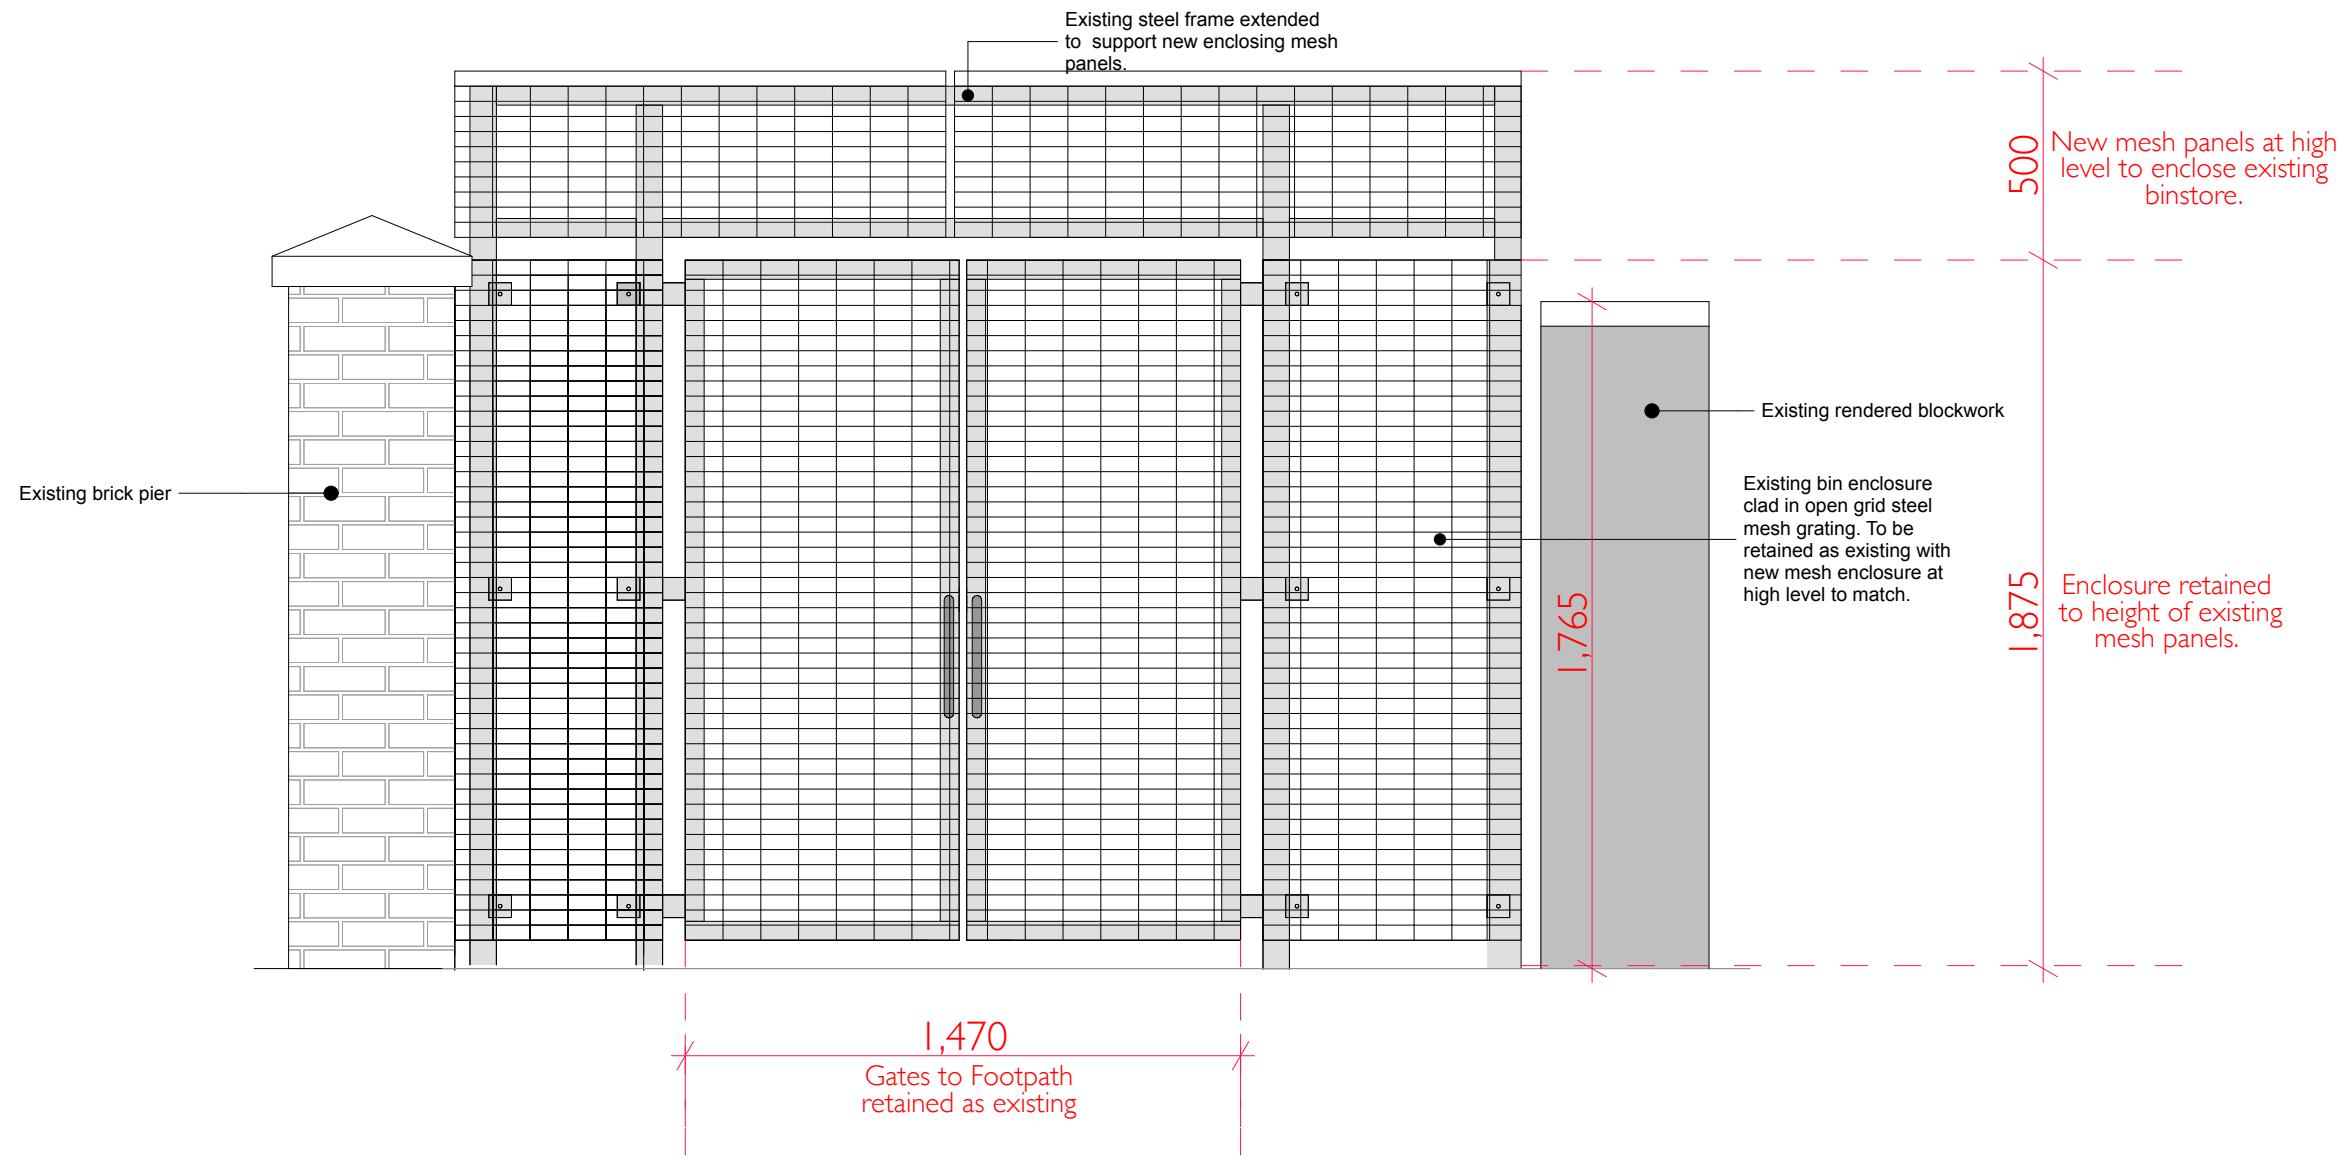

01
-

Proposed Elevation A-A
1:20