


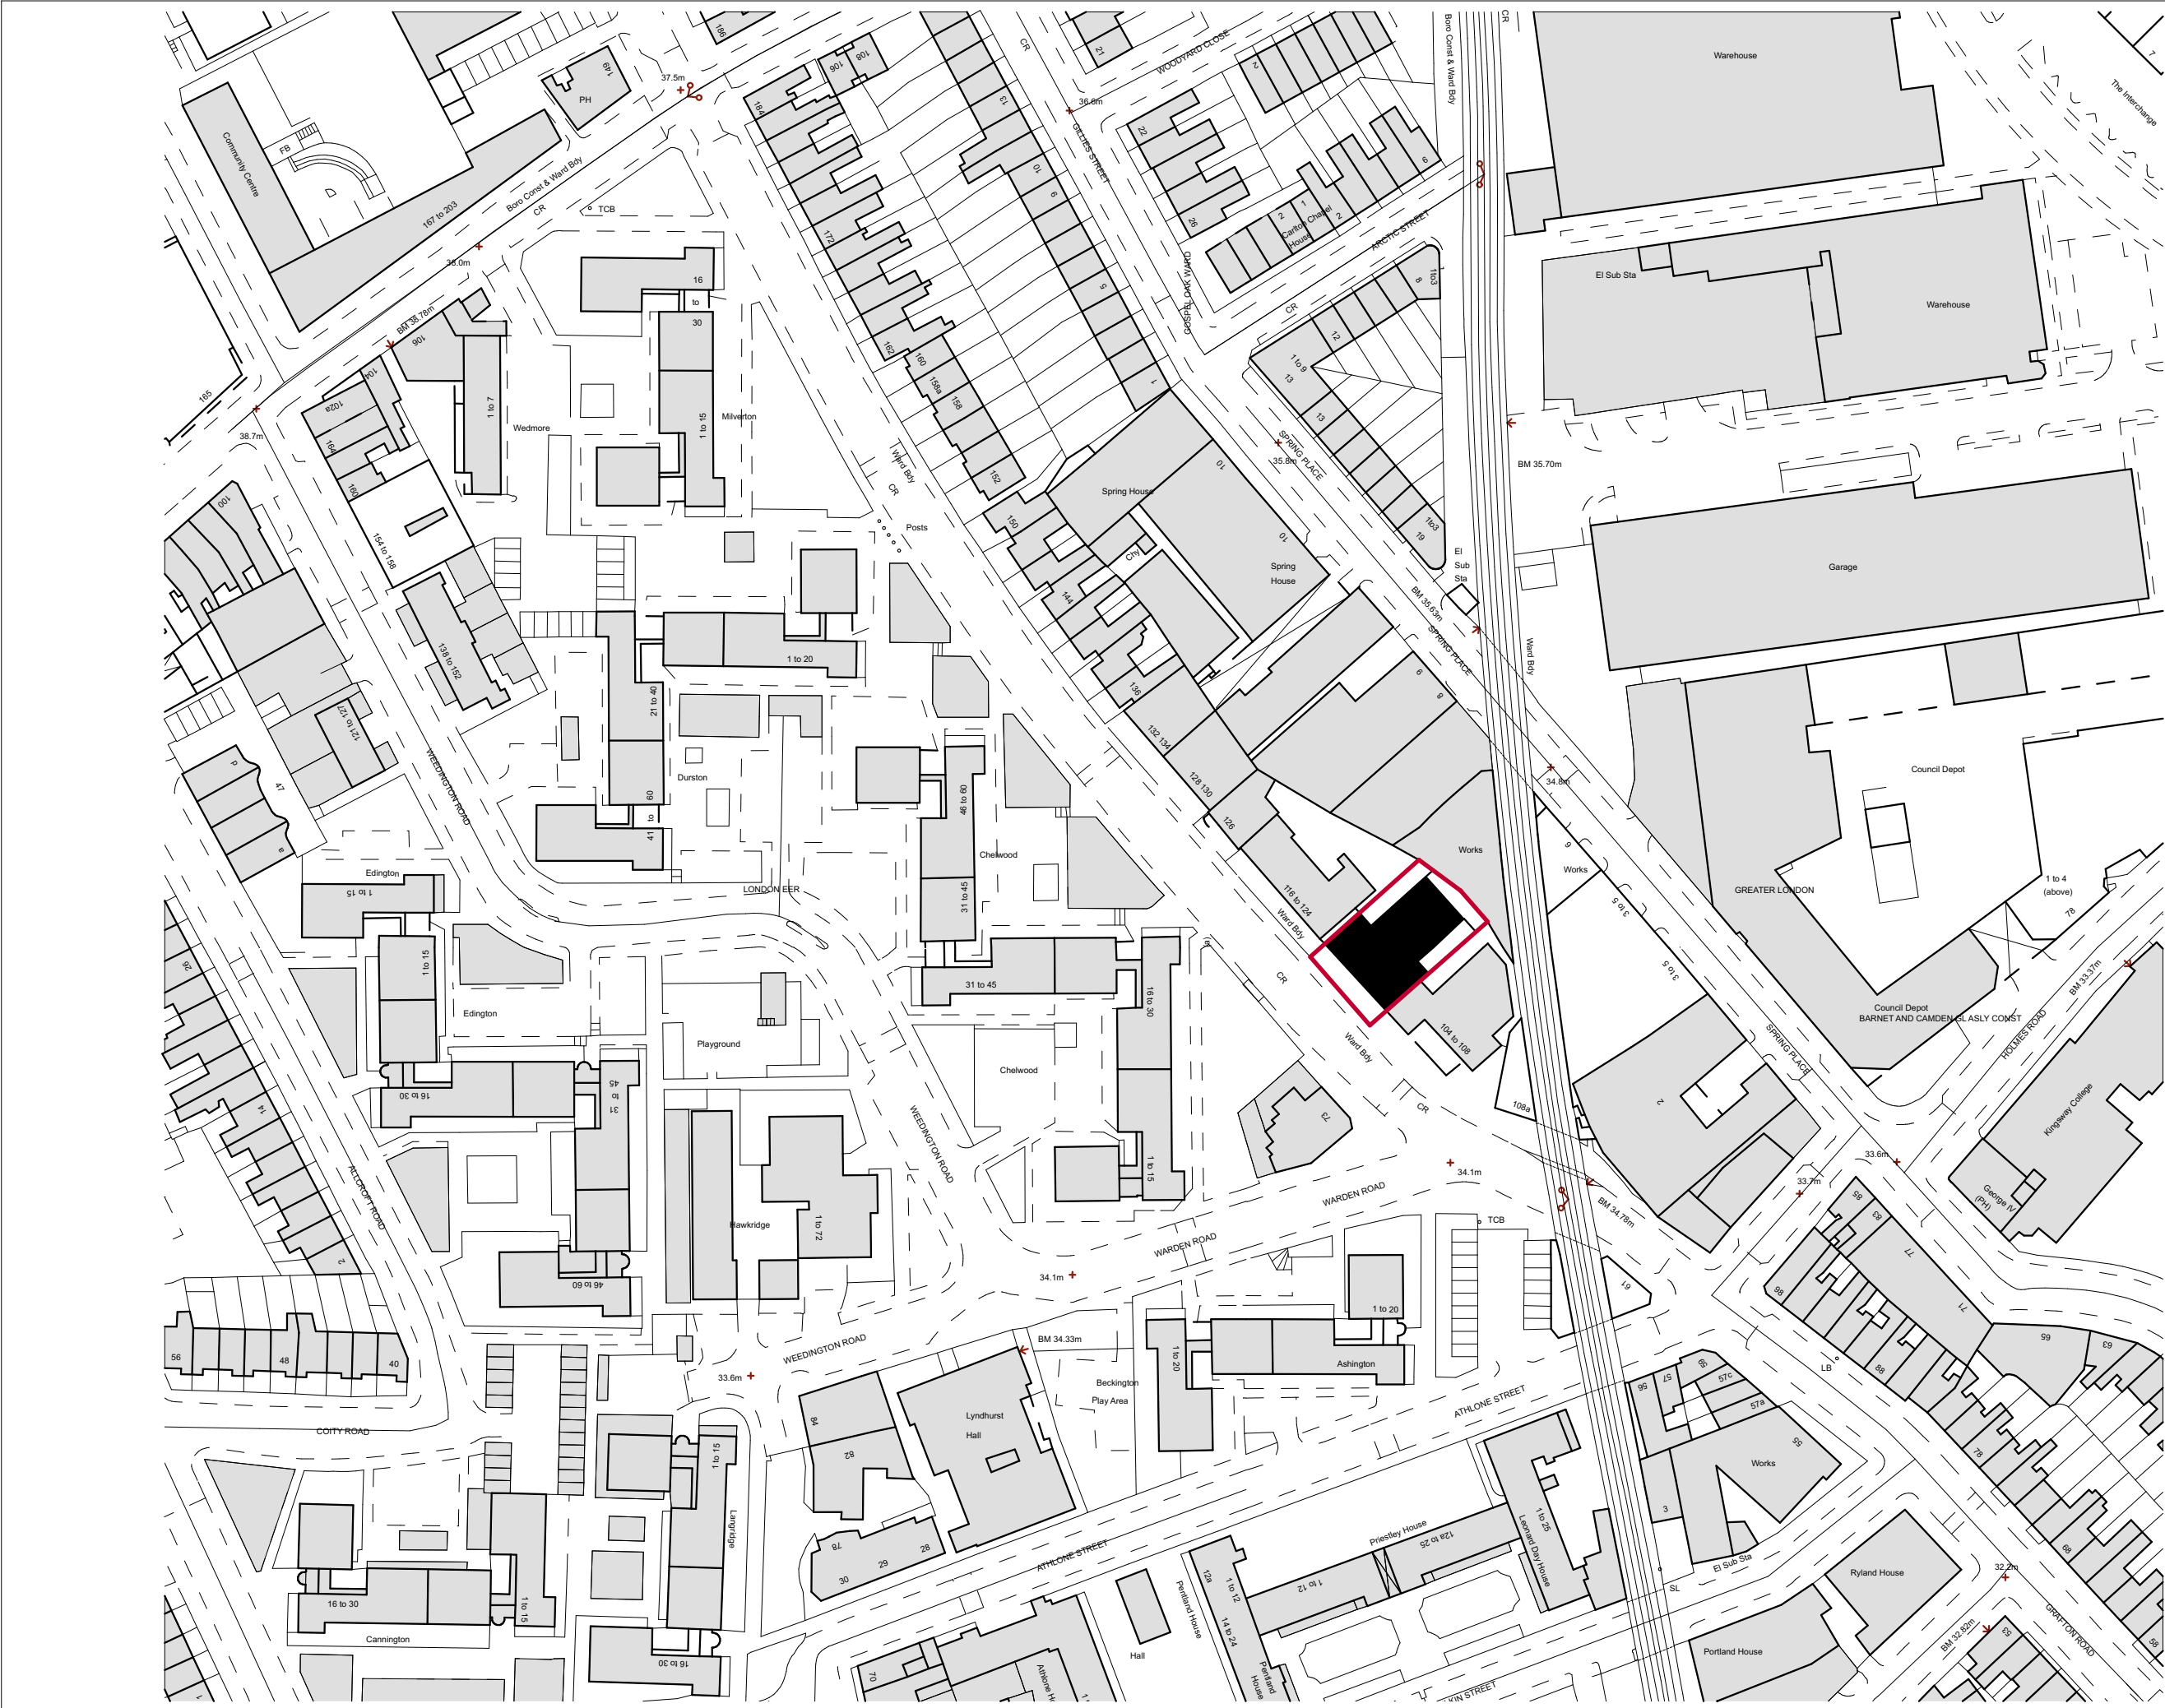

Job Title	Annroy
Status	PLANNING APPLICATION
Format	A3
Scale	1:1250
Drawn by	
Date	30/09/2022
Revisions	
Architect	trevor horne architects EG2 Norway Wharf 24 Hertford Road London N1 5QT T 020 7253 0600 E info@trevorhome.com
Location Plan	
17187/PLA/01	