


KEY

- 01. White stucco
- 02. Slate roof
- 03. Painted timber door
- 04. Painted timber window
- 05. Metal window
- 06. Cast Iron pipework
- 07. Brick boundary wall
- 08. White brickwork with limewash finish
- 09. White concrete fascia with sandblasted finish
- 10. Rooflight
- 11. Sedum Roof
- 12. Timber doors
- 13. Paved terrace
- 14. Grass
- 15. Timber fence
- 16. Timber gate

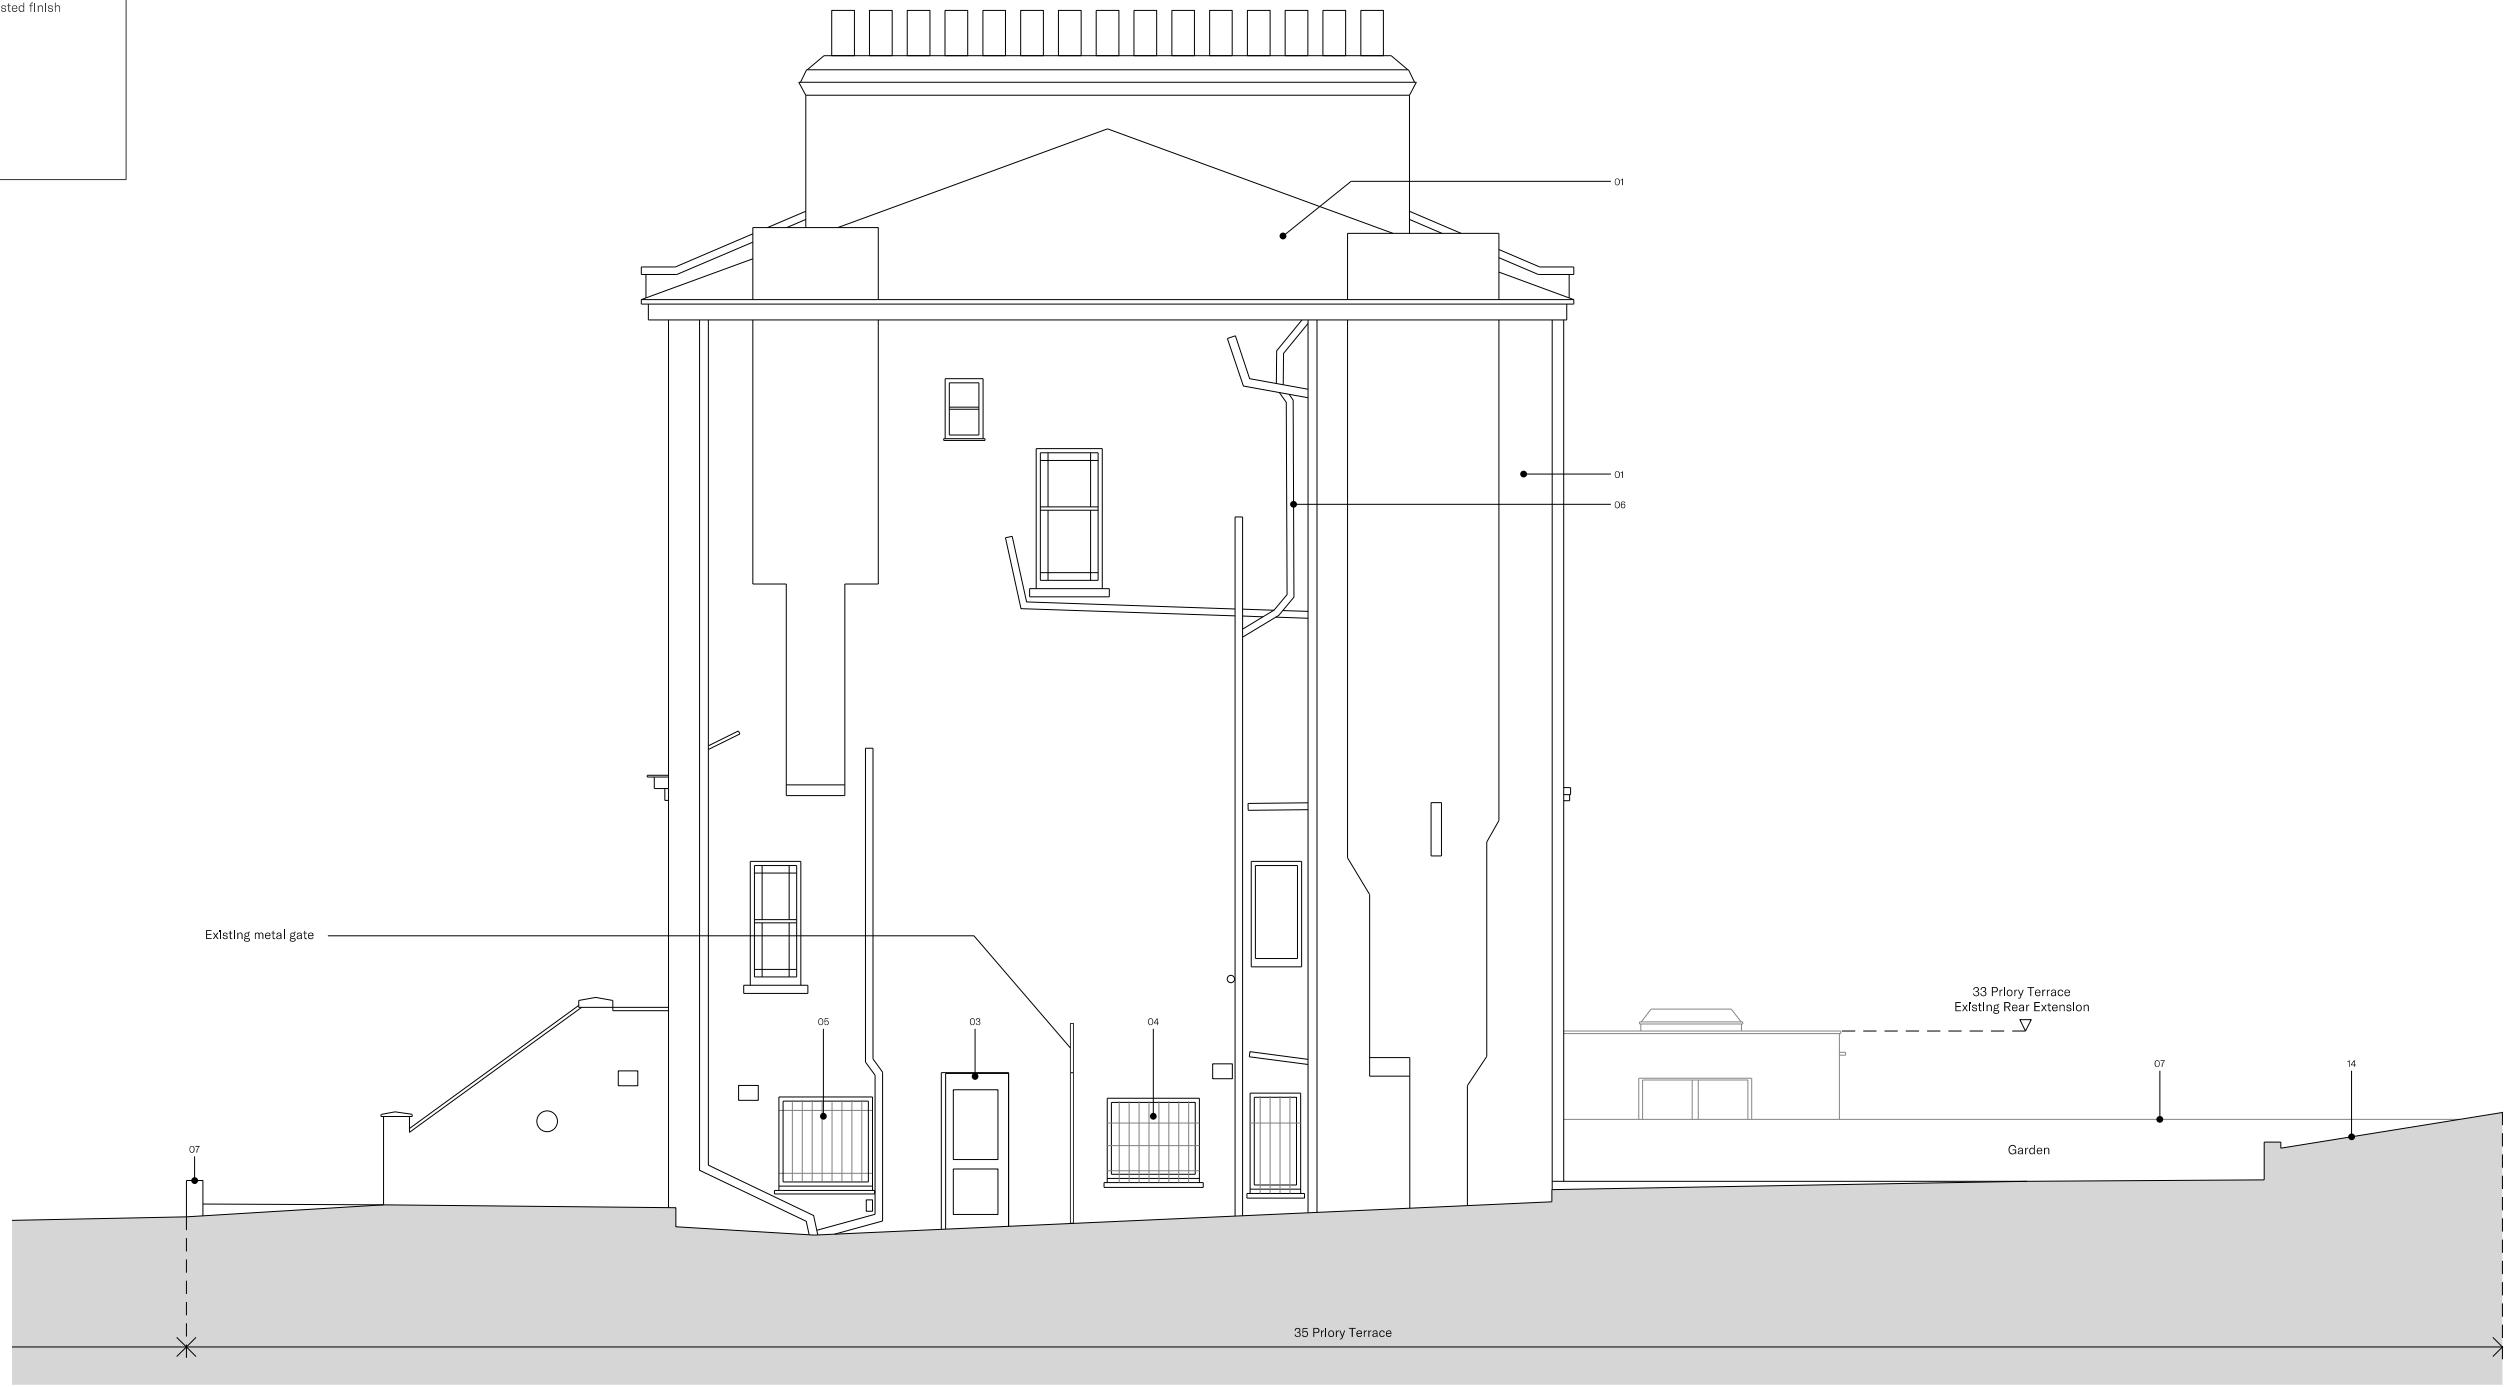

01 Existing - Side Elevation
1:100 @ A3

Rev.	Description	Drawn	Date
P1	Planning	JM	22.06.22

Notes

© Thomas-McBrien
 The drawings are for information purposes only. Do not scale from drawings. All dimensions to be checked onsite - errors to be reported immediately to the Architect. To be read in conjunction with all relevant Architects', Structural & Services Engineers' drawings and specifications. Copyright of Thomas-McBrien Ltd. All rights reserved. No implied license exists. The drawings may not be reproduced, edited, copied or sold without written consent Thomas-McBrien Limited.

Scale Bar
 0 5m

Key

Thomas-McBrien Architects
 RFSK
 2 Butcher Row
 London E14 8DS
 020 3633 5035
 mail@thomas-mcbrilen.com
 thomas-mcbrilen.com

Project	Garden Flat - 35 Priory Terrace, London NW6 4DG	Project No.	2106
Client	Elaine Whiteford & Kevin Frost		
Date	May 2022		
Scale	1:100 @ A3	Drawing No.	P-302
Drawing Title	Existing - Side Elevation	Rev No.	P1
Drawn	JM		
Checked	BMB		