


engineer's drawings, specifications and schedules for all structural design, sizes and performance criteria. This drawing shows the design intent only. This is not a fabrication drawing. Do not scale from this drawing. All dimensions, including setting out dimensions, and all levels shown are to be checked and verified by the contractor on site and are subject to a site survey. Any discrepancies found in this drawing, or between what is shown on the drawings and conditions found after opening up of the existing works, are to be reported to the Architect immediately, and in accordance with the provisions of the building contract. Any modifications to these drawings recreasing to meet the performance criteria of the	Rev	Date	by	Description	Key	
	C2	11/11/19	RL	Setting out of Core 3, related structure and structural openings revised based on post-strip out survey information received. Structural openings to residential balconies revised to provide additional outlets.	RWP 01 SIZE	STACK REFERENCE PENETRATION SIZE
	C3	12/06/20	JLB	SVPs relocated to suit Structural Engineer's comments and perimeter upstand updated to suit facade subcontractor requirements		EXISTING STRUCTURE
	C4	25/08/20	JLB	Openings for ductwork updated to M&E design and upstand updated to latest roof details and facade contractor requirements		PROPOSED STRUCTUR
						DEMOLITION CUT LINE
						ASSUMED BOUNDARY
shown on the drawing related to the existing structure and fabric is either accurate or complete. © Marks Barfield Architects 2020					]	

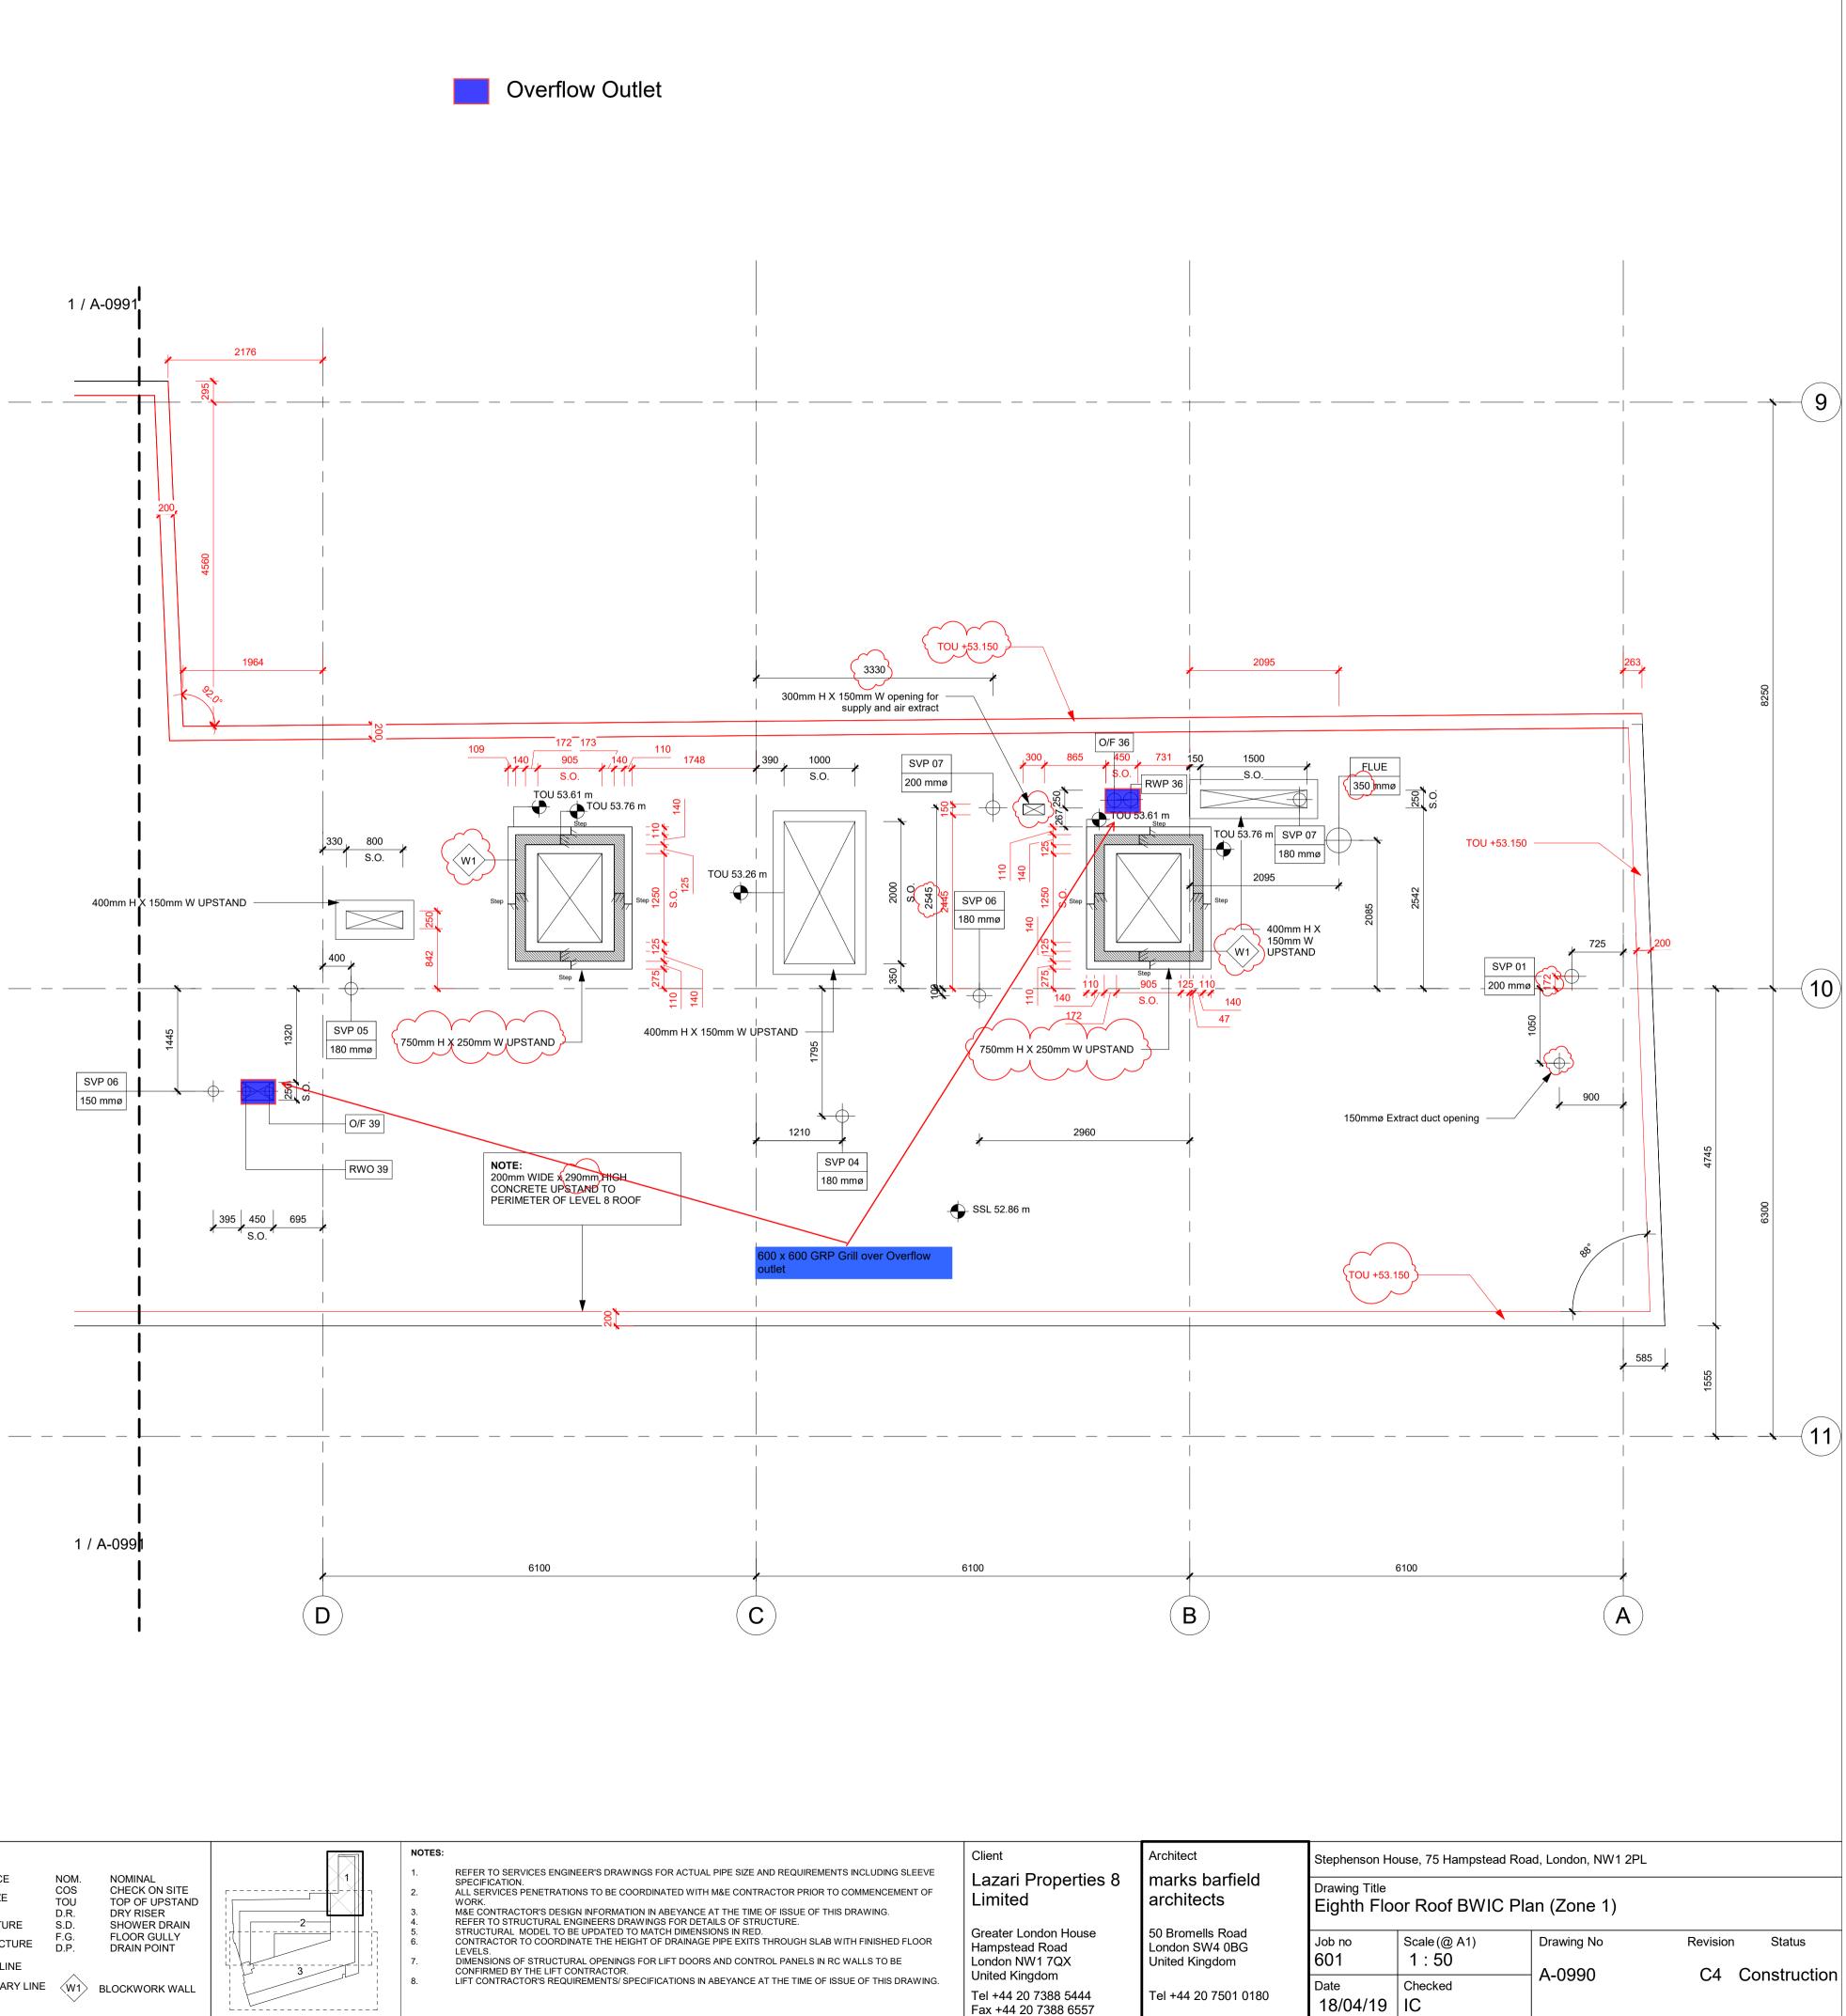

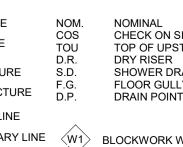

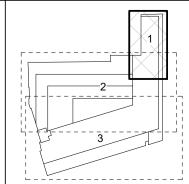



Tel +44 20 7388 5444 Fax +44 20 7388 6557