



Notes:
 Copyright belongs to M A King Plans
 Linear dimensions are in millimetres
 Levels are in metres
 All dimensions to be checked on site

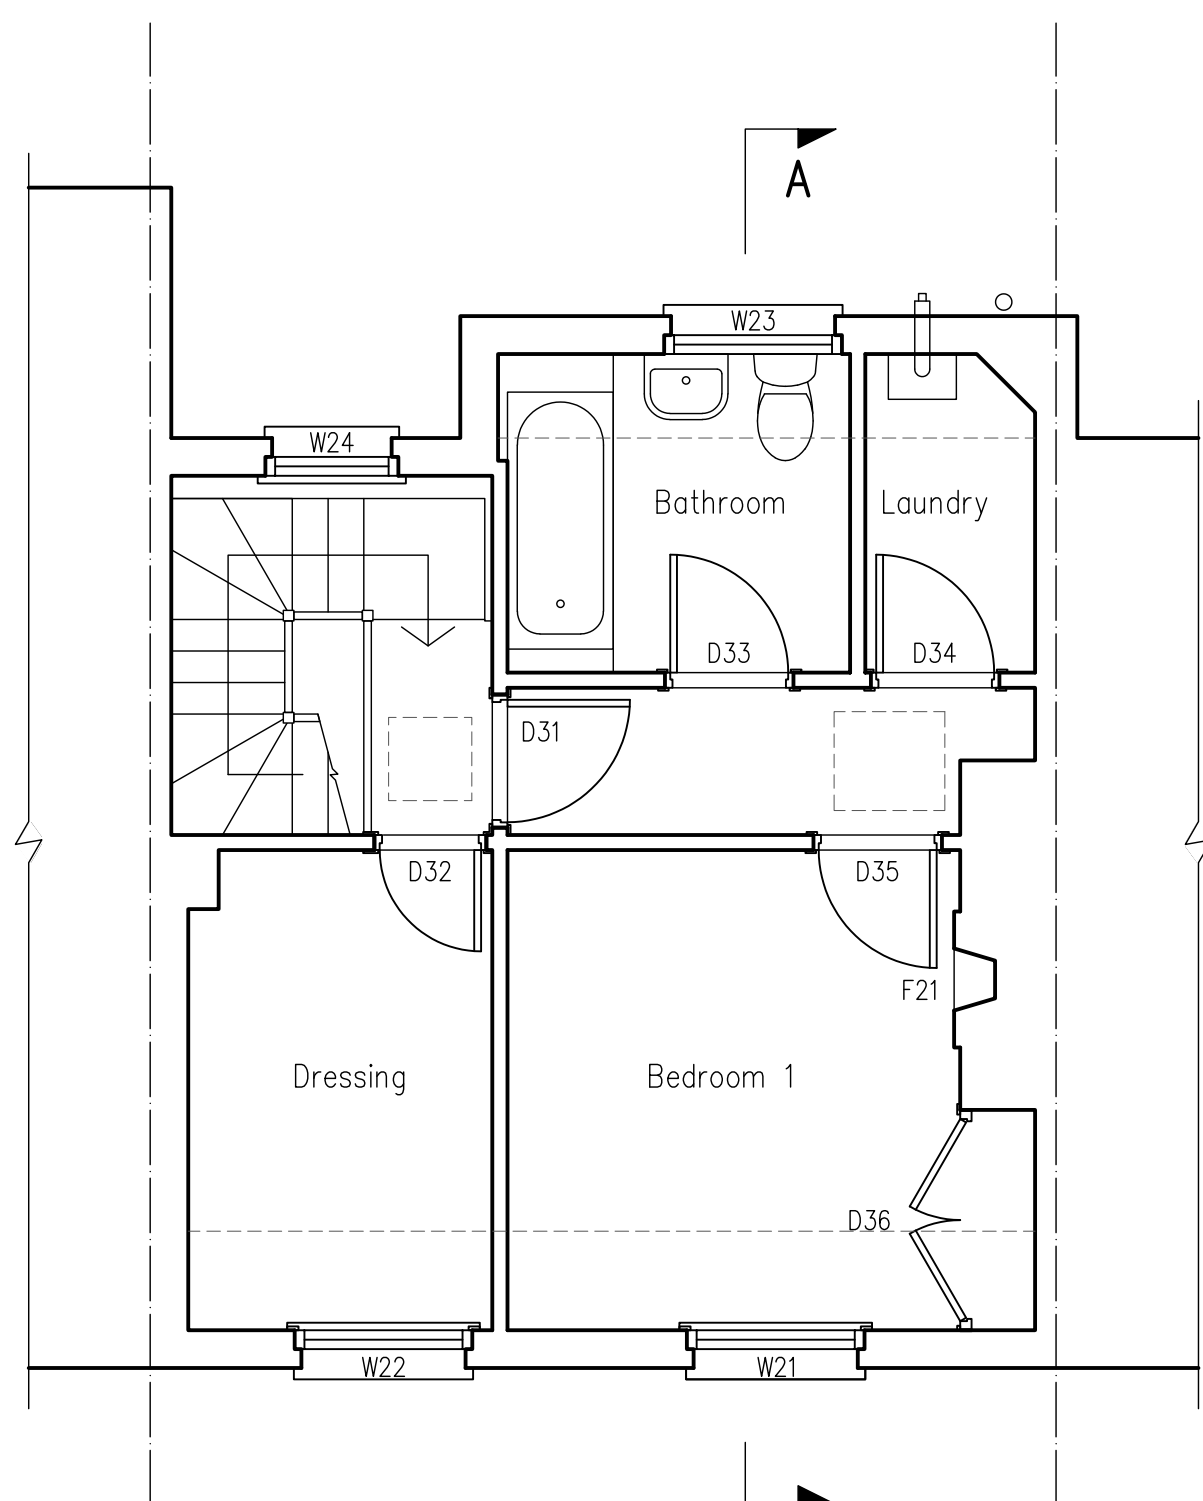


Third

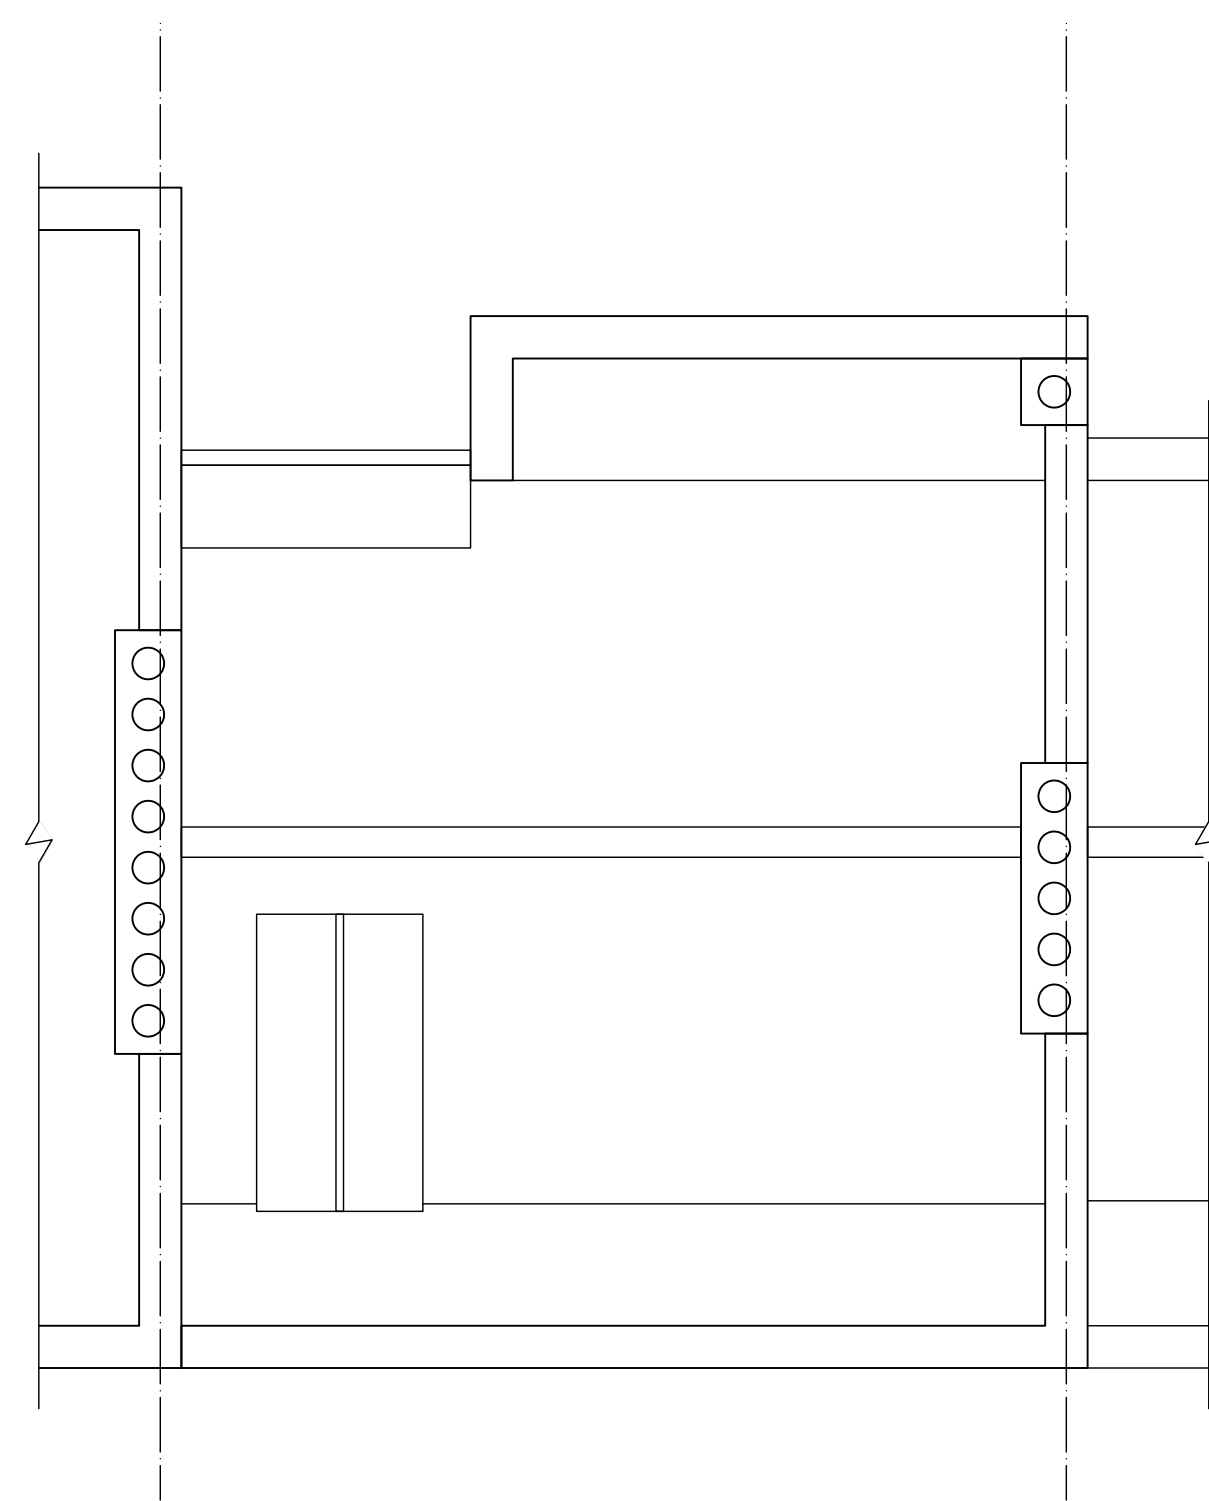


Roof




Section A

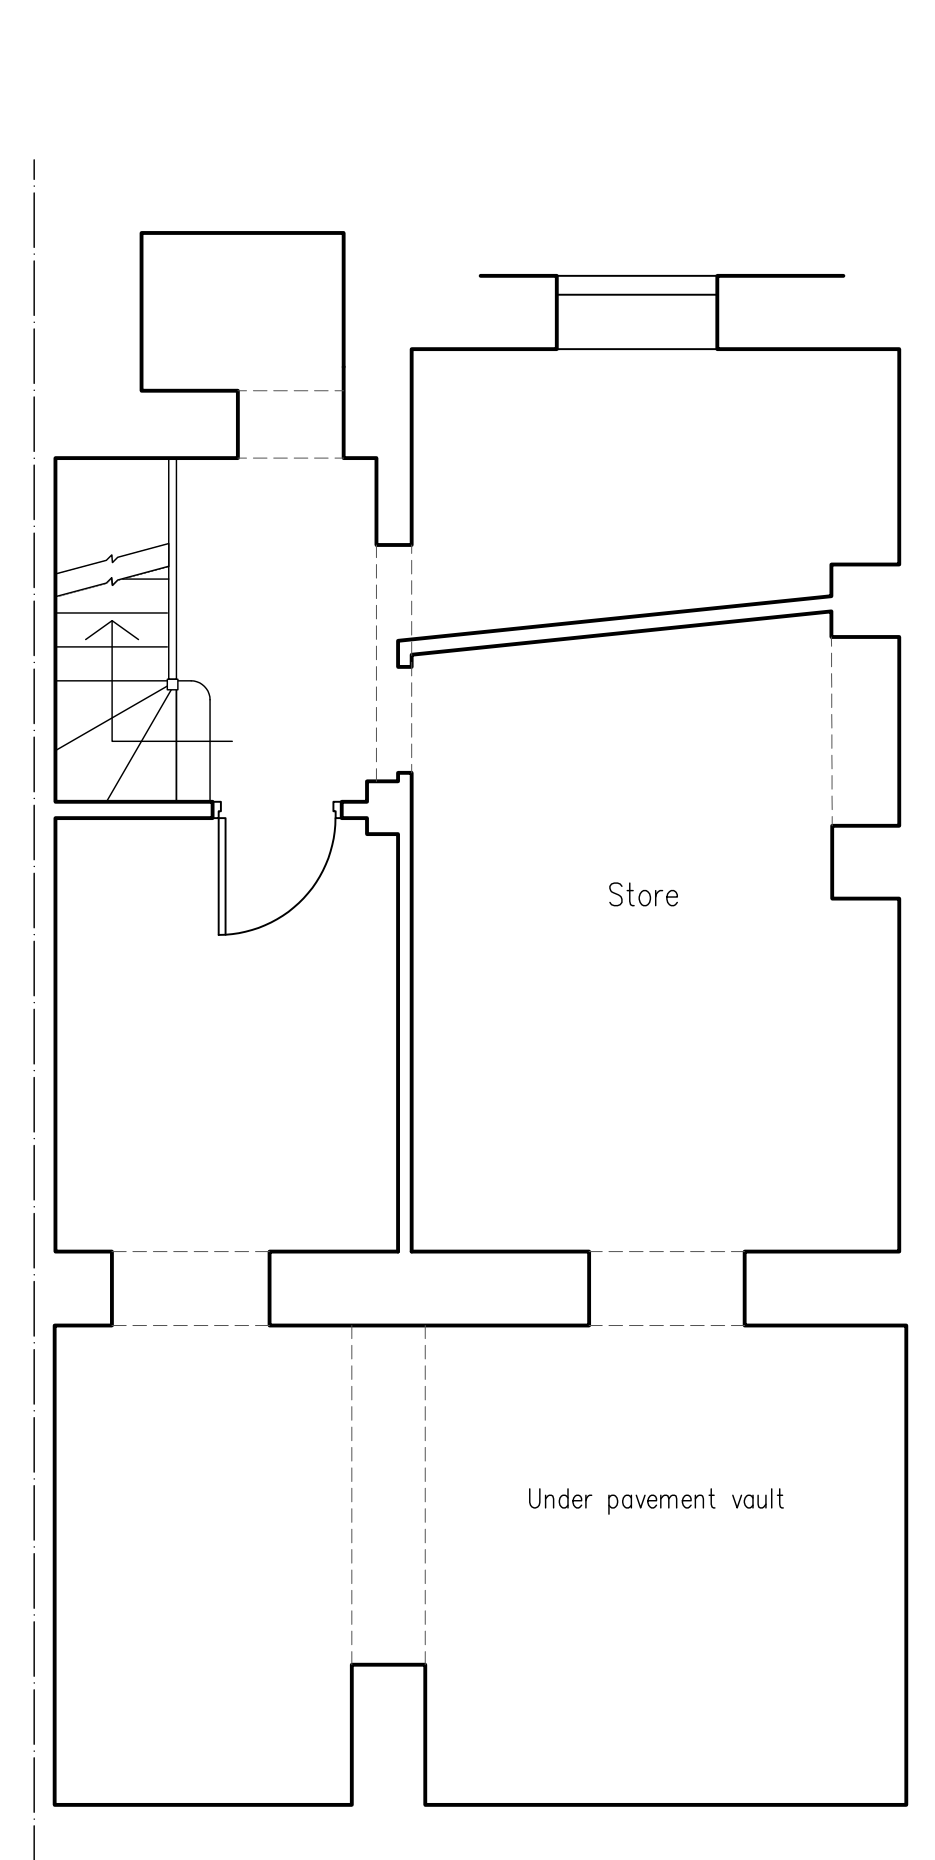


Basement

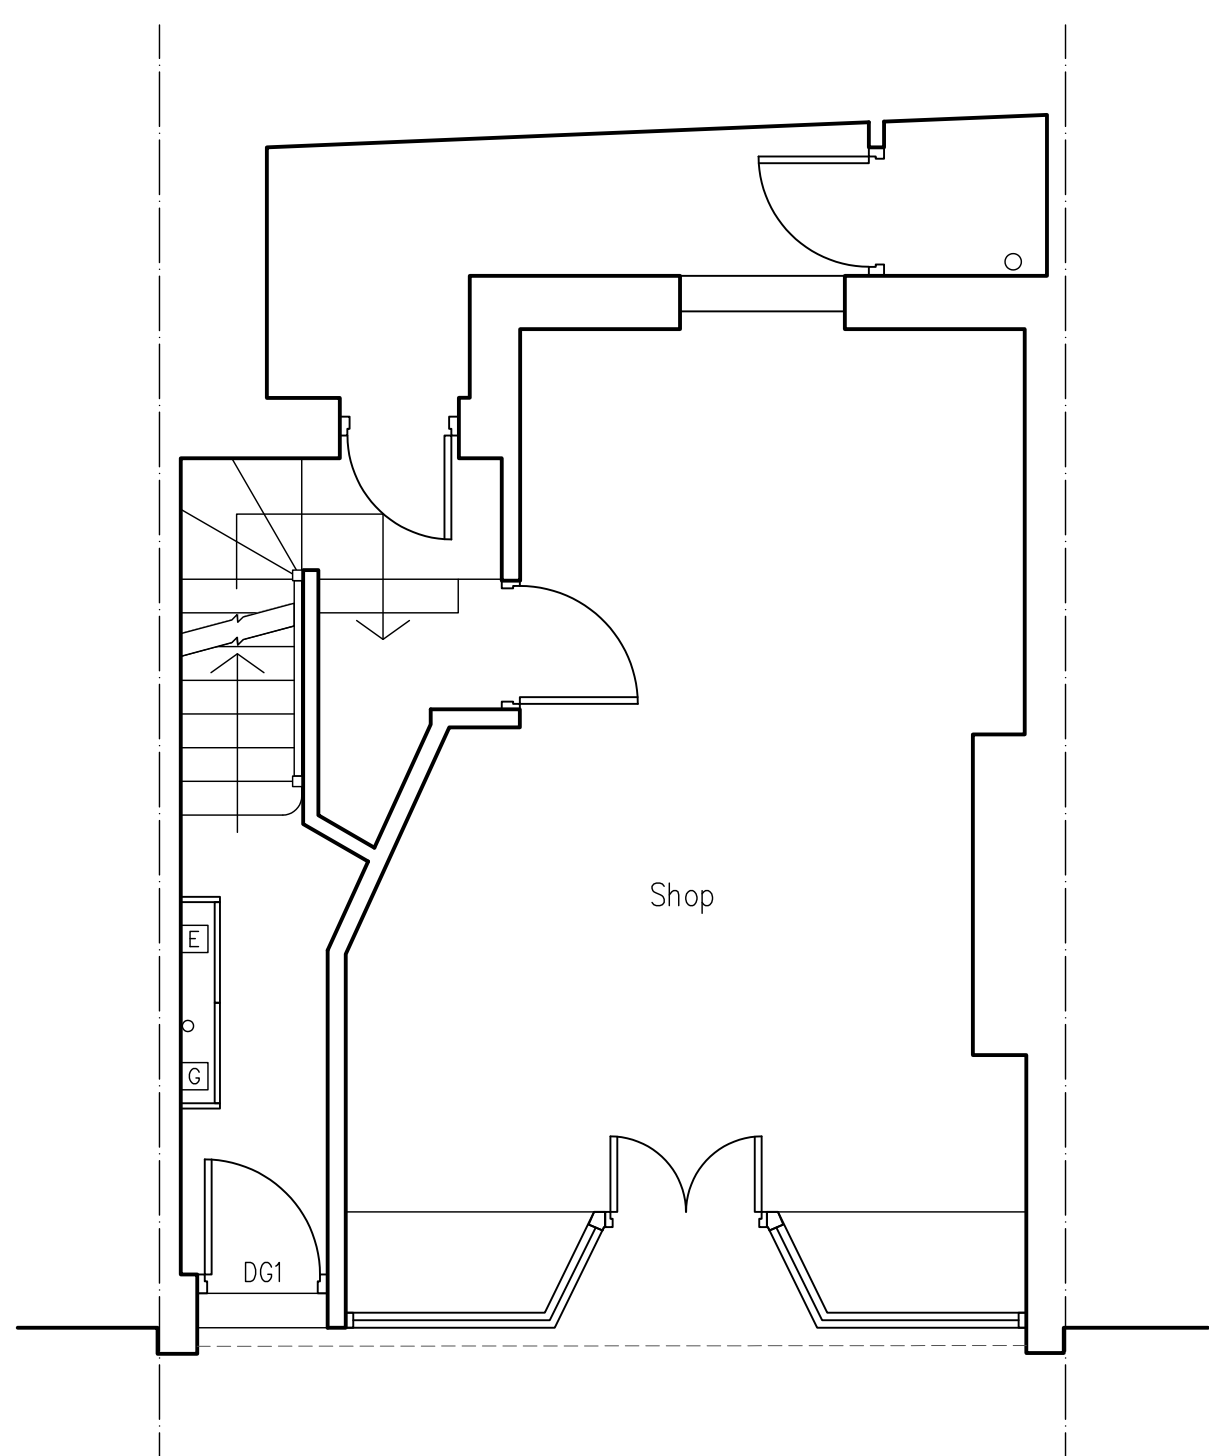

Ground

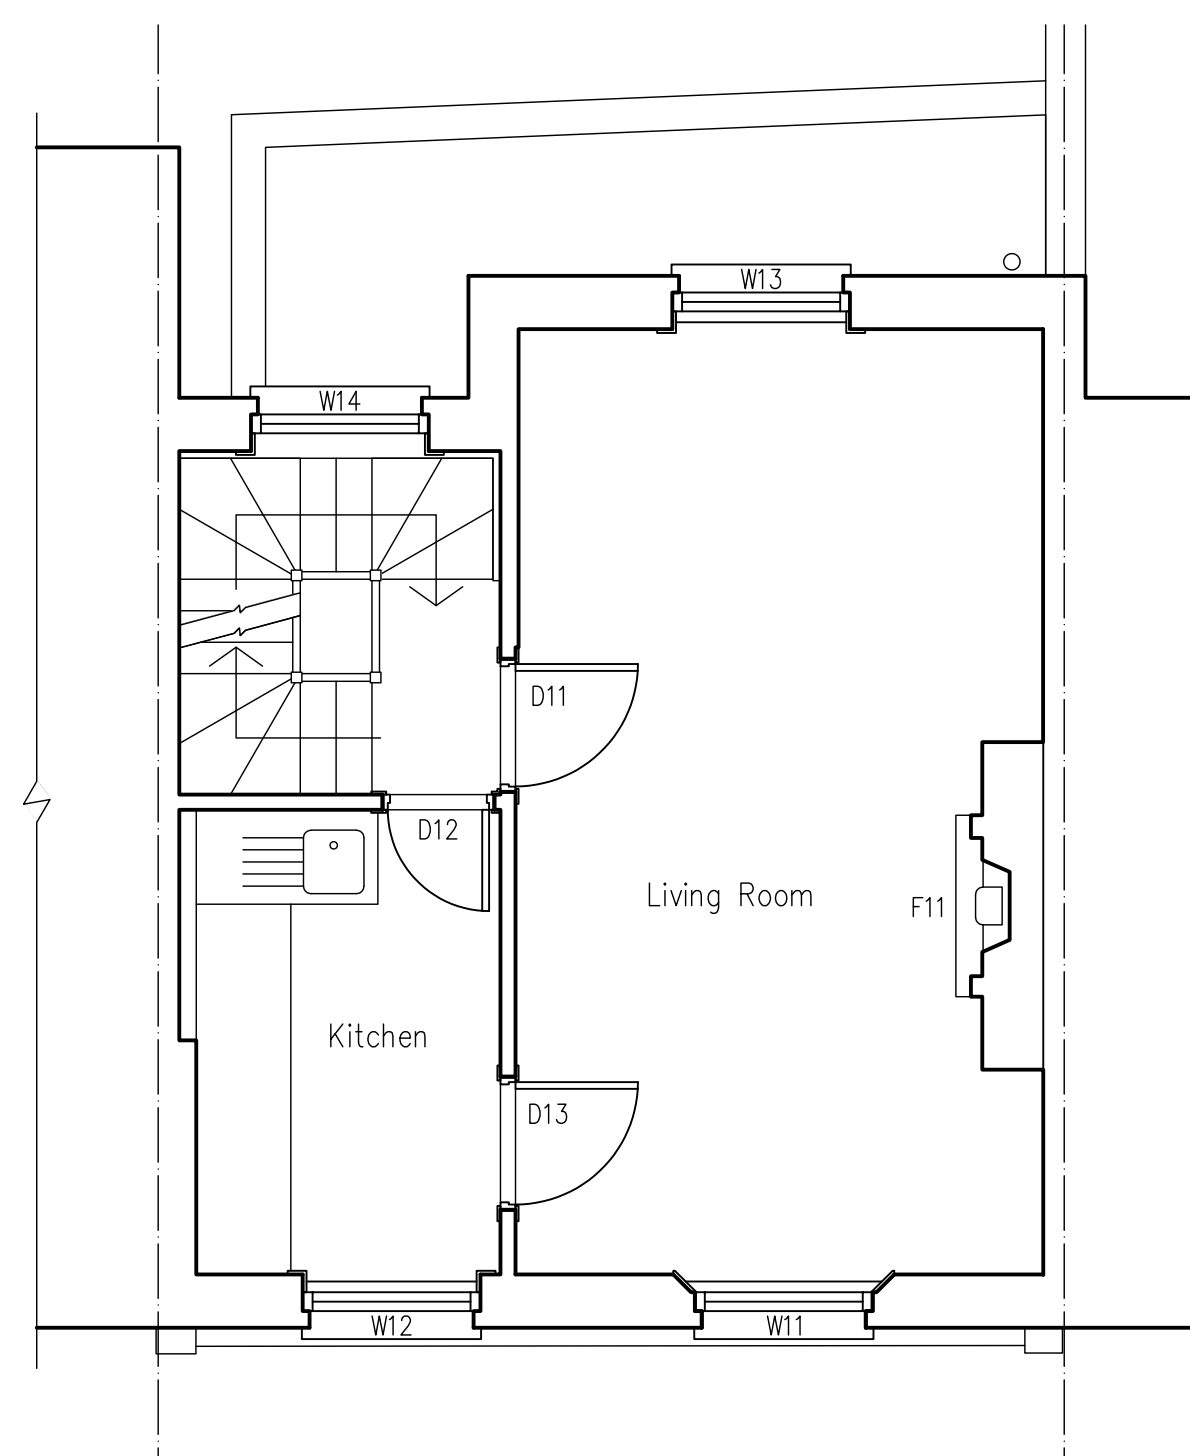

First

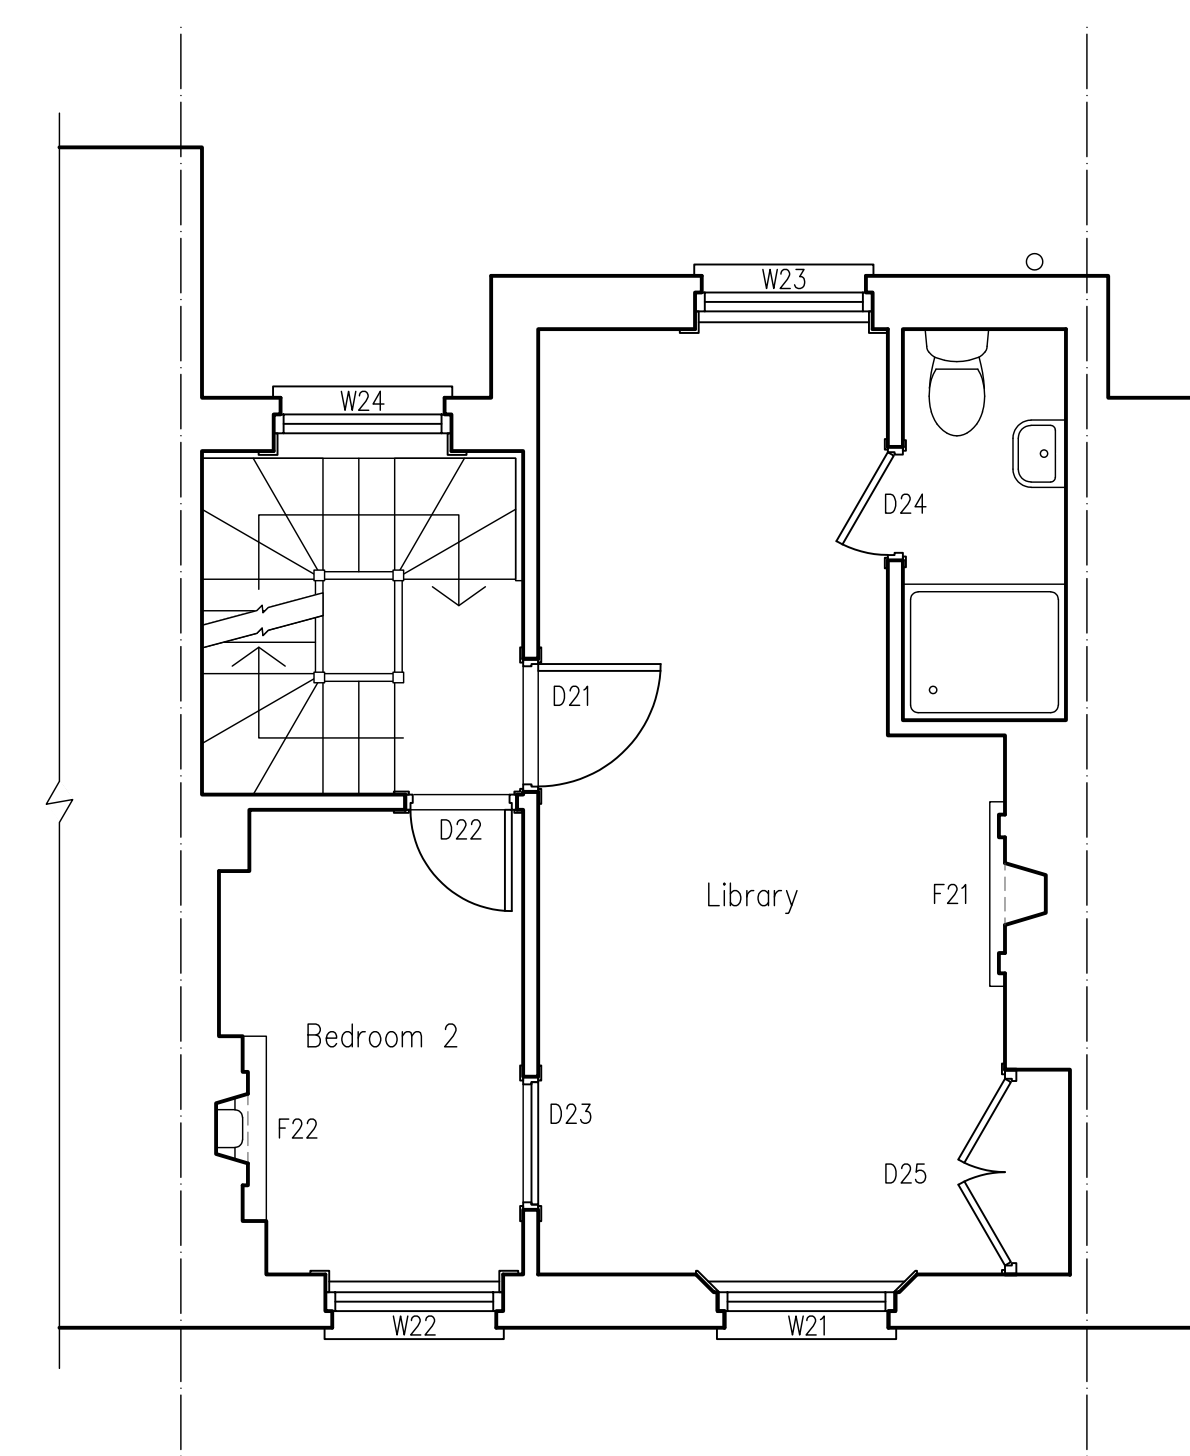

Second



M A King Plans
 2A Theobalds Road
 London WC1X 8PN
 07976 603076
 makingplans@btopenworld.com

Project
 19 Great Ormond Street
 London
 WC1N 3JB

Title
 Plans as Existing

Drawn/Checked	mak
Date	August 2022
Scale	1/50 @ A1, 1/100 @ A3
Project Number	CC19GOS
Drawing No/Revision	A0200 -