



This drawing to be read in conjunction with all other contract documents and specifications and all other consultants drawings.

All levels and dimensions should be checked on site and any discrepancies notified to the Architect prior to proceeding with.

No drawing should be reproduced in any form without prior written permission and shall remain the property of Heat Island Ltd.

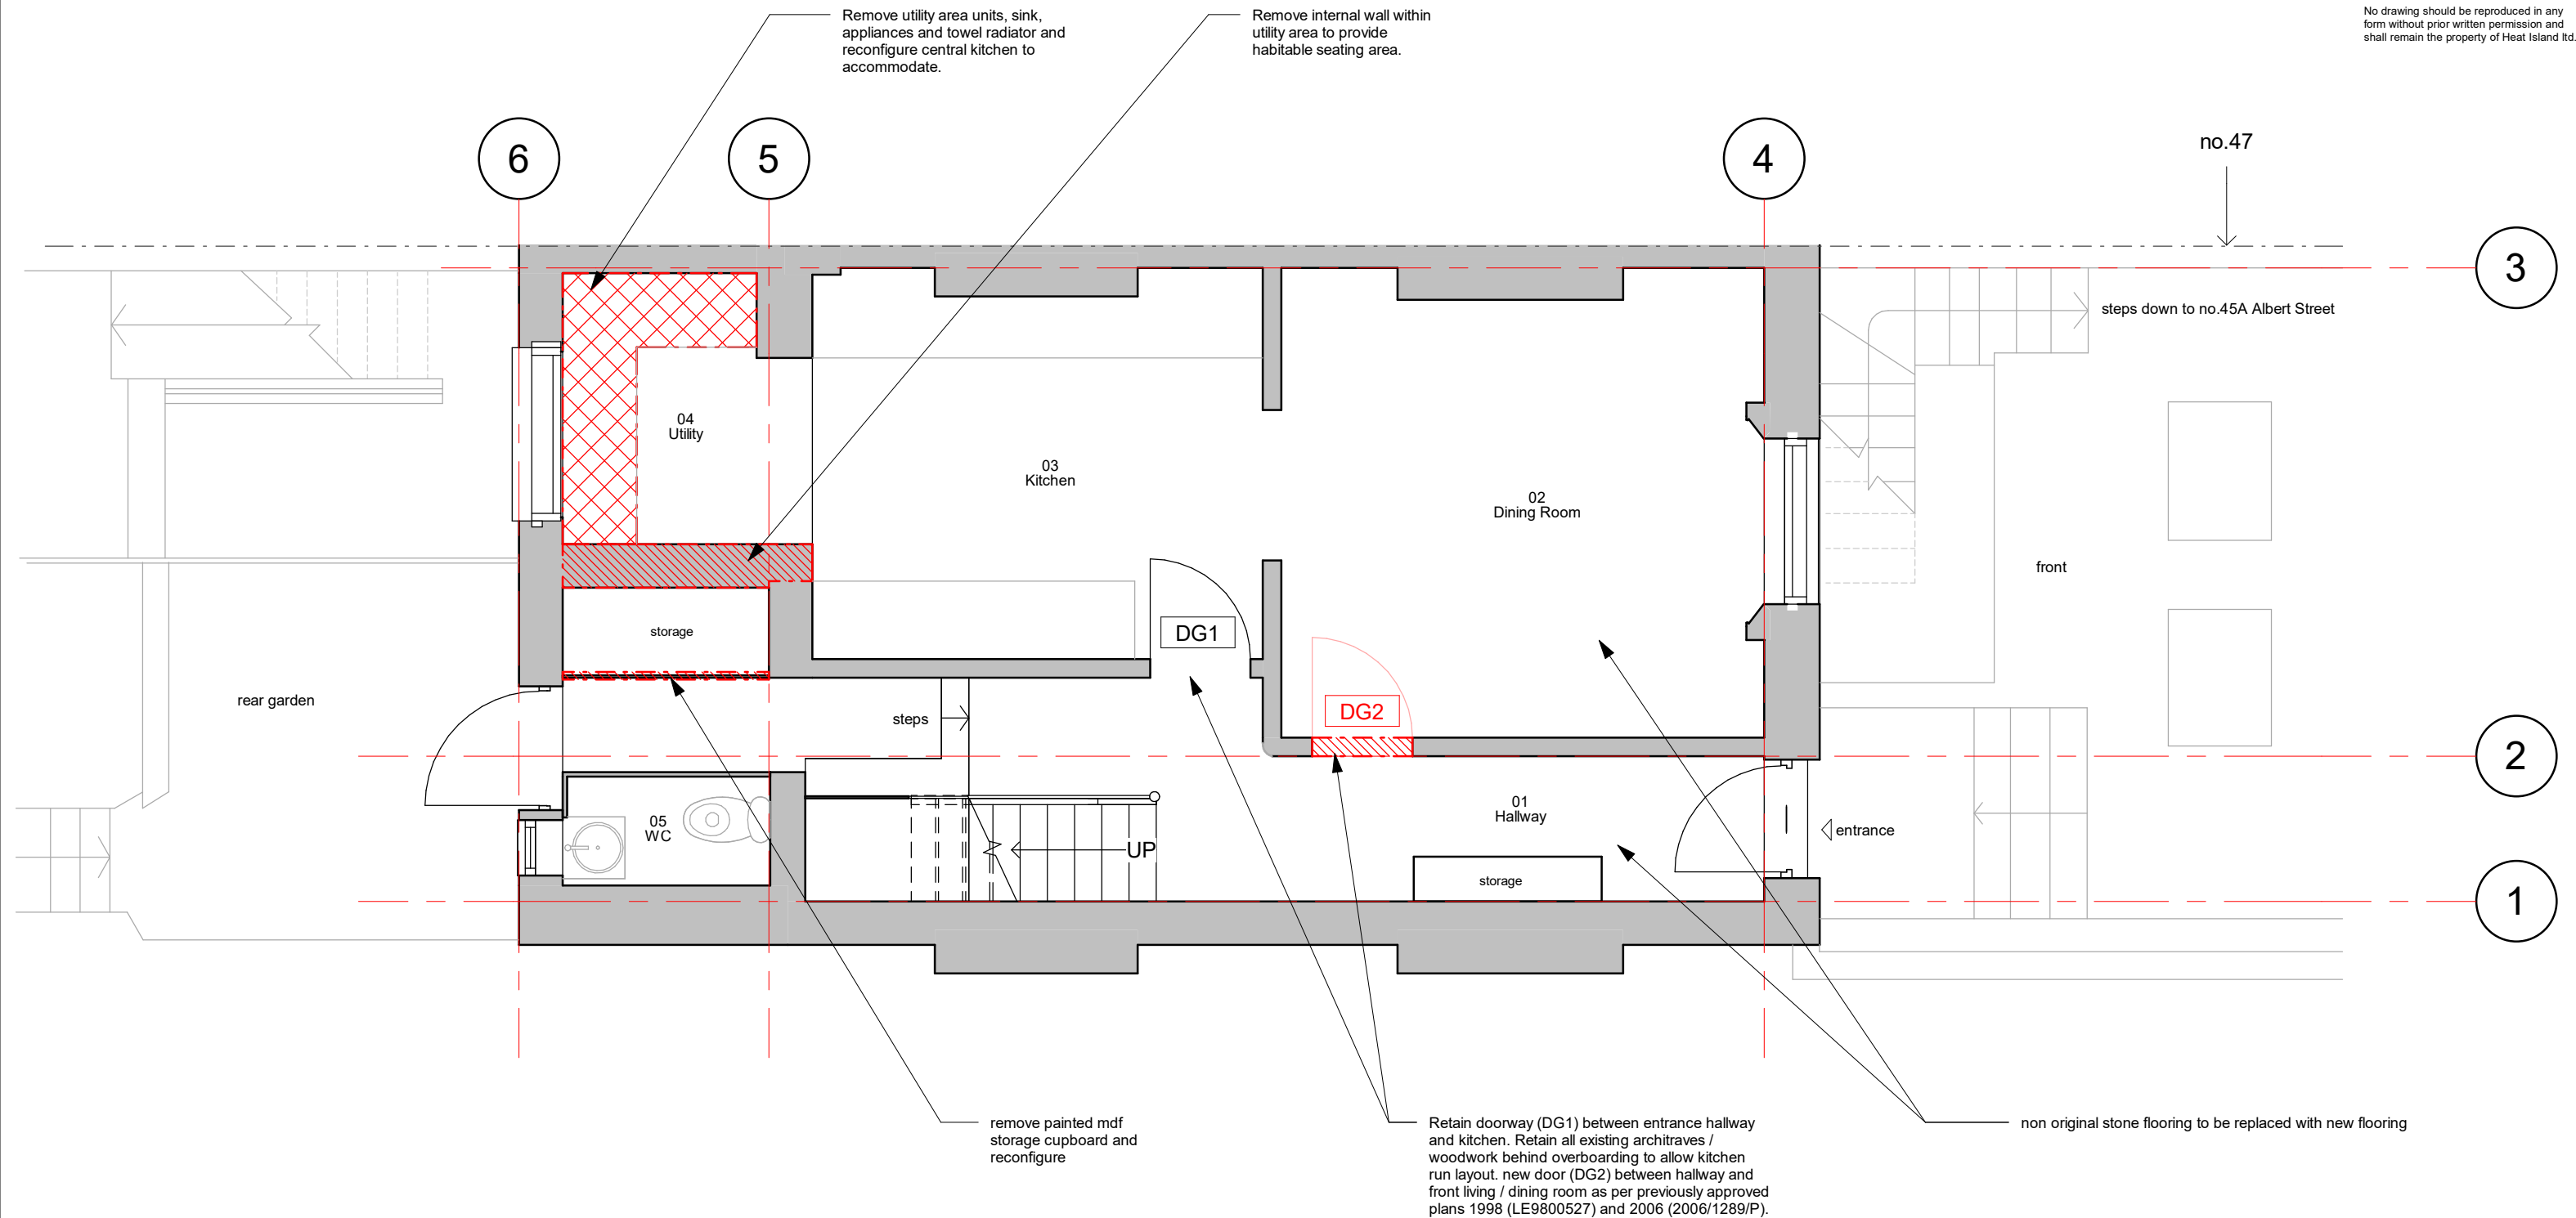

1 0 G EXISTING PLAN
1 : 50

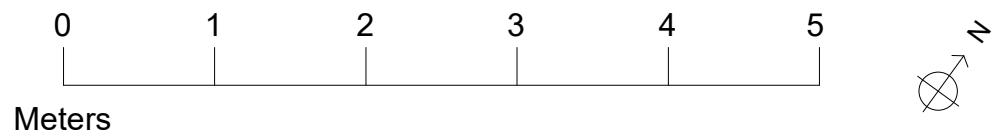

30.09.22 A Minor revision
project
45 Albert Street,
London, NW1 7LX

drawing
EXISTING GRD FLR
PLAN
number 175- 110- 3E date 31/03/2022
scale 1 : 50@A3 revision A

HEAT ISLAND
info@heat-island.com
https://heat-island.com