



This drawing to be read in conjunction with all other contract documents and specifications and all other consultants drawings.

All levels and dimensions should be checked on site and any discrepancies notified to the Architect prior to proceeding with.

No drawing should be reproduced in any form without prior written permission and shall remain the property of Heat Island Ltd.

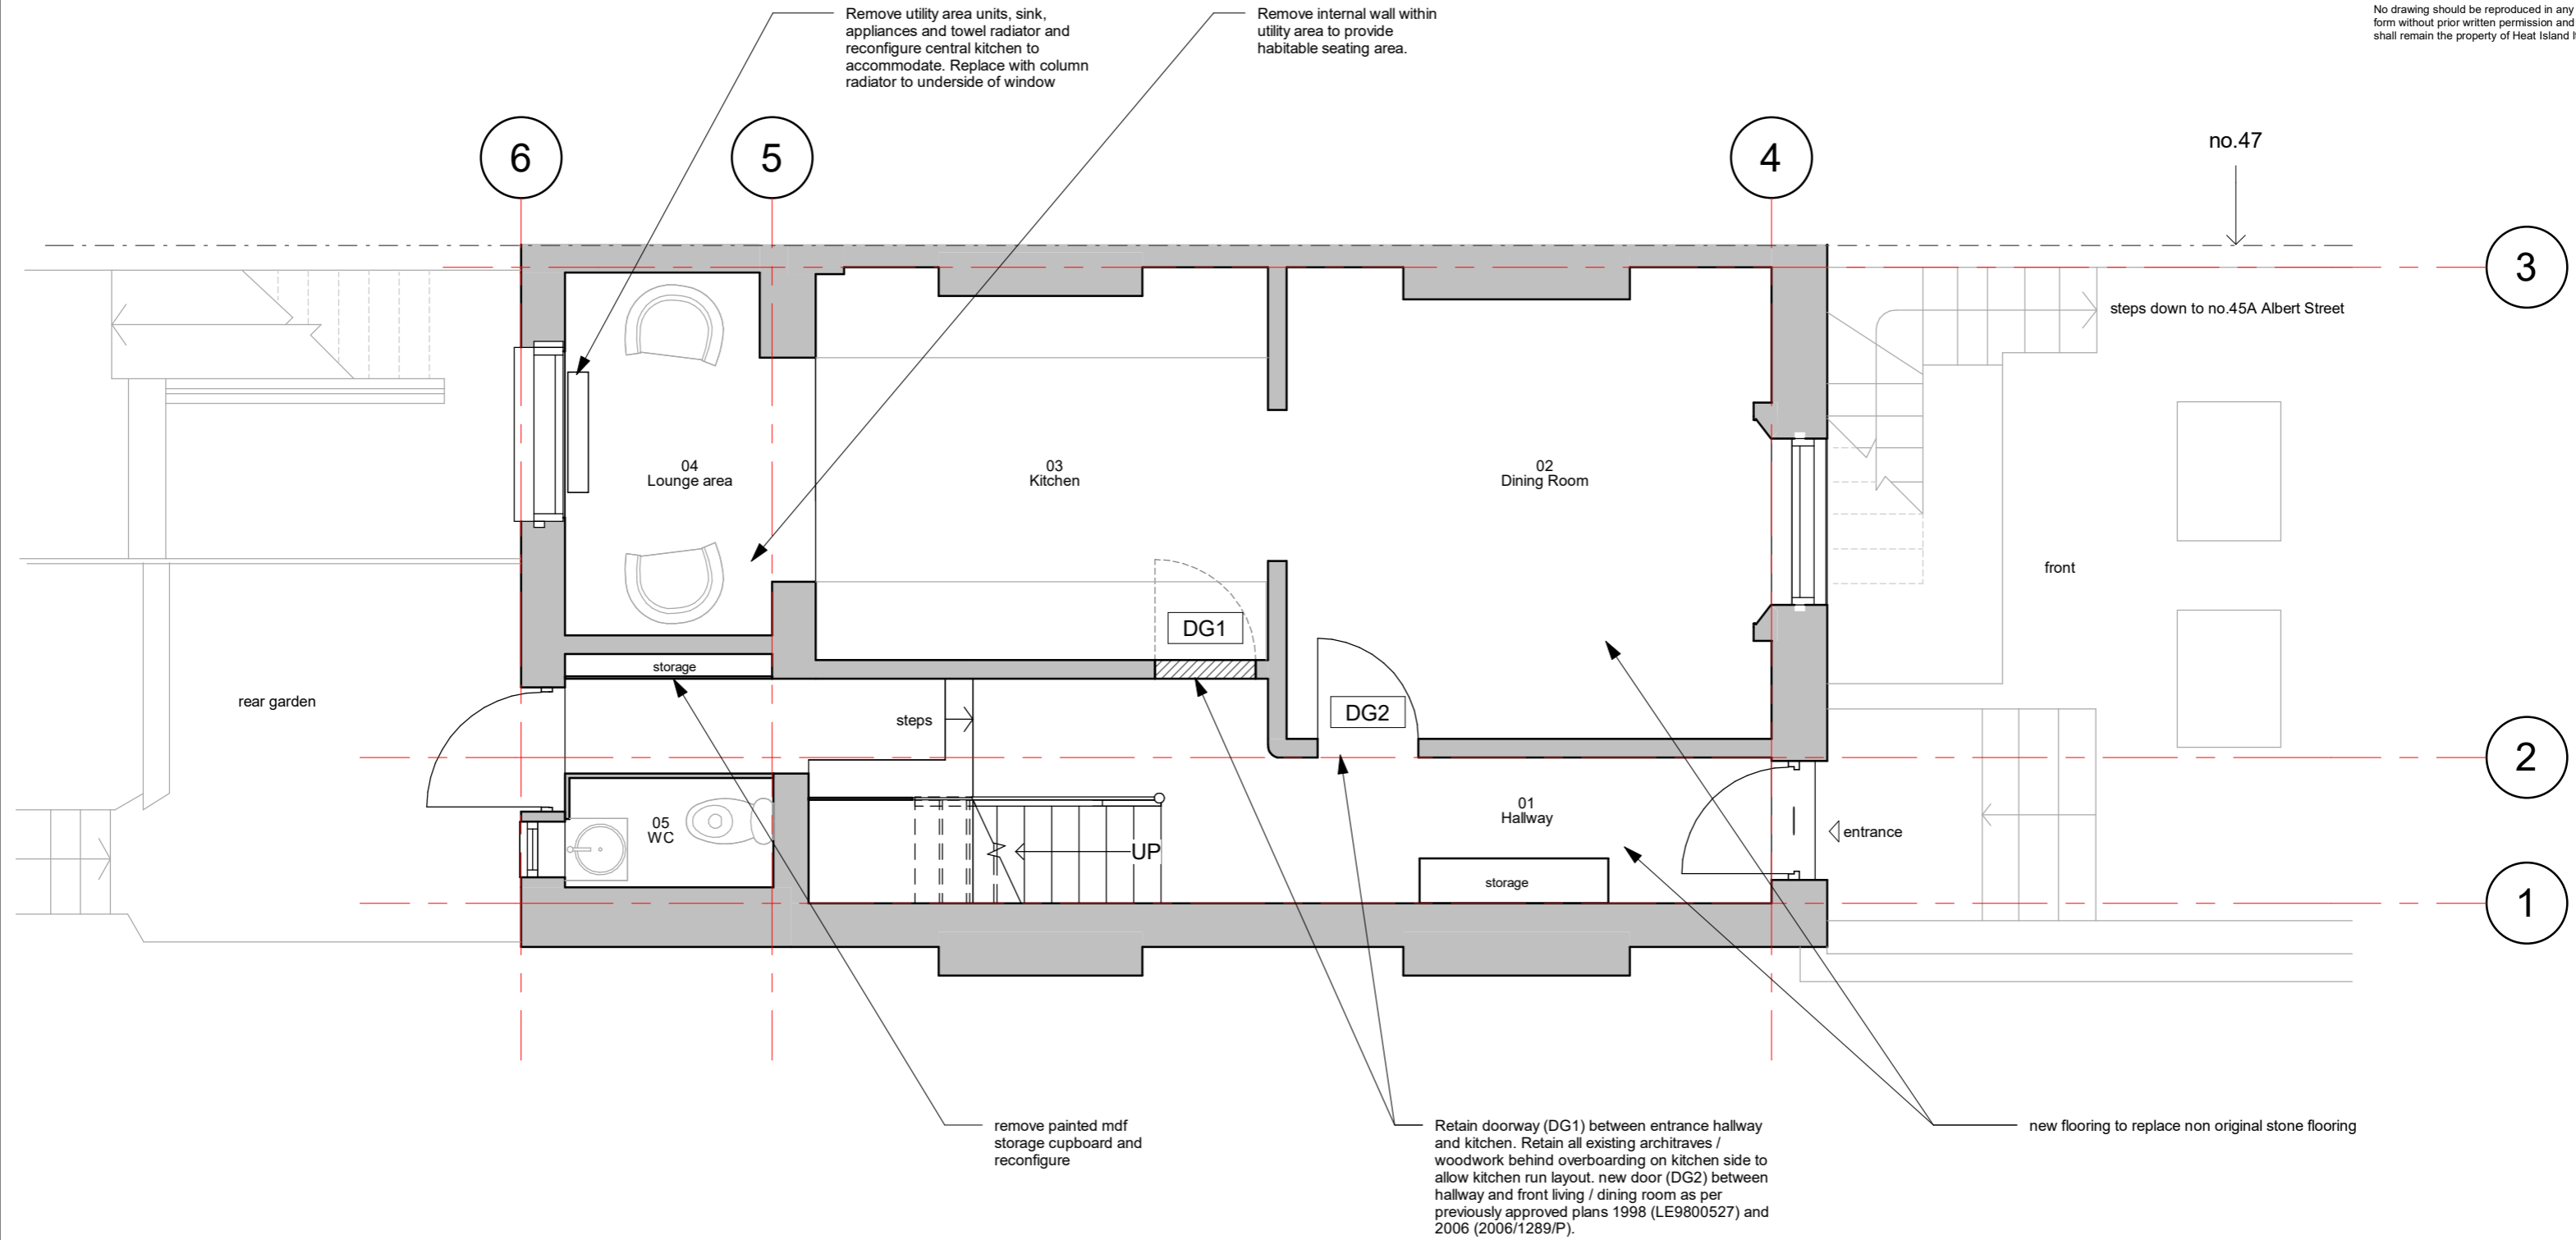

**1 0 G PROPOSED PLAN**  
1 : 50

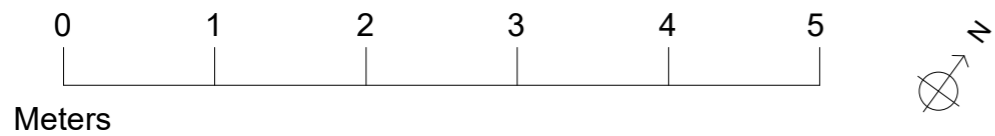

30.09.22 A Minor Revision  
project  
45 Albert Street,  
London, NW1 7LX

drawing  
**PROPOSED GRD FLR  
PLAN**  
number date  
175- 111- 3P 31/03/2022  
scale revision  
1 : 50@A3 A

**HEAT ISLAND LTD**  
info@heat-island.com  
https://heat-island.com