



01 SITE LOCATION PLAN  
Scale 1:500 @ A1, 1:1000 @ A3

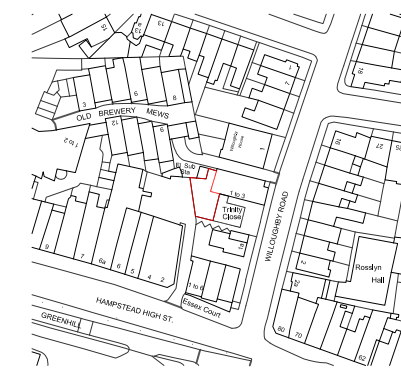

02 SITE LOCATION PLAN  
Scale 1:1250 @ A1, 1:2500 @ A3

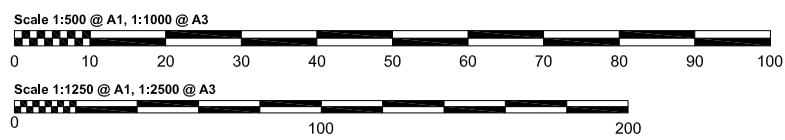


NOTES  
ALL RIGHTS DESCRIBED IN CHAPTER IV OF THE COPYRIGHT AND PATENTS ACT 1988 HAVE BEEN GENERALLY ASSERTED  
SITE BOUNDARY LINE - TO BE CONFIRMED BY SURVEY COMPANY  
DRAWINGS ARE NOT FOR CONSTRUCTION UNLESS OTHERWISE STATED  
REPORT ANY DRAWING INCONSISTENCIES OR DISCREPANCIES TO THE ARCHITECT IMMEDIATELY.

DO NOT SCALE FROM THIS DRAWING - ALL DIMENSIONS TO BE CHECKED ON SITE  
DRAWINGS ARE BASED ON SURVEY INFORMATION PROVIDED BY CAO SURVEYS, ASHFORD  
SURVEY CONTACT DETAILS: 0203 650899

KEY:  
— APPLICATION SITE  
 — UNDER SAME OWNERSHIP (Approximate / Assumed)

REVISIONS:

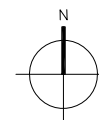

Client Mr Pelham Olive	Project No. 1031	Project 1 Trinity Close, NW3 1SD
Scale As shown	Drawn by AC	Drawing Title SITE LOCATION PLAN
Date September 2022	Checked by BD	Drawing No. EX.01SLP
		Rev /

**PLANNING**

Rodić Davidson Architects

1 Pied Bull Yard  
London WC1A 2AE  
020 7043 3551  
www.rodicdavidson.co.uk

Rodić Davidson Architects is the trading name of bdAR Ltd