


KEY

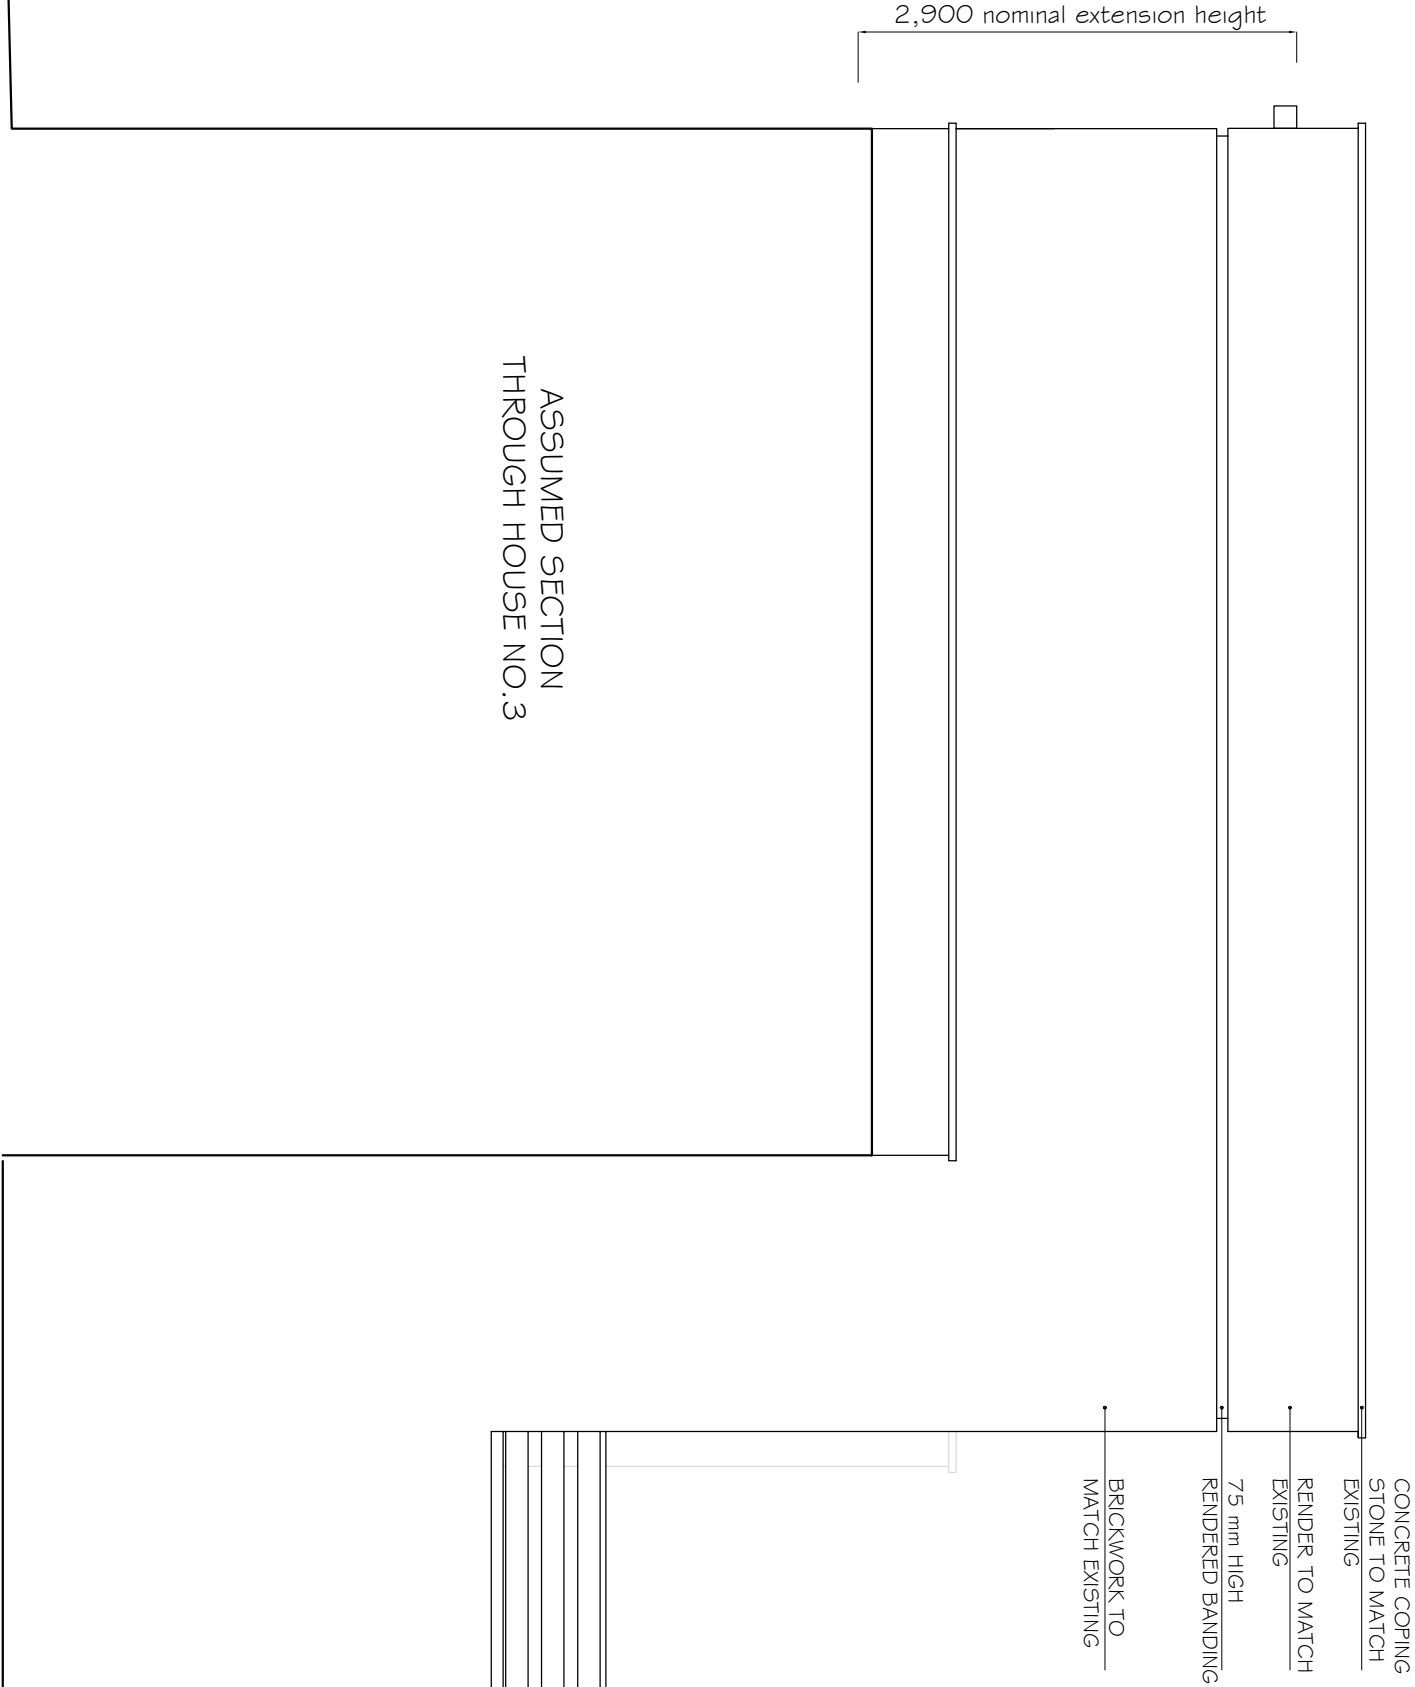

NOTES

1. Do not scale from this drawing.
2. All dimensions are in millimeters unless otherwise stated.
3. Report all drawing errors, omissions and discrepancies to the architect/designer.

KASIA WHITFIELD DESIGN

KASIAWHITFIELD@GMAIL.COM
T: 020 7486862
M: 0798903533

JOB 21 YTTTELTON CLOSE
LONDON NW3 3SR
TITLE AS APPROVED 2021/1657/P
SIDE ELEVATION (NORTH SIDE)

DATE	2022.09.27	SCALE	1:50@A3	STATUS	APPROVED
PROJECT NO	LC2/2	DRAWING NO	APR. PP7	REVISION	