

REVISIONS
REV. DATE REVISION NOTES:

KEY

NOTES

1. Do not scale & print this drawing.
2. All dimensions are given in millimetres unless otherwise stated.
3. Report all drawing errors, omissions and discrepancies to the architect/designer.

KASIA WHITEFIELD DESIGN


KASIA WHITEFIELD@GMAIL.COM
1, 2023, LONDON
M. 07788203533

JOB 21 YTTTELTON CLOSE
LONDON NW3 3SR

TITLE AS APPROVED 2021/1657/P
SIDE ELEVATION (SOUTH SIDE)
SECTION B-B

DATE	SCALE	STATUS
2022.09.27	1:50@A3	APPROVED

PROJECT NO.	DRAWING NO.	REVISION
LC2/2	APR. PP9	

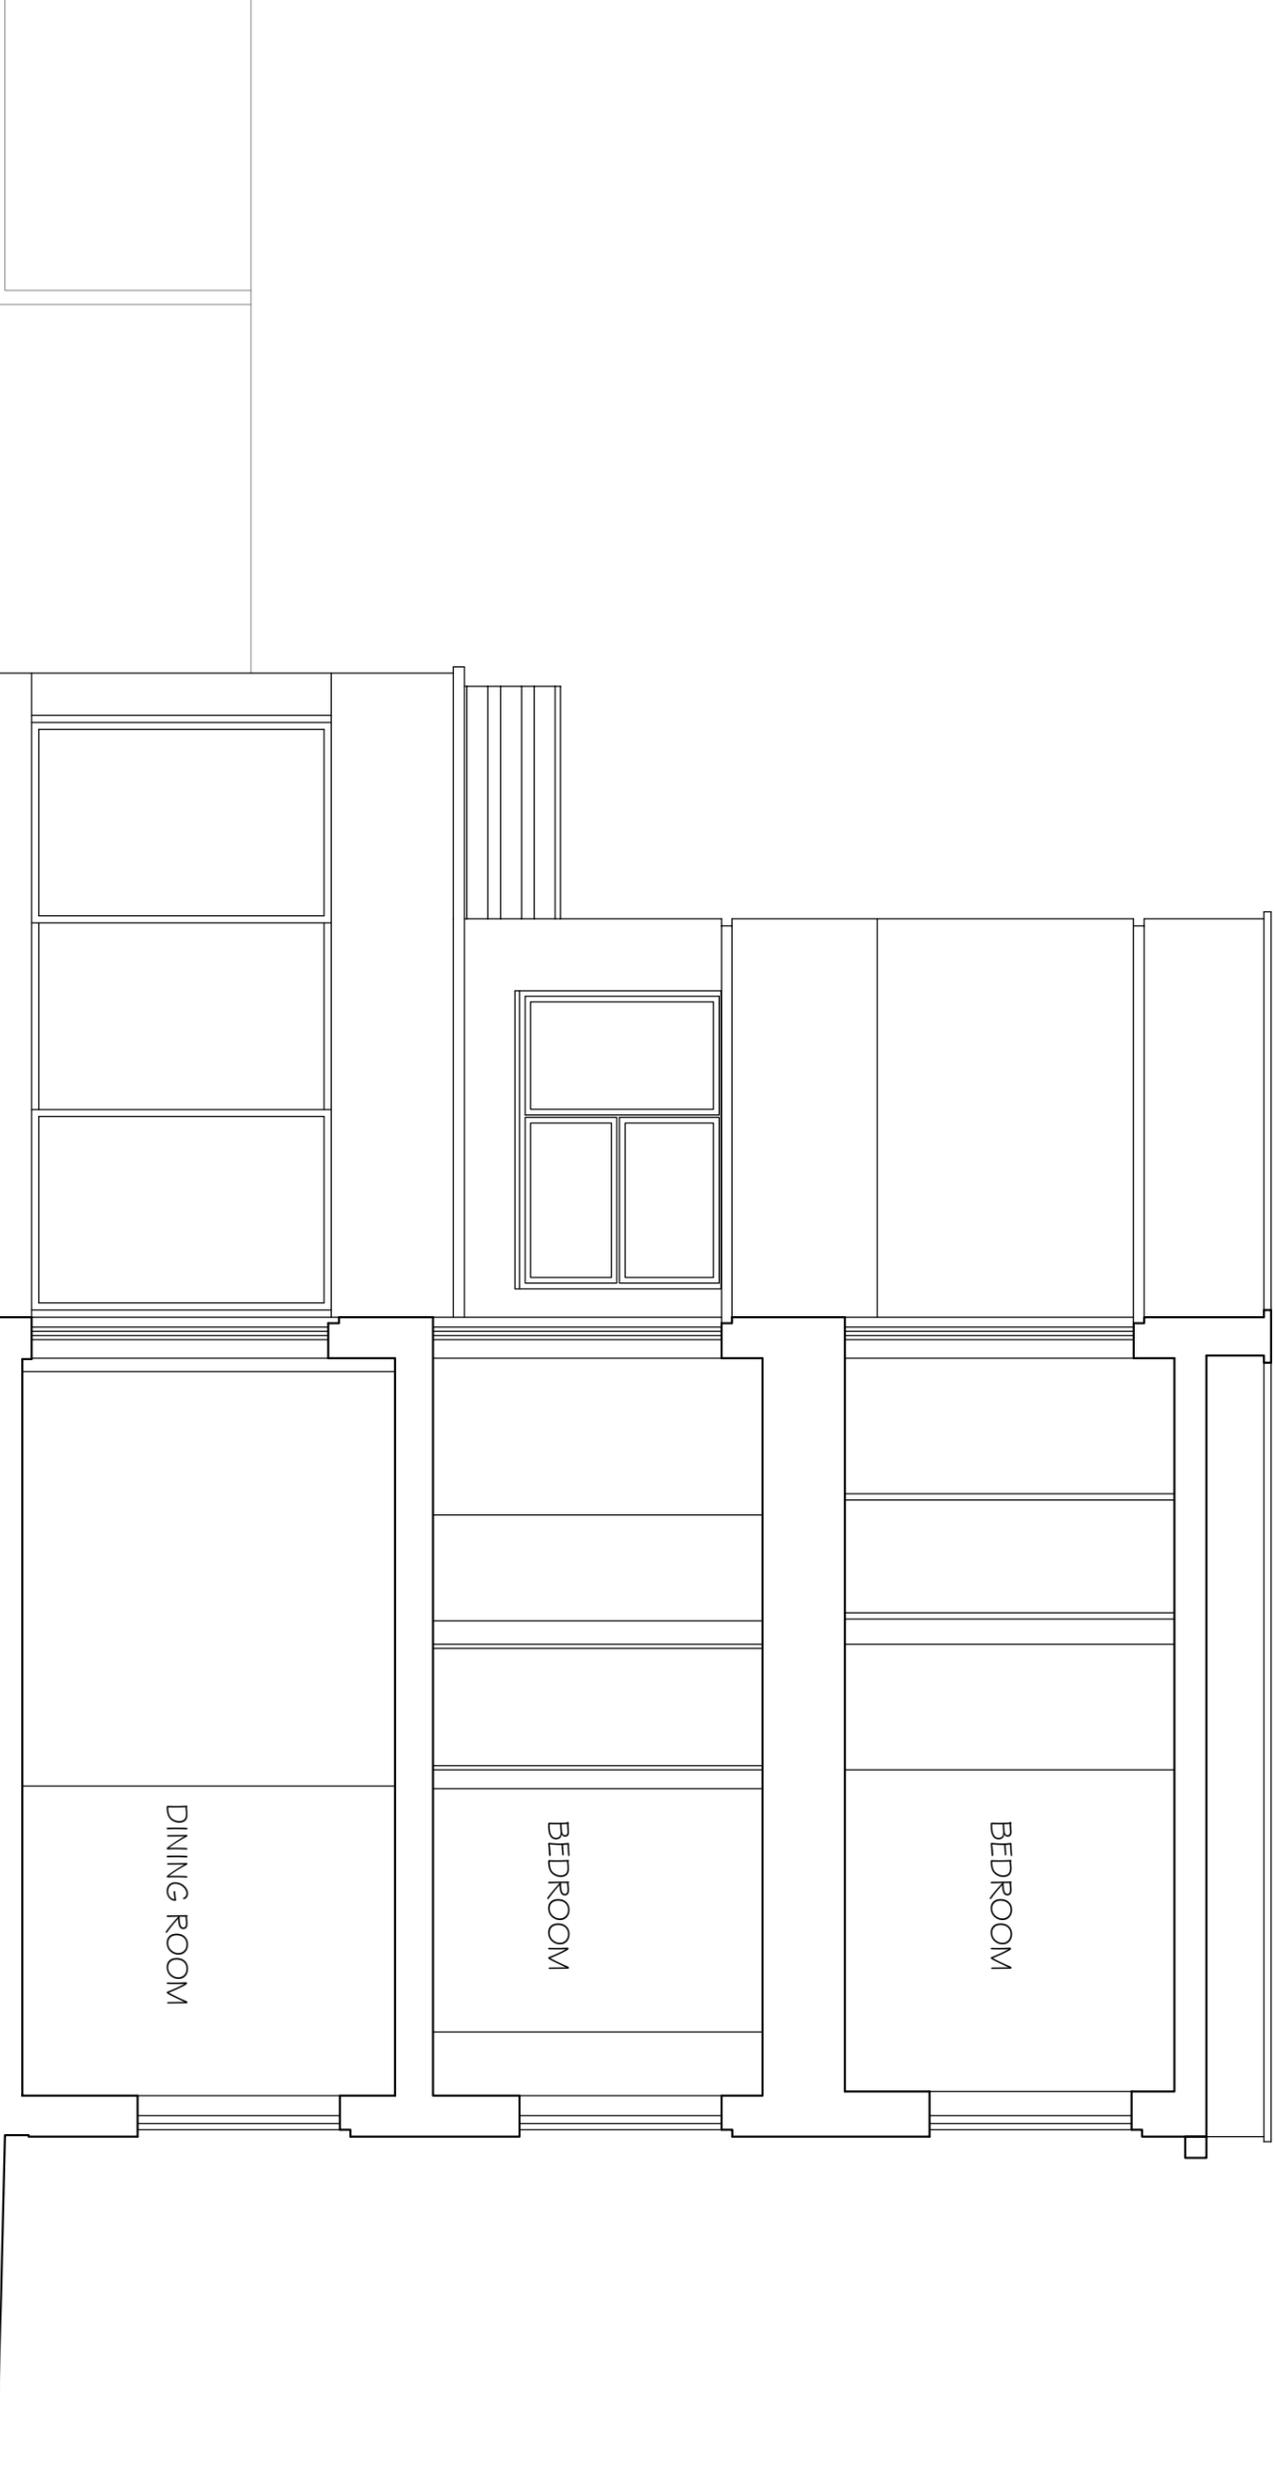

0m

5m