

NOTES

1. Do not scale from this drawing.

2. All dimensions are to be confirmed by the contractor and each element must be in accordance with the specification.

3. Report all drawing errors, omissions and discrepancies to the architect/designer.

KASIA WHITFIELD DESIGN


KASIAWHITFIELD@GMAIL.COM
T: 020 7386865
M: 0798903533

JOB 21 YTTTELTON CLOSE
LONDON NW3 3SR

TITLE PROPOSED SIDE ELEVATION (SOUTH SIDE)

DATE	SCALE	STATUS
2022.09.27	1:50@A3	PROPOSED
PROJECT NO.	DRAWING NO.	REVISION

LC2/3 PP8

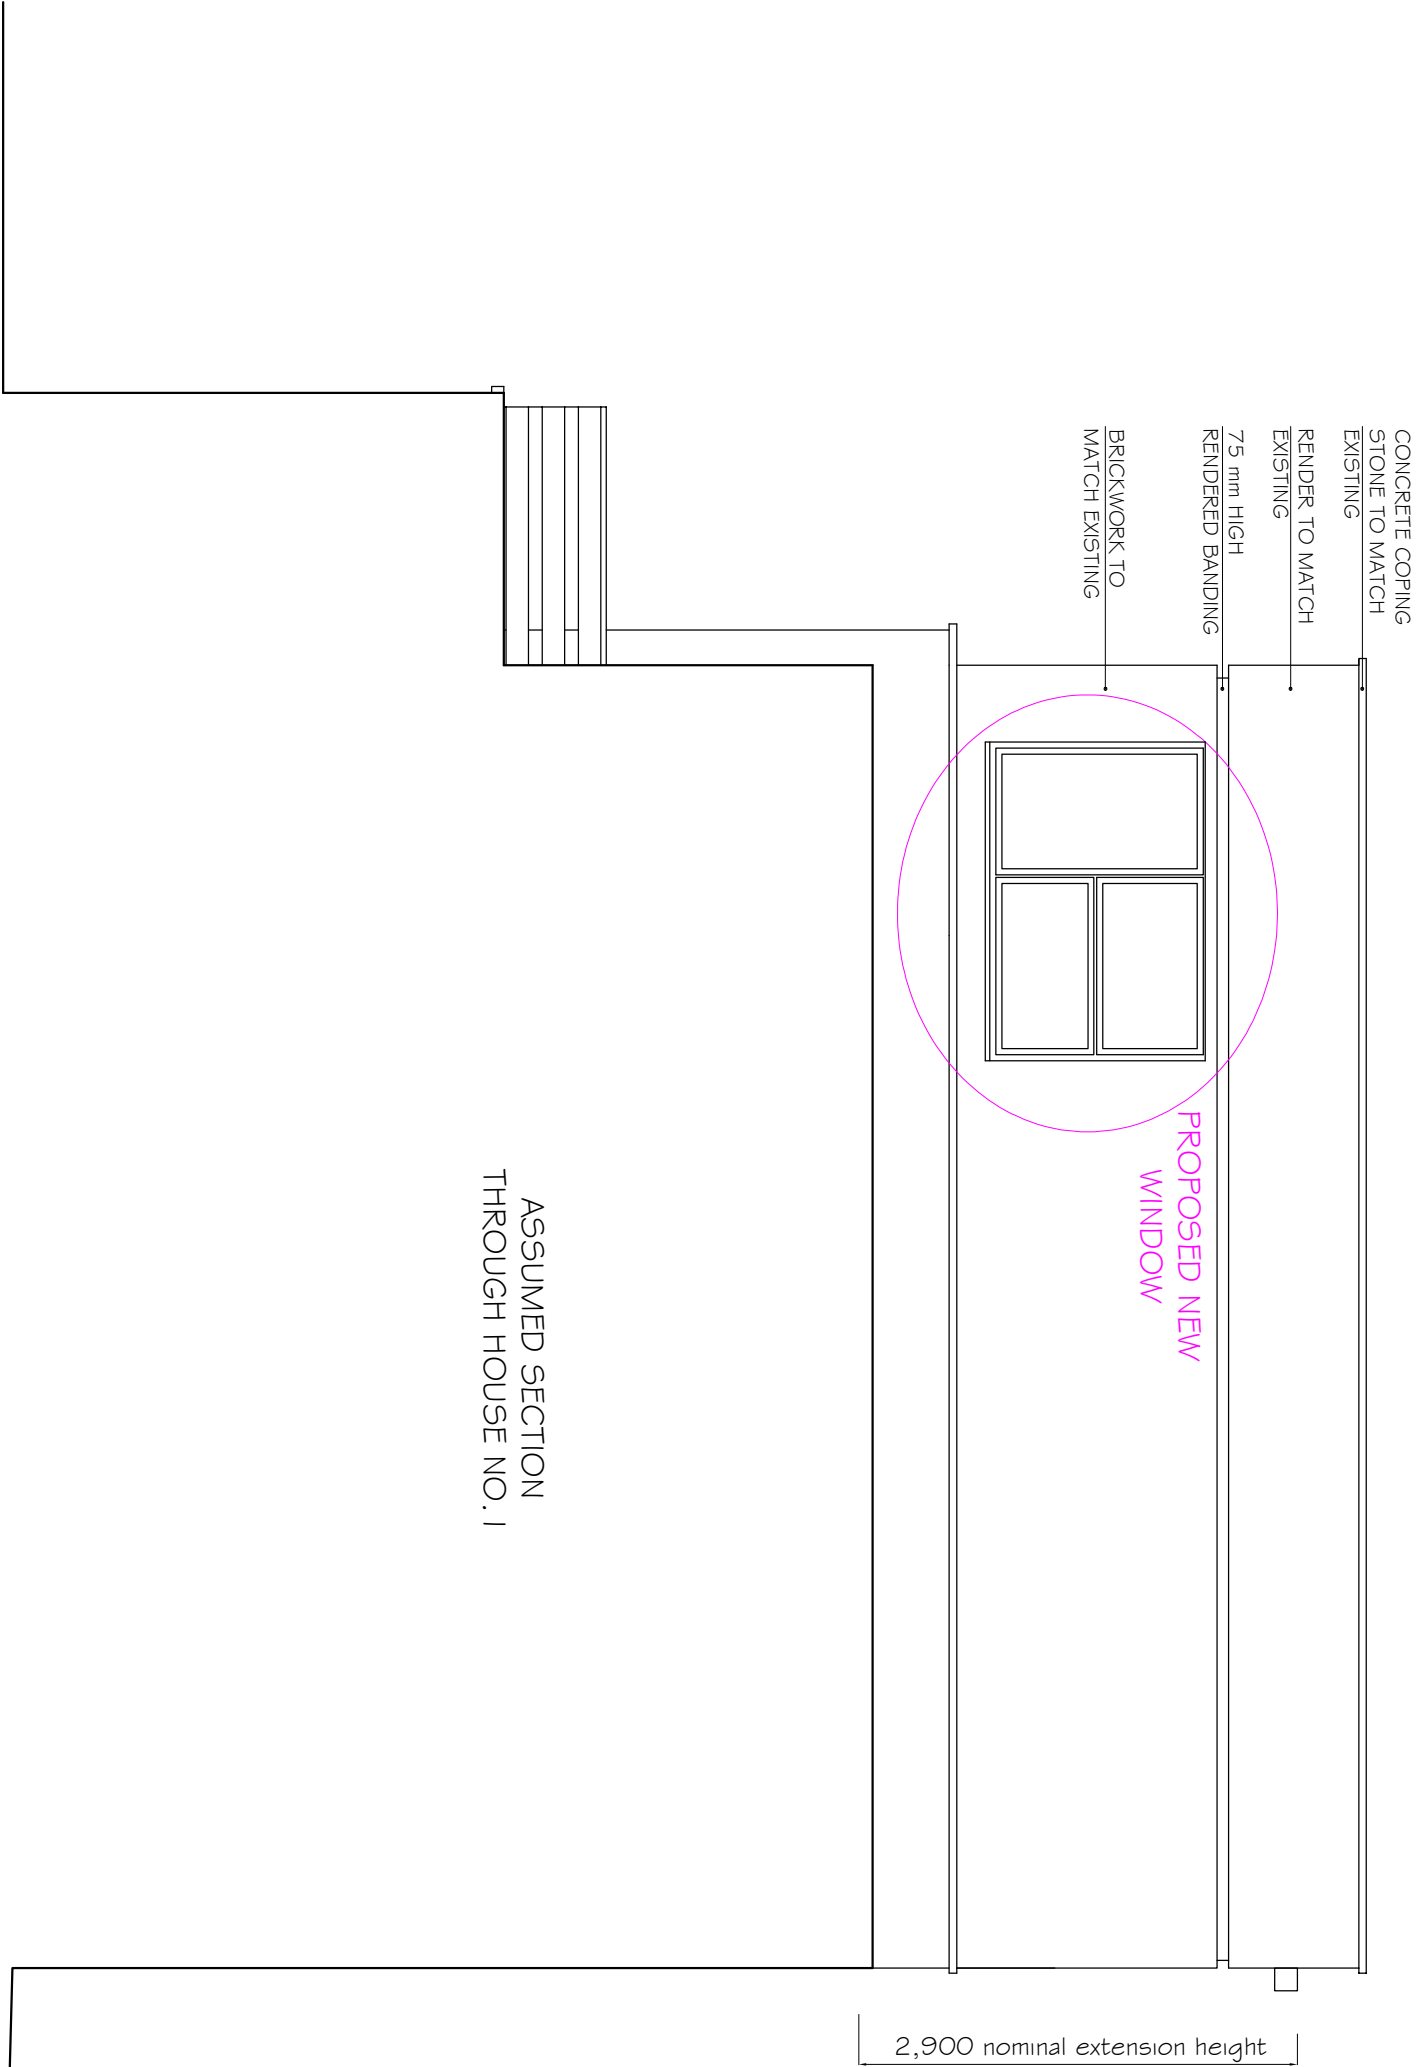

0m

5m