


REVISIONS  
REV/ DATE REVISION NOTES:

KEY

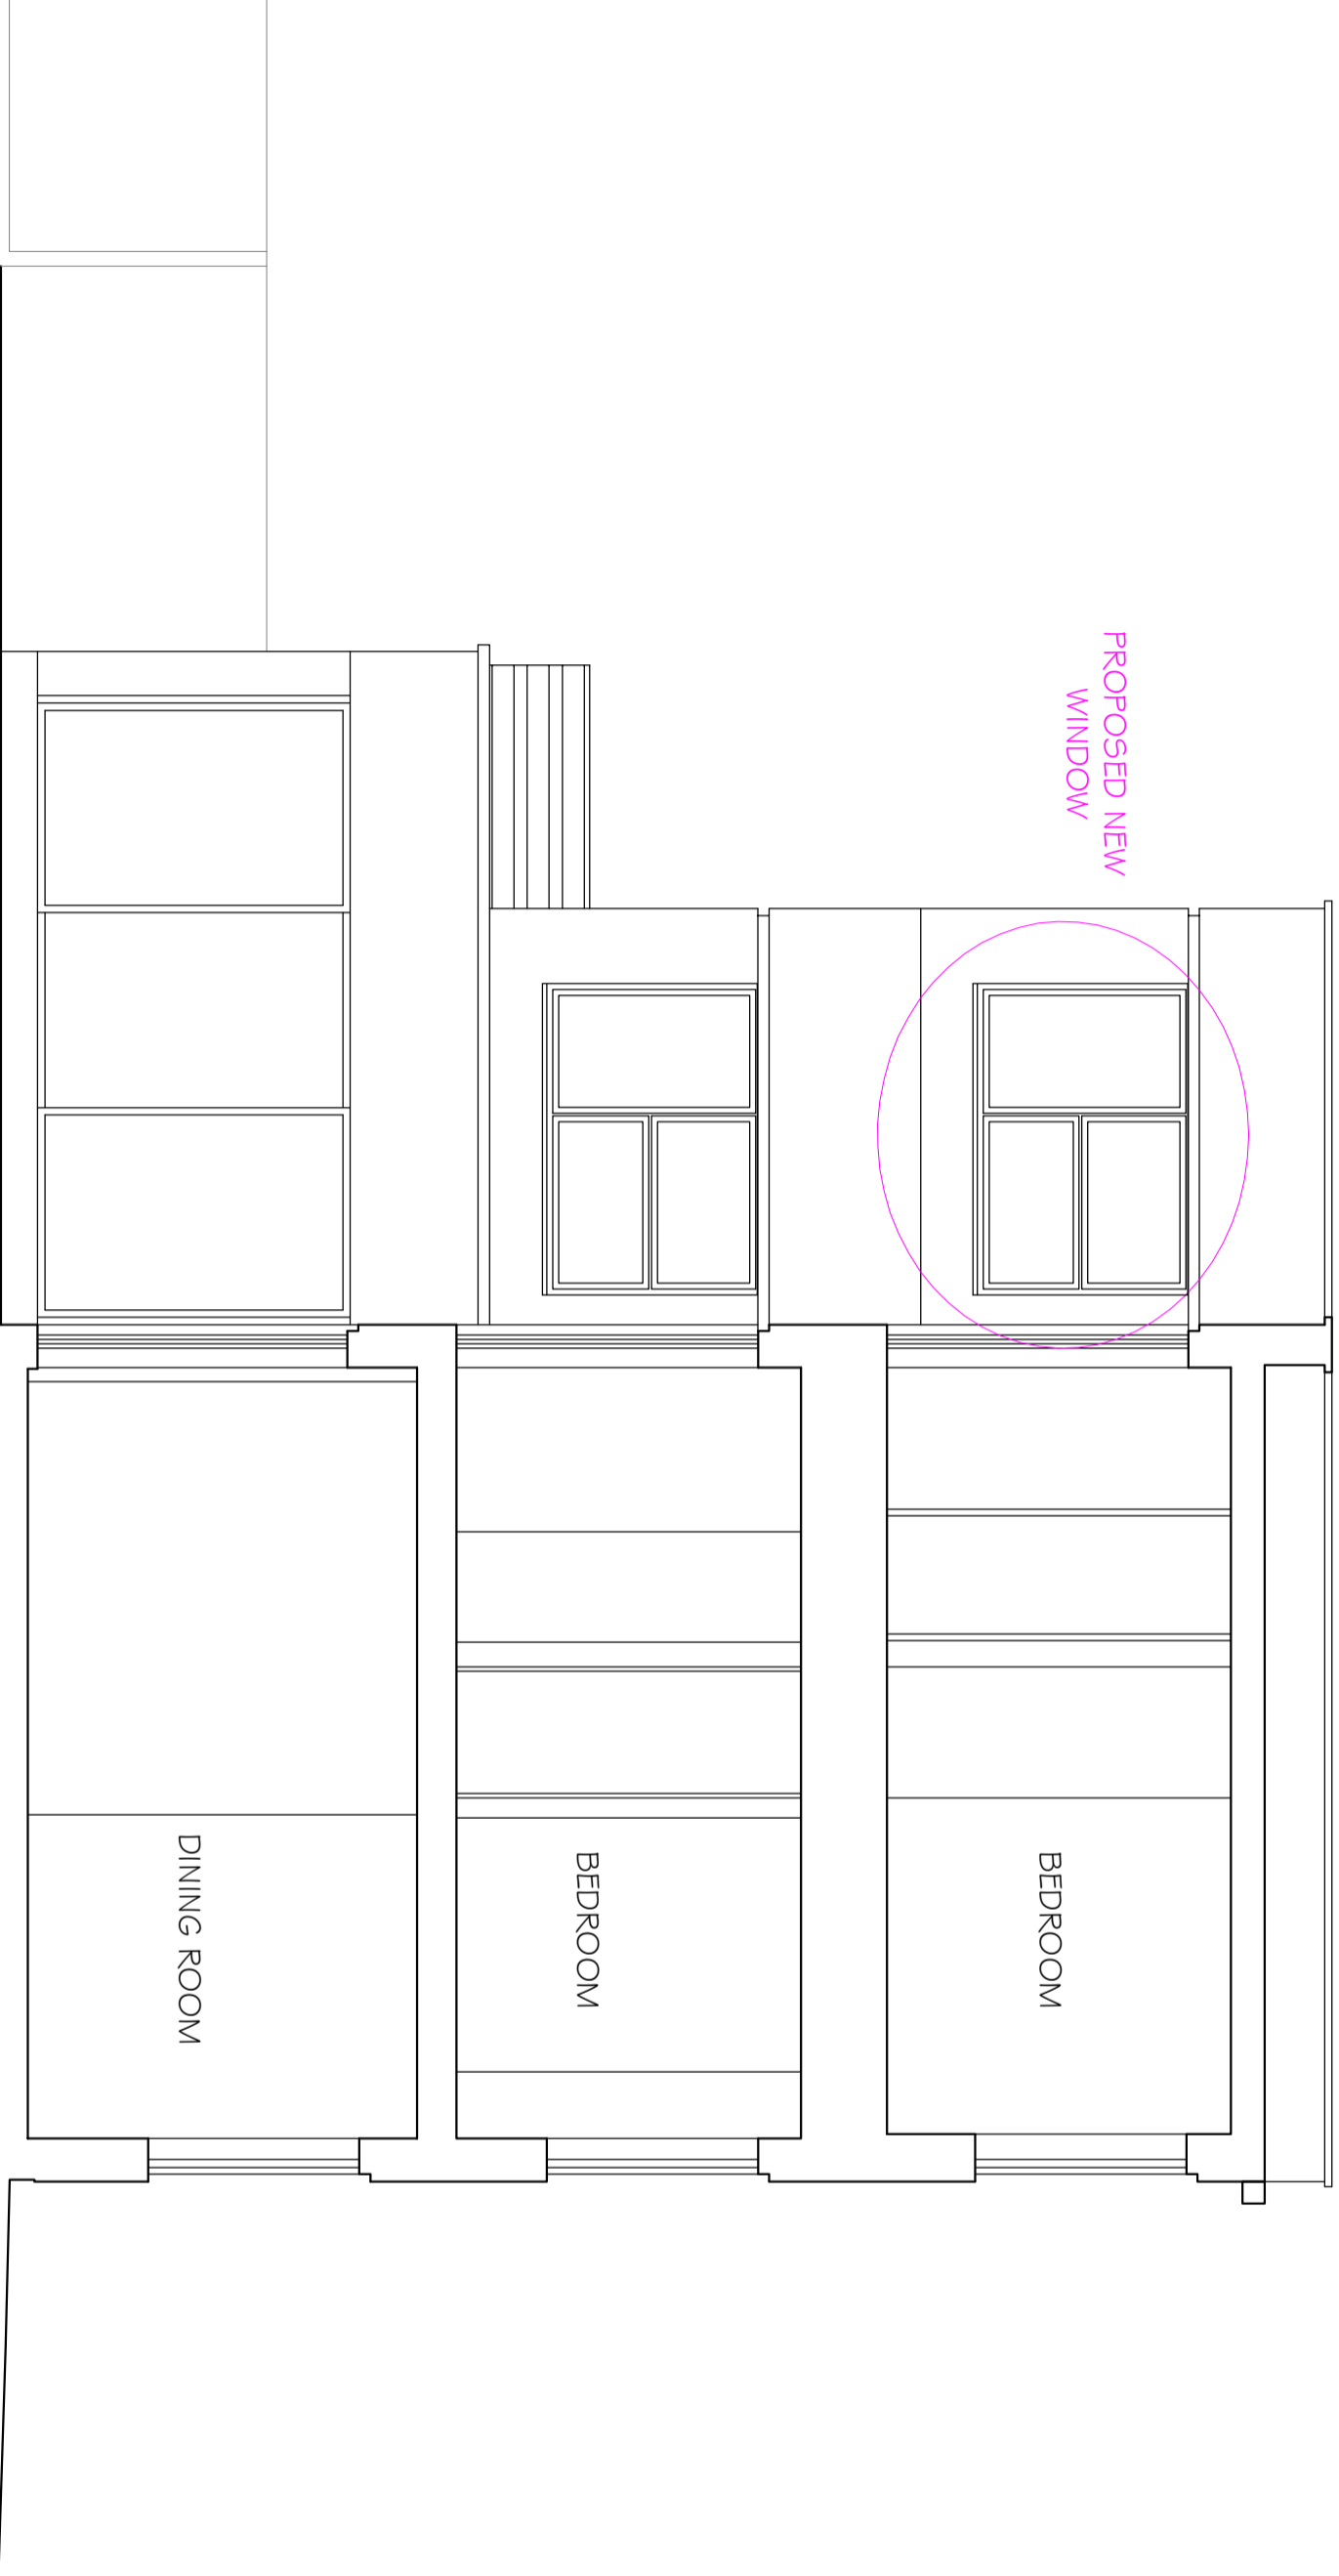

NOTES  
1. Do not scale from this drawing.  
2. All dimensions are to be confirmed and each dimension to be in its responsibility.  
3. Report all drawing errors, omissions and discrepancies to the architect/designer.

**KASIA WHITFIELD DESIGN**

KASIA WHITFIELD  
1, 2023  
M. 07989035353

JOB 21 YTTTELTON CLOSE  
LONDON NW3 3SR  
TITLE PROPOSED SIDE ELEVATION (SOUTH SIDE)  
SECTION B-B

DATE	SCALE	STATUS
2022.09.27	1:50@A3	PROPOSED

PROJECT NO.	DRAWING NO.	REVISION
LC2/3	PP9	