

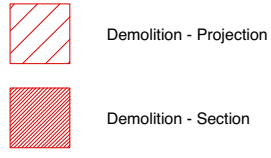
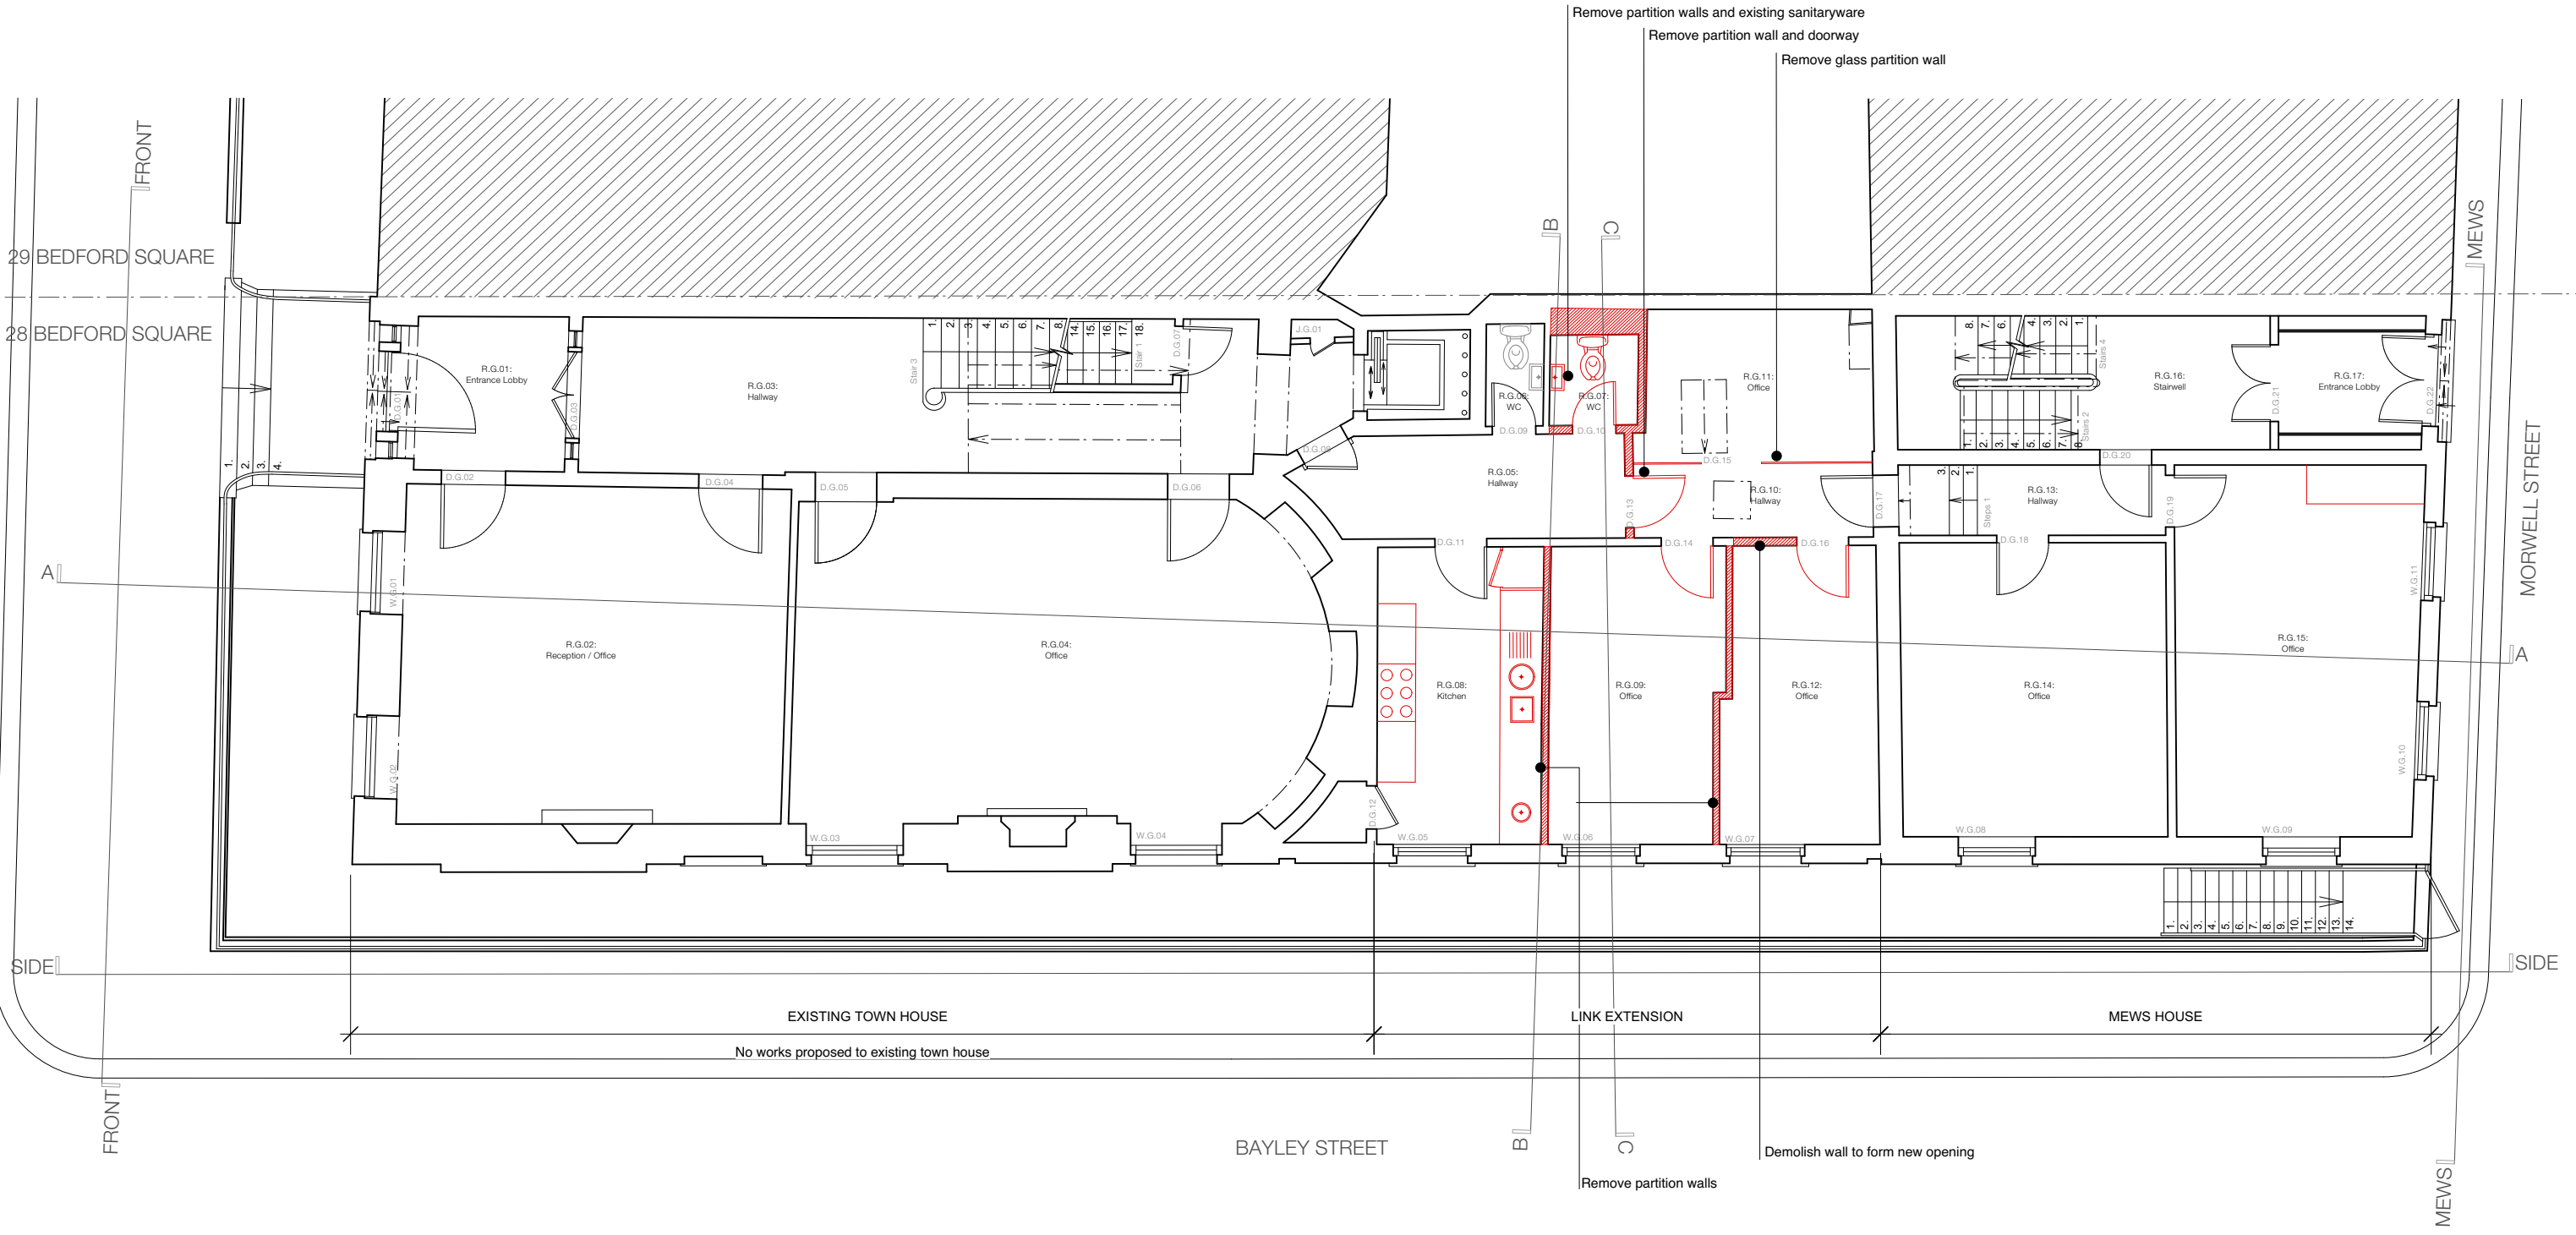


-  Demolition - Projection
-  Demolition - Section

Notes:
 All works are limited to link extension and mews house only.
 - remove all non-historic existing floor finishes (except R.L.G.10, R.L.G.13, R.G.05, R.G.06, R.G.10 & R.G.11)
 - remove all kitchen/bathroom fittings incl. all tiles in R.L.G.14, R.L.G.15, R.L.G.17, R.G.07, R.G.08, R.1.05 & R.2.07

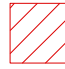


Notes:
 All works are limited to link extension and mews house only.
 - remove all non-historic existing floor finishes (except R.LG.10, R.LG.13, R.G.05, R.G.06, R.G.10 & R.G.11)
 - remove all kitchen/bathroom fittings incl. all tiles in R.LG.14, R.LG.15, R.LG.17, R.G.07, R.G.08, R.1.05 & R.2.07

JOHANNA MOLINEUS ARCHITECTS

22 GREAT CHAPEL STREET
 LONDON W1F 8FR
 0207 734 8320
 info@johannamolineus.com

© 2022 Johanna Molineus Architects Ltd
 Do not scale dimensions from drawing.
 Check all dimensions on site prior to commencement of work.
 Do not copy or use this drawing without written consent.
 Issue or publication does not convey or imply grant of licence.
 If the drawing exceeds the quantities in any way the architects are to be informed before work is commenced.
 Drawing to be read in conjunction with structural engineer's drawings and specification.

revisions
 220912: P1: Planning Application 1

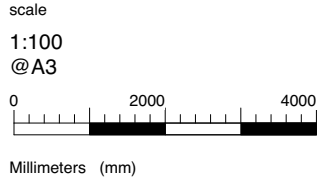




drawn / checked by
SM/PB
 issue
Planning

date
Sep 2022
 revision
P1


project
28 Bedford Square, London WC1B 3JS
 client
The Empire Film Company Limited

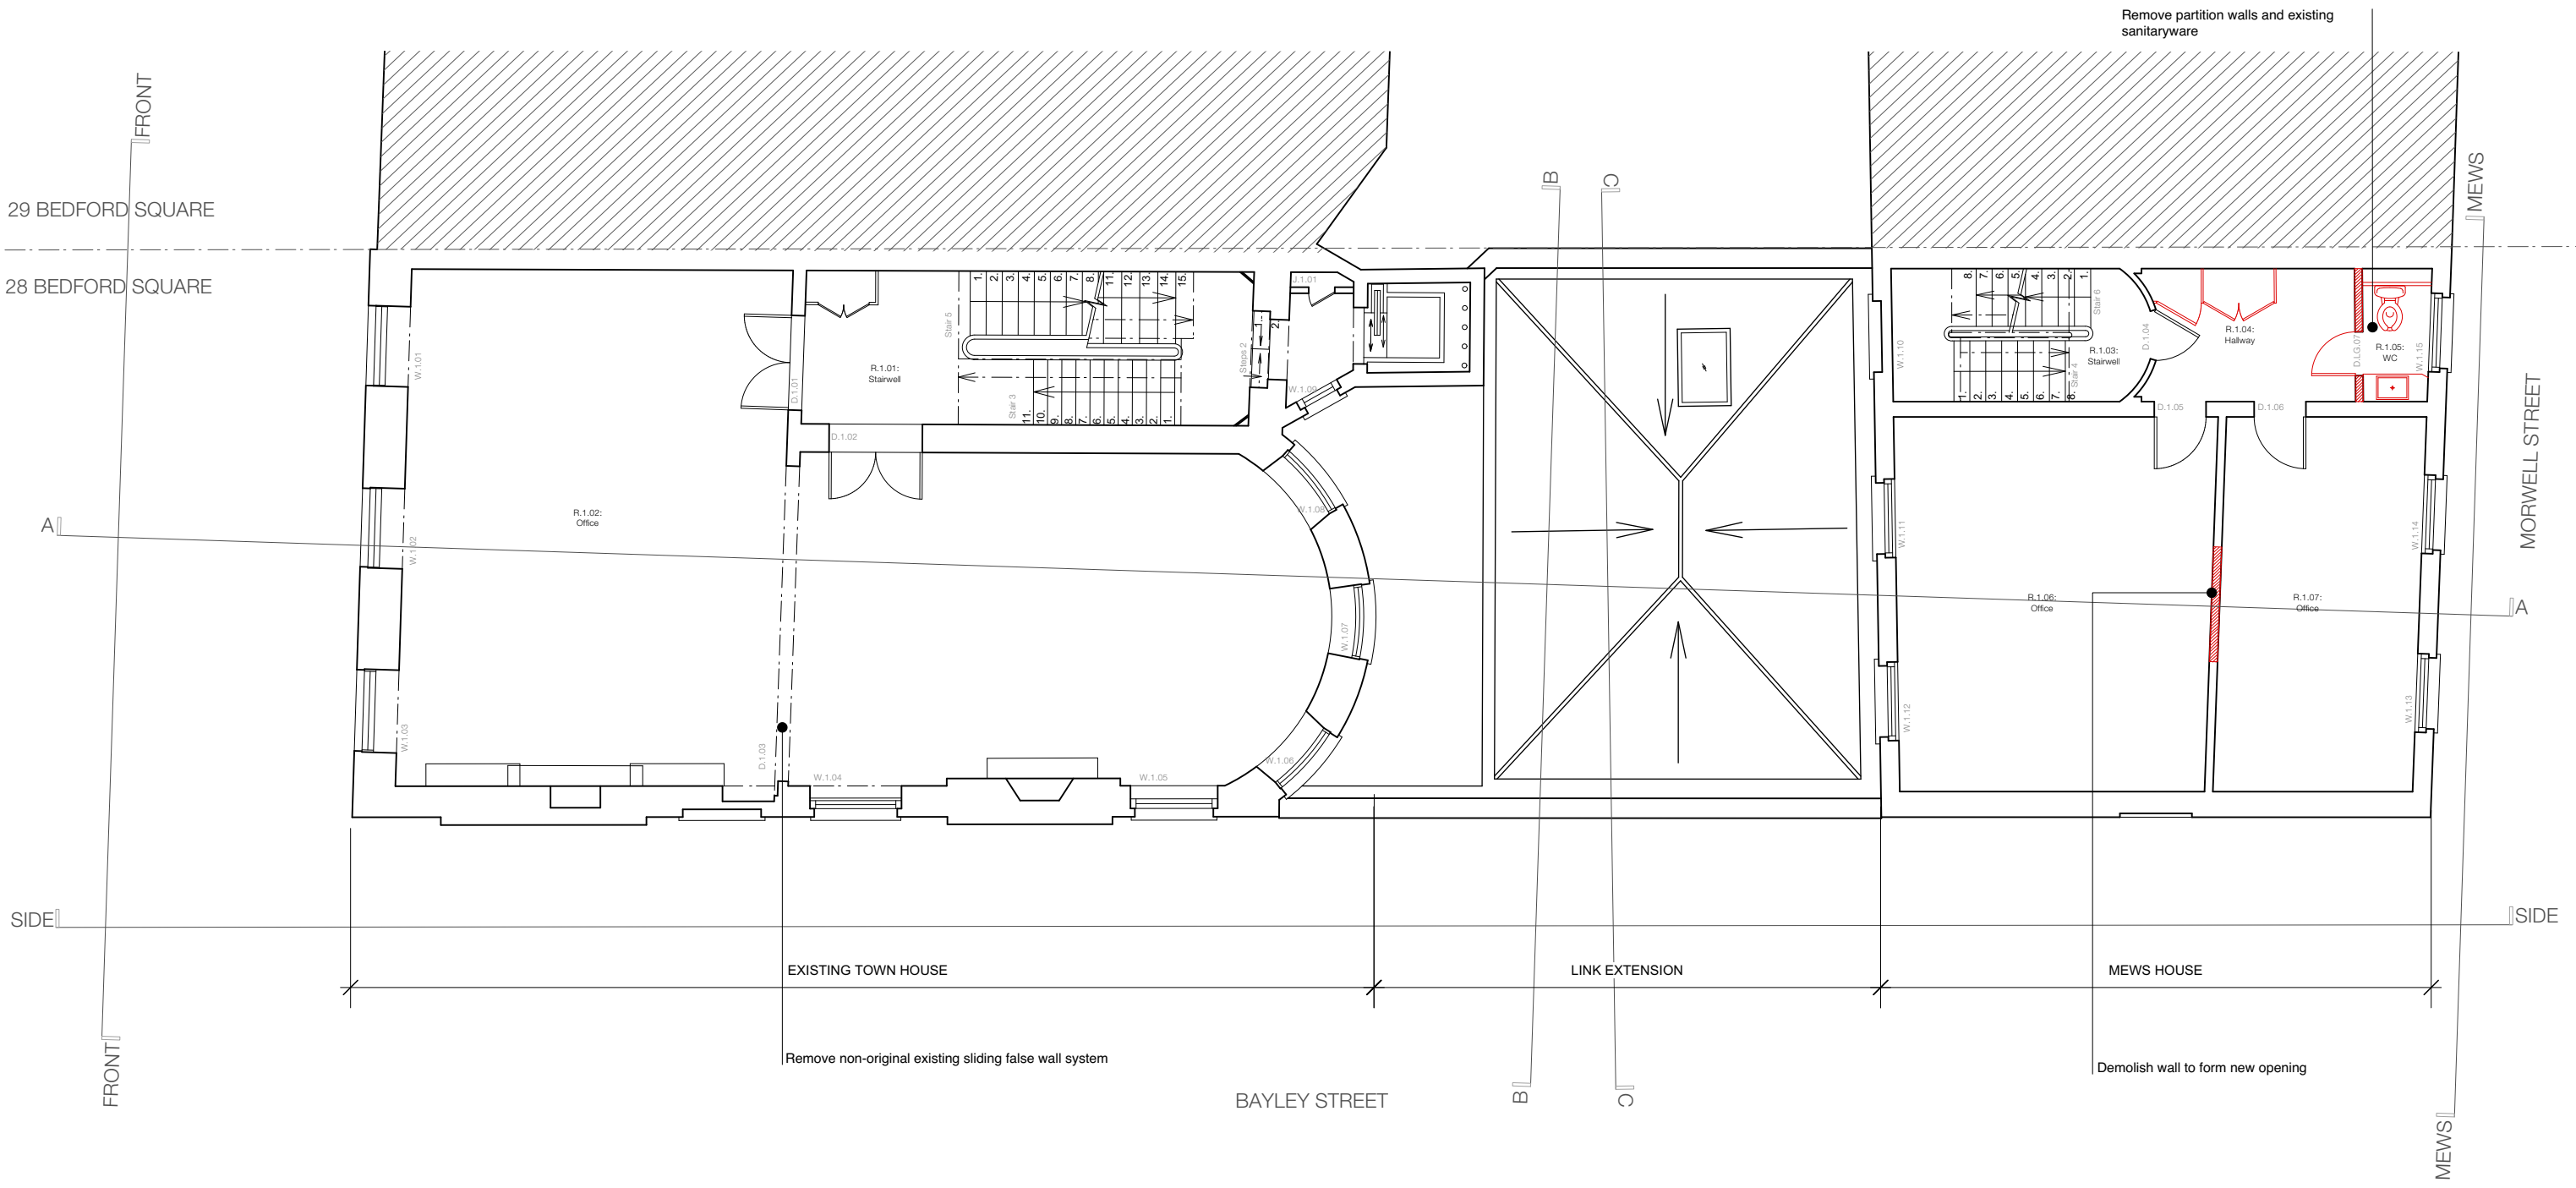

drawing title
Existing Ground Floor
 drawing no.
326.28 101

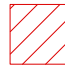

-  Demolition - Projection
-  Demolition - Section

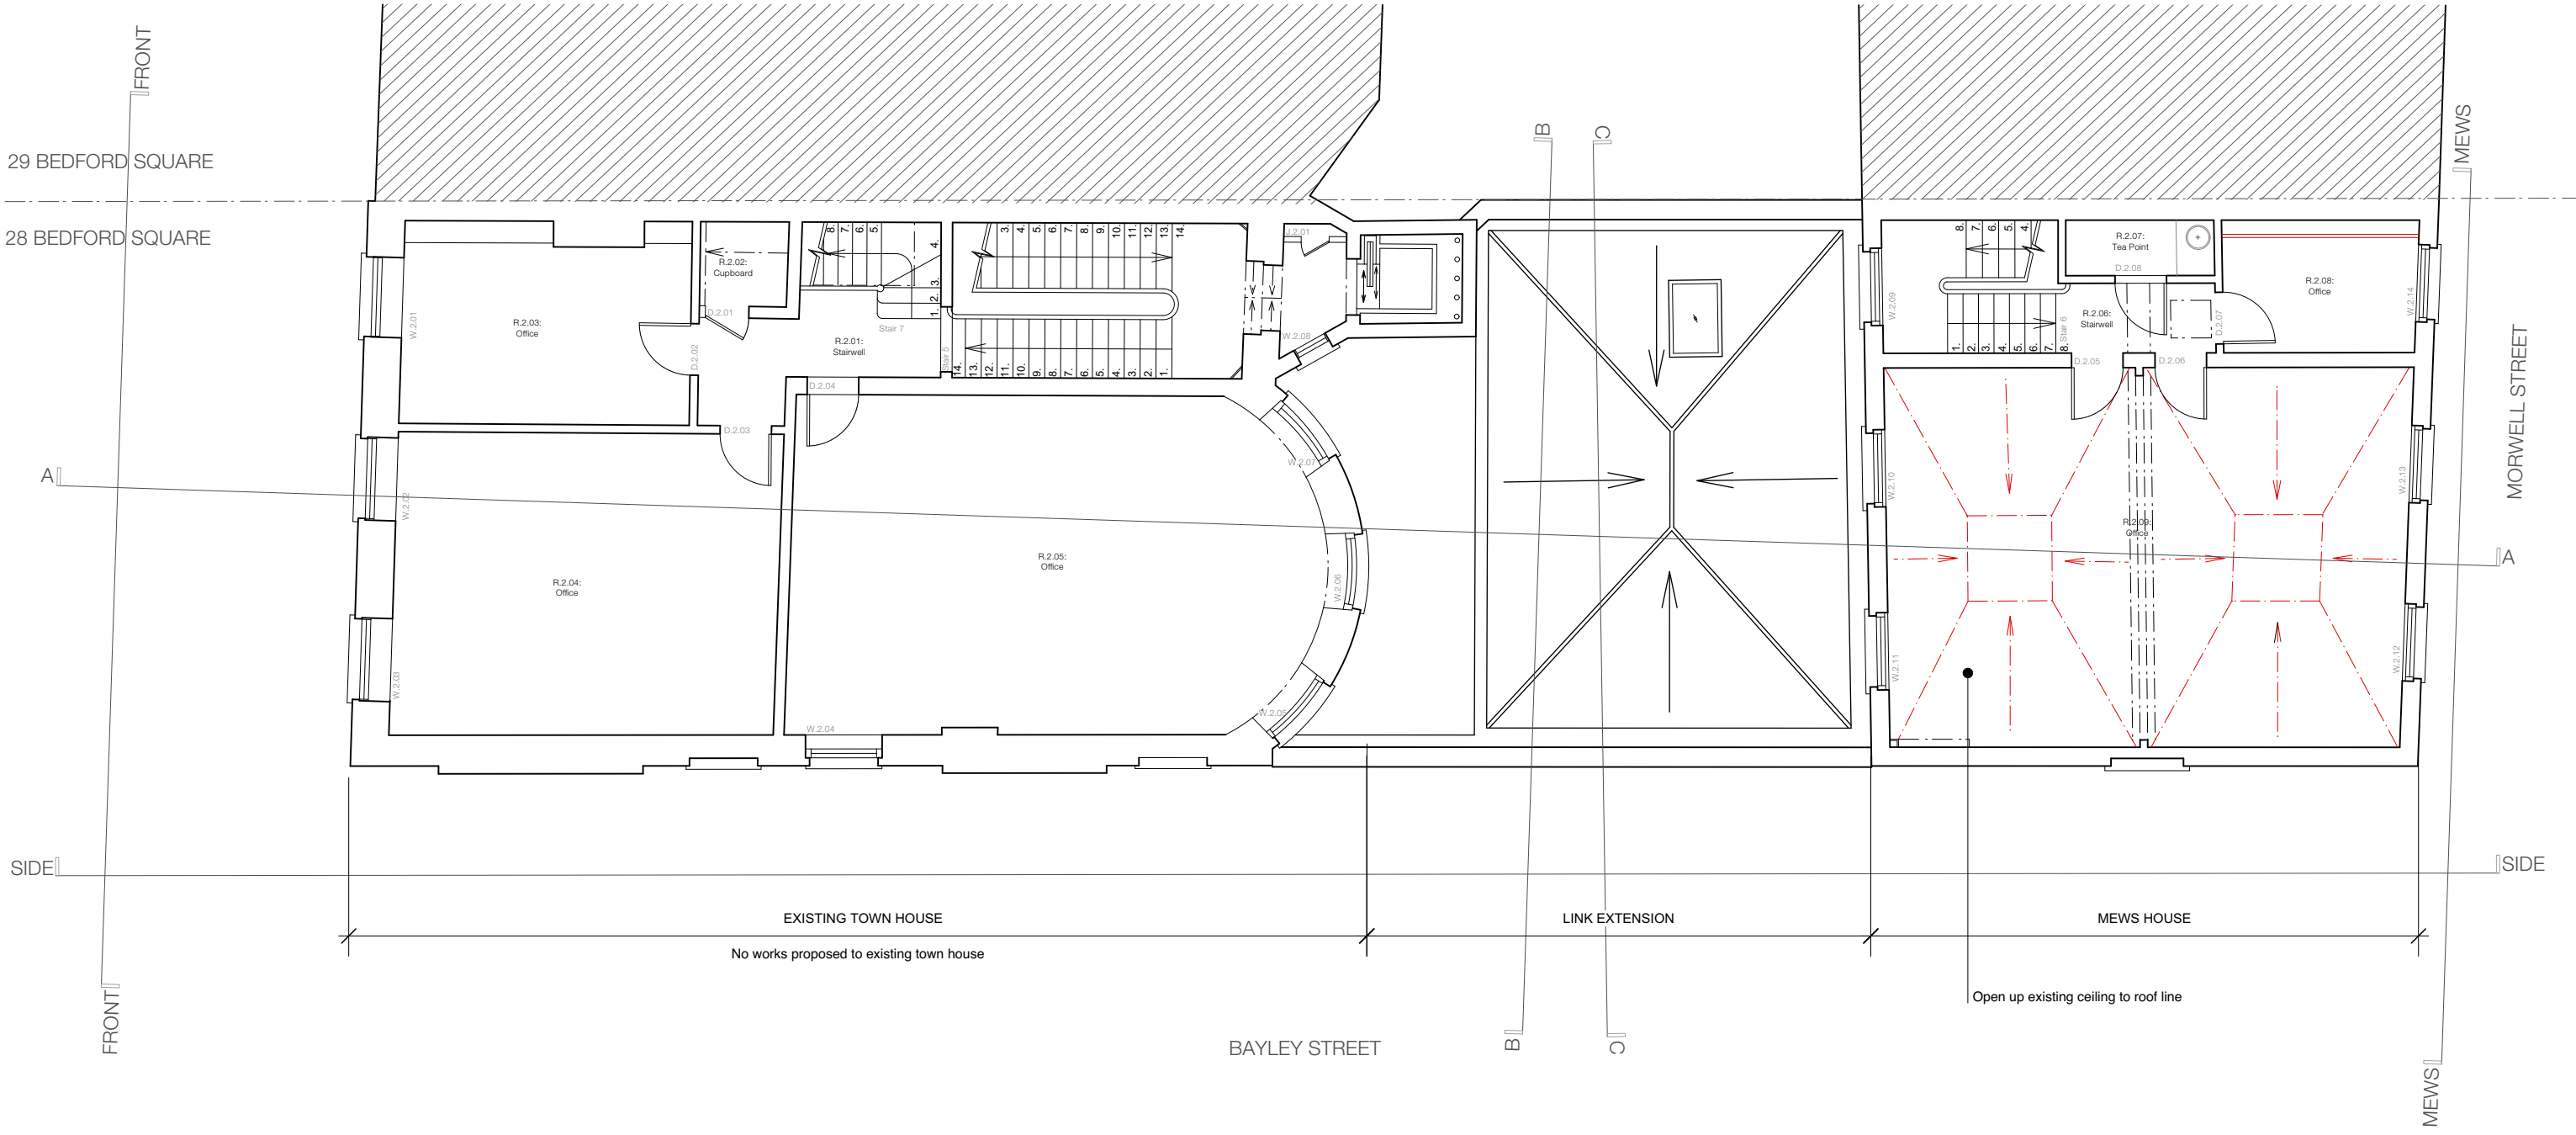Notes:
 All works are limited to link extension and mews house only.
 - remove all non-historic existing floor finishes (except R.LG.10, R.LG.13, R.G.05, R.G.06, R.G.10 & R.G.11)
 - remove all kitchen/bathroom fittings incl. all tiles in R.LG.14, R.LG.15, R.LG.17, R.G.07, R.G.08, R.1.05 & R.2.07




-  Demolition - Projection
-  Demolition - Section


Notes:
 All works are limited to link extension and mews house only.
 - remove all non-historic existing floor finishes (except R.LG.10, R.LG.13, R.G.05, R.G.06, R.G.10 & R.G.11)
 - remove all kitchen/bathroom fittings incl. all tiles in R.LG.14, R.LG.15, R.LG.17, R.G.07, R.G.08, R.1.05 & R.2.07

JOHANNA MOLINEUS ARCHITECTS
 22 GREAT CHAPEL STREET
 LONDON W1F 8FR
 0207 734 8320
 info@johannamolineus.com

© 2022 Johanna Molineus Architects Ltd
 Do not scale dimensions from drawing.
 Check all dimensions on site prior to commencement of work.
 Do not copy or use this drawing without written consent.
 Issue or publication does not convey or imply grant of licence.
 If the drawing exceeds the quantities in any way the architects are to be informed before work is commenced.
 Drawing to be read in conjunction with structural engineer's drawings and specification.

revisions
 220912: P1: Planning Application 1

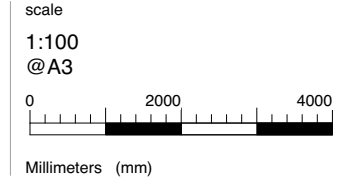


 drawn / checked by
SM/PB
 issue
Planning

date
Sep 2022
 revision
P1

project
28 Bedford Square, London WC1B 3JS
 client
The Empire Film Company Limited

drawing title
Existing Second Floor
 drawing no.
326.28 103

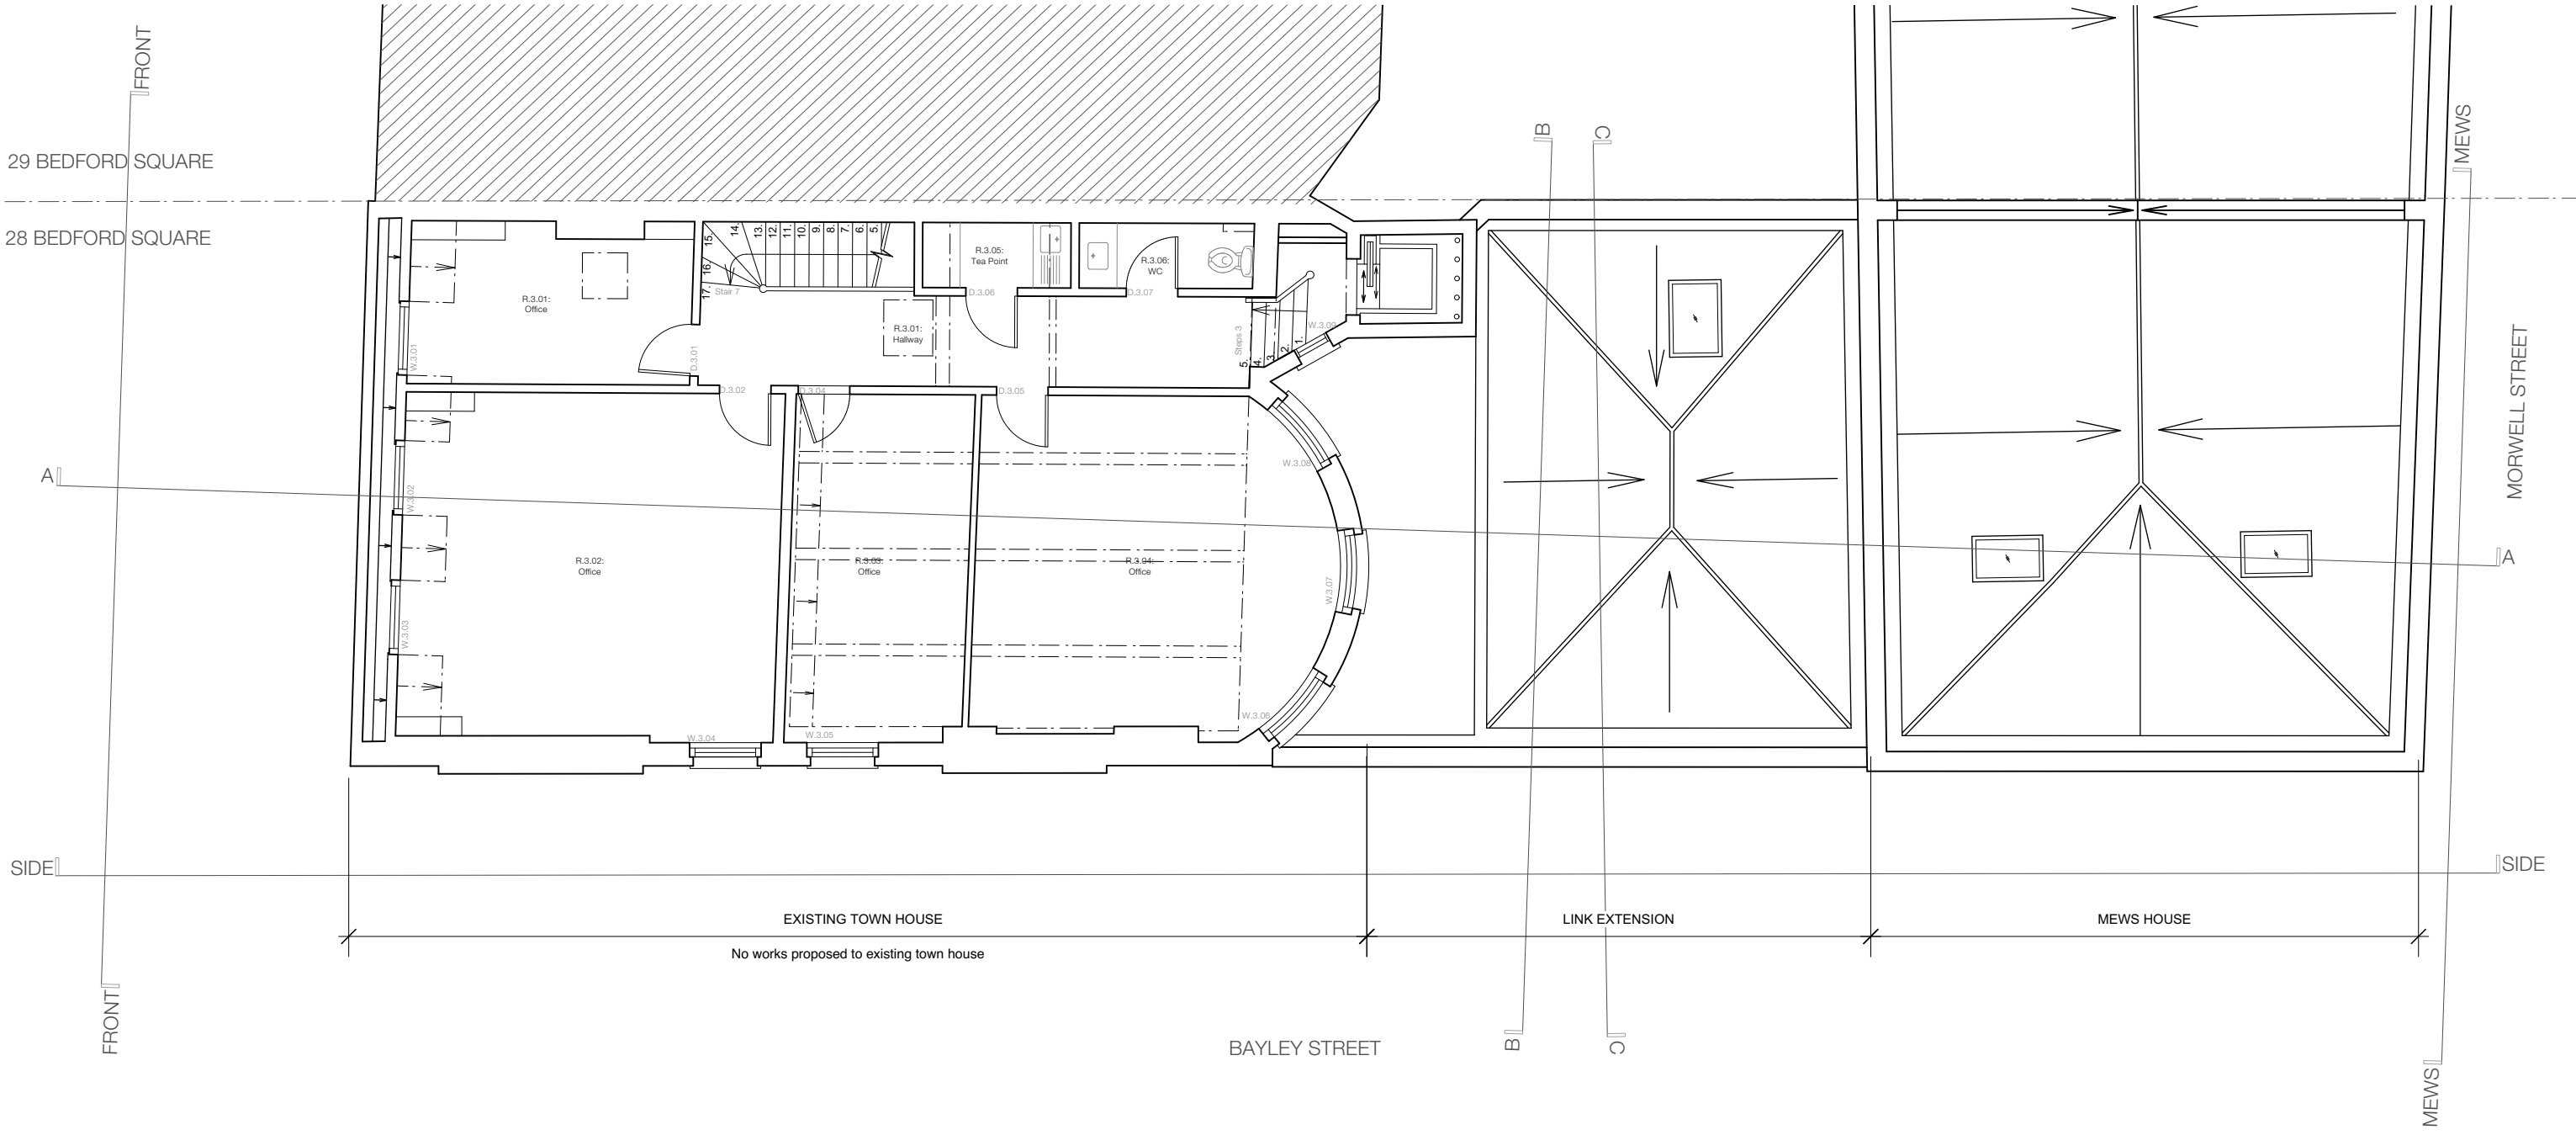

EXISTING TOWN HOUSE
No works proposed to existing town house

LINK EXTENSION

MEWS HOUSE

BAYLEY STREET

MORWELL STREET

29 BEDFORD SQUARE

28 BEDFORD SQUARE

FRONT



MEWS

SIDE

SIDE

FRONT

MEWS

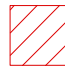-  Demolition - Projection
-  Demolition - Section


Notes:
 All works are limited to link extension and mews house only.
 - remove all non-historic existing floor finishes (except R.LG.10, R.LG.13, R.G.05, R.G.06, R.G.10 & R.G.11)
 - remove all kitchen/bathroom fittings incl. all tiles in R.LG.14, R.LG.15, R.LG.17, R.G.07, R.G.08, R.1.05 & R.2.07


JOHANNA MOLINEUS ARCHITECTS

22 GREAT CHAPEL STREET
 LONDON W1F 8FR
 0207 734 8320
 info@johannamolineus.com

© 2022 Johanna Molineus Architects Ltd
 Do not scale dimensions from drawing.
 Check all dimensions on site prior to commencement of work.
 Do not copy or use this drawing without written consent.
 Issue or publication does not convey or imply grant of licence.
 If the drawing exceeds the quantities in any way the architects are to be informed before work is commenced.
 Drawing to be read in conjunction with structural engineer's drawings and specification.

revisions
 220912: P1: Planning Application 1

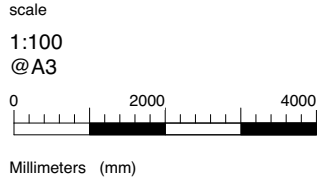


 drawn / checked by
 SM/PB
 issue
 Planning

date
 Sep 2022
 revision
 P1

project
 28 Bedford Square, London
 WC1B 3JS
 client
 The Empire Film Company
 Limited

drawing title
 Existing Third Floor
 drawing no.
 326.28 104

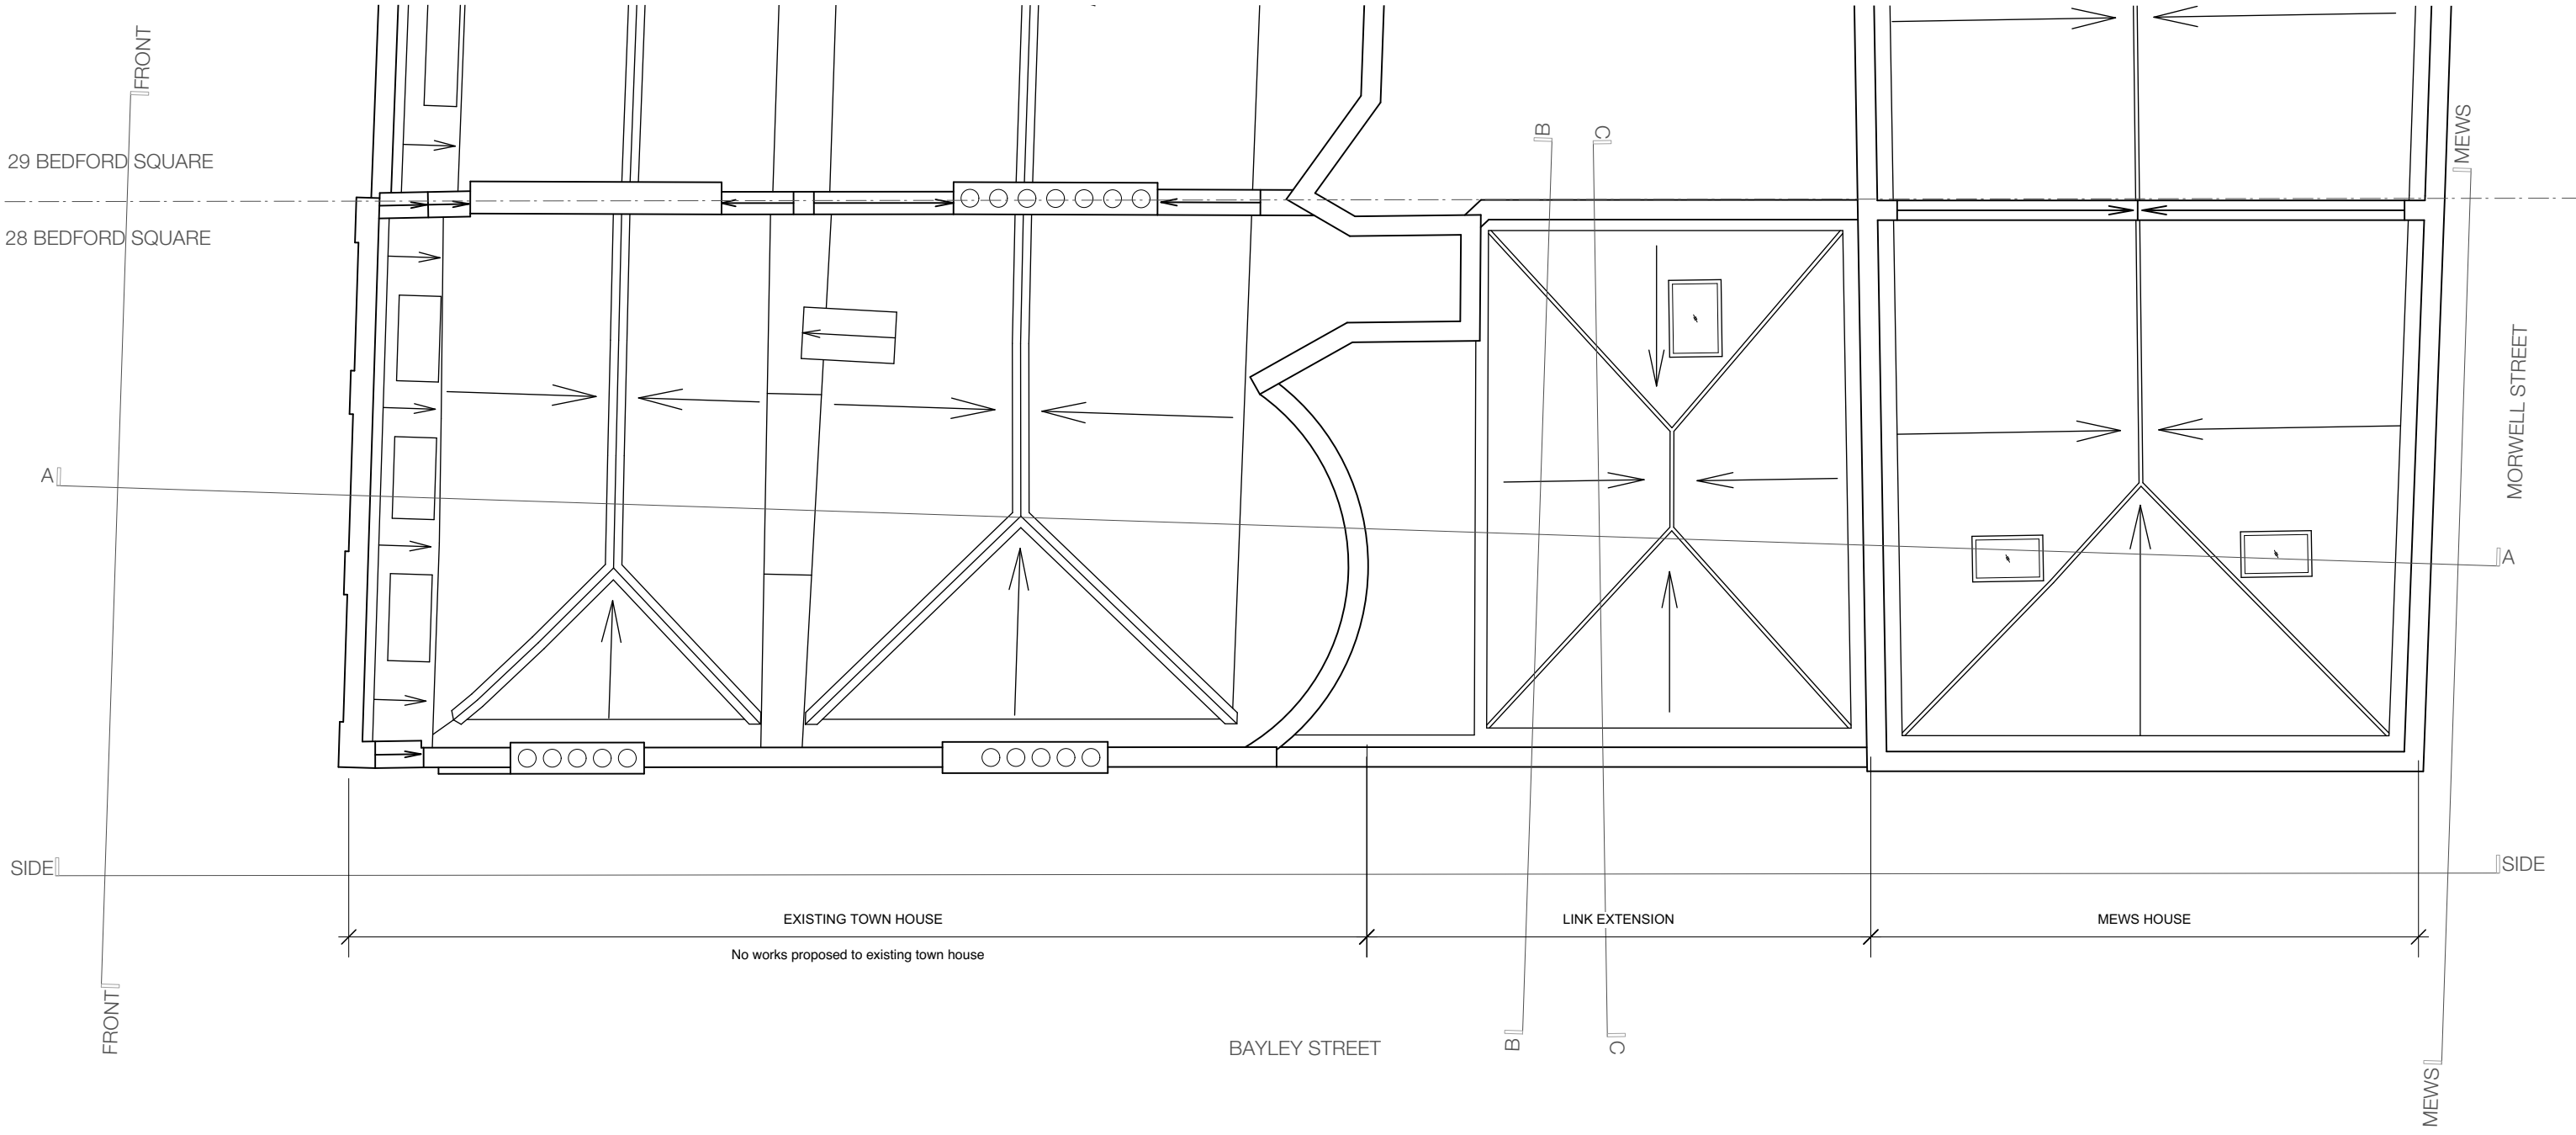



EXISTING TOWN HOUSE
No works proposed to existing town house

LINK EXTENSION

MEWS HOUSE

BAYLEY STREET

MORWELL STREET

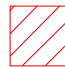-  Demolition - Projection
-  Demolition - Section


Notes:
 All works are limited to link extension and mews house only.
 - remove all non-historic existing floor finishes (except R.LG.10, R.LG.13, R.G.05, R.G.06, R.G.10 & R.G.11)
 - remove all kitchen/bathroom fittings incl. all tiles in R.LG.14, R.LG.15, R.LG.17, R.G.07, R.G.08, R.1.05 & R.2.07

JOHANNA MOLINEUS ARCHITECTS

22 GREAT CHAPEL STREET
 LONDON W1F 8FR
 0207 734 8320
 info@johannamolineus.com

© 2022 Johanna Molineus Architects Ltd
 Do not scale dimensions from drawing.
 Check all dimensions on site prior to commencement of work.
 Do not copy or use this drawing without written consent.
 Issue or publication does not convey or imply grant of licence.
 If the drawing exceeds the quantities in any way the architects are to be informed before work is commenced.
 Drawing to be read in conjunction with structural engineer's drawings and specification.

revisions
 220912: P1: Planning Application 1

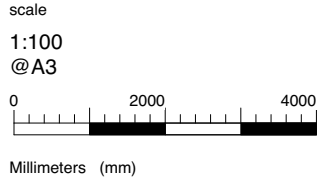

drawn / checked by
SM/PB
 issue
Planning

date
Sep 2022
 revision
P1

project
28 Bedford Square, London WC1B 3JS
 client
The Empire Film Company Limited

drawing title
Existing Roof
 drawing no.
326.28 105