
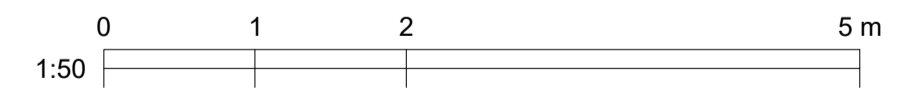


1 SECTION 01
1:20

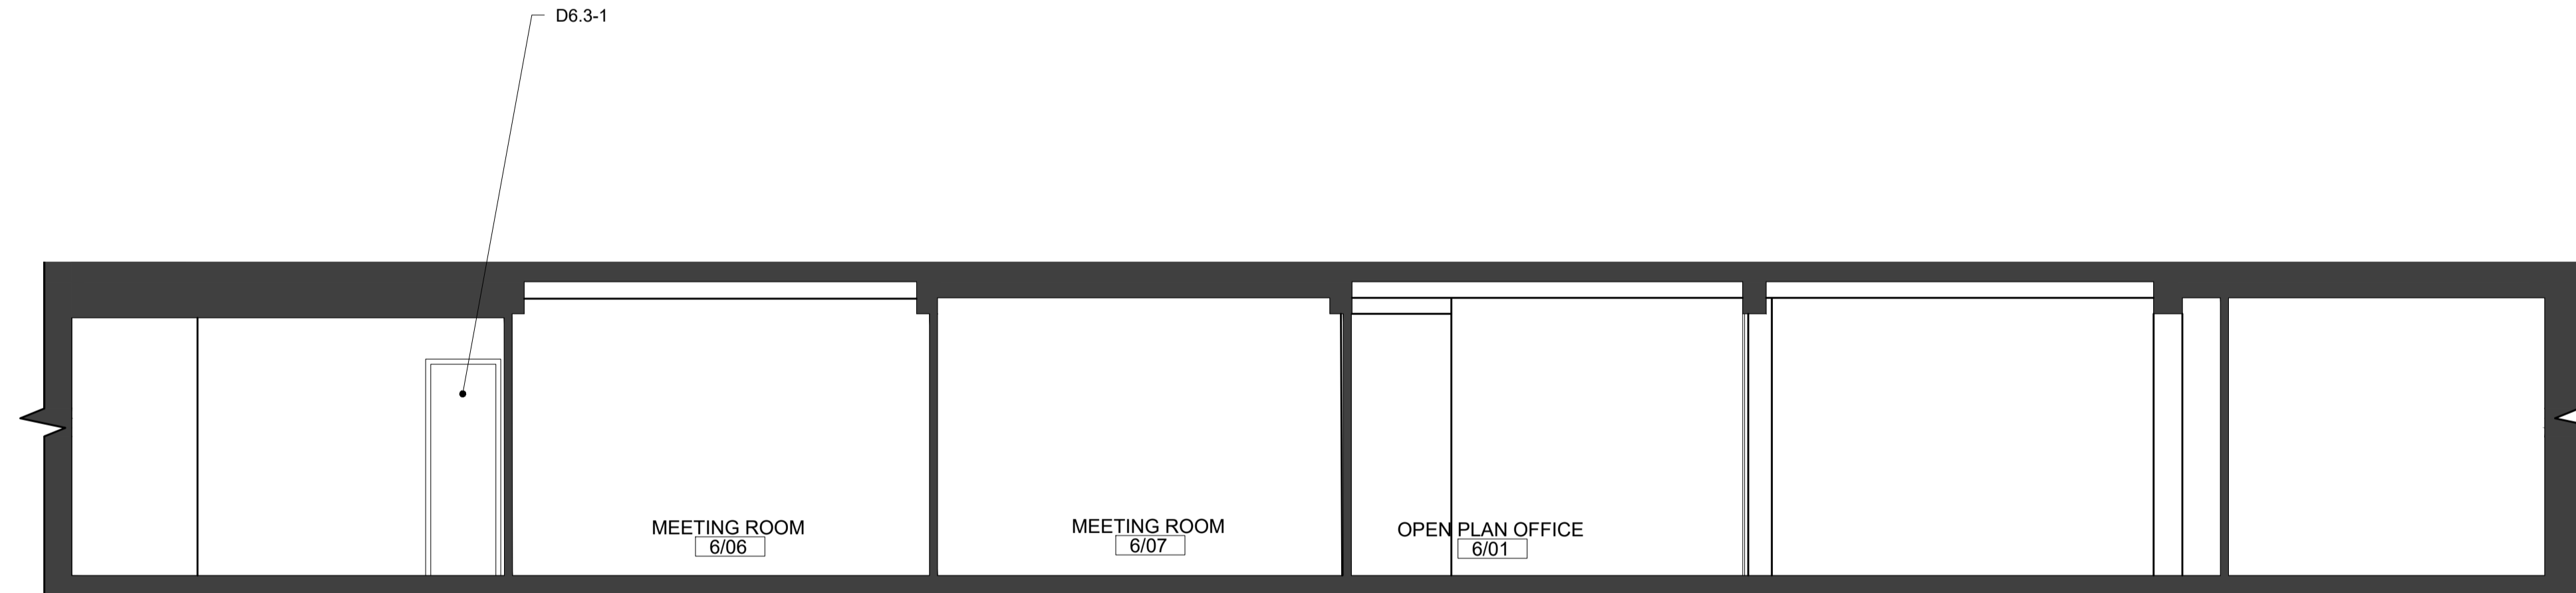

2 SECTION 02
1:20

KEY	REV	DATE	DESCRIPTION		CLIENT: GENERAL PROJECTS	NOTE 1. Do not scale from this drawing. 2. All dimensions to be checked on site by the contractor and such dimensions to be their responsibility. 3. Report all drawings errors, omissions, and discrepancies to the architect. 4. This document may be issued in an uncontrolled CAD format to enable others to use it as background information to make alterations and/or additions. In that instance the file will be accompanied by a PDF version. It is for those making such alterations and additions to ensure that they make use of current background information. WRA Ltd Accepts no liability for any such alterations or additions to the background information or arising out of changes to background information which occur prior to alterations or additions being made.	LOCATION THE HEAL'S BUILDING 196 TOTTENHAM COURT ROAD LONDON W1T 7LQ	WHITE RED ARCHITECTS 45 Charlotte Road London EC2A 3PD TEL: 020 7859 4521 whitered.co.uk			
	01	14/09/2022	PLANNING ISSUE					PROJECT NAME: THE HEAL'S BUILDING - 6TH FLOOR			
	DRAWING TITLE: EXISTING SECTIONS - SIXTH FLOOR										
	DRAWN	CHECKED	SCALE @A1					STATUS			
FB	SE	1:50	PLANNING								
PROJECT NO.	ZONE	TYPE	SHEET NO.	REVISION							
5442	-	-	PL_01_306	01	NOT FOR CONSTRUCTION						