



<u>LEGEND</u>

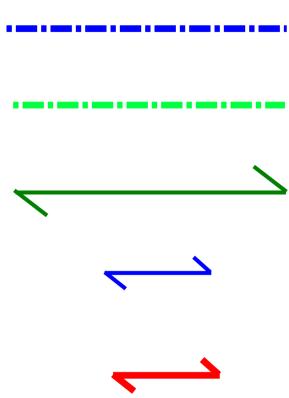

100dpx50w timber noggins between new timber joists at 300 from the support as shown

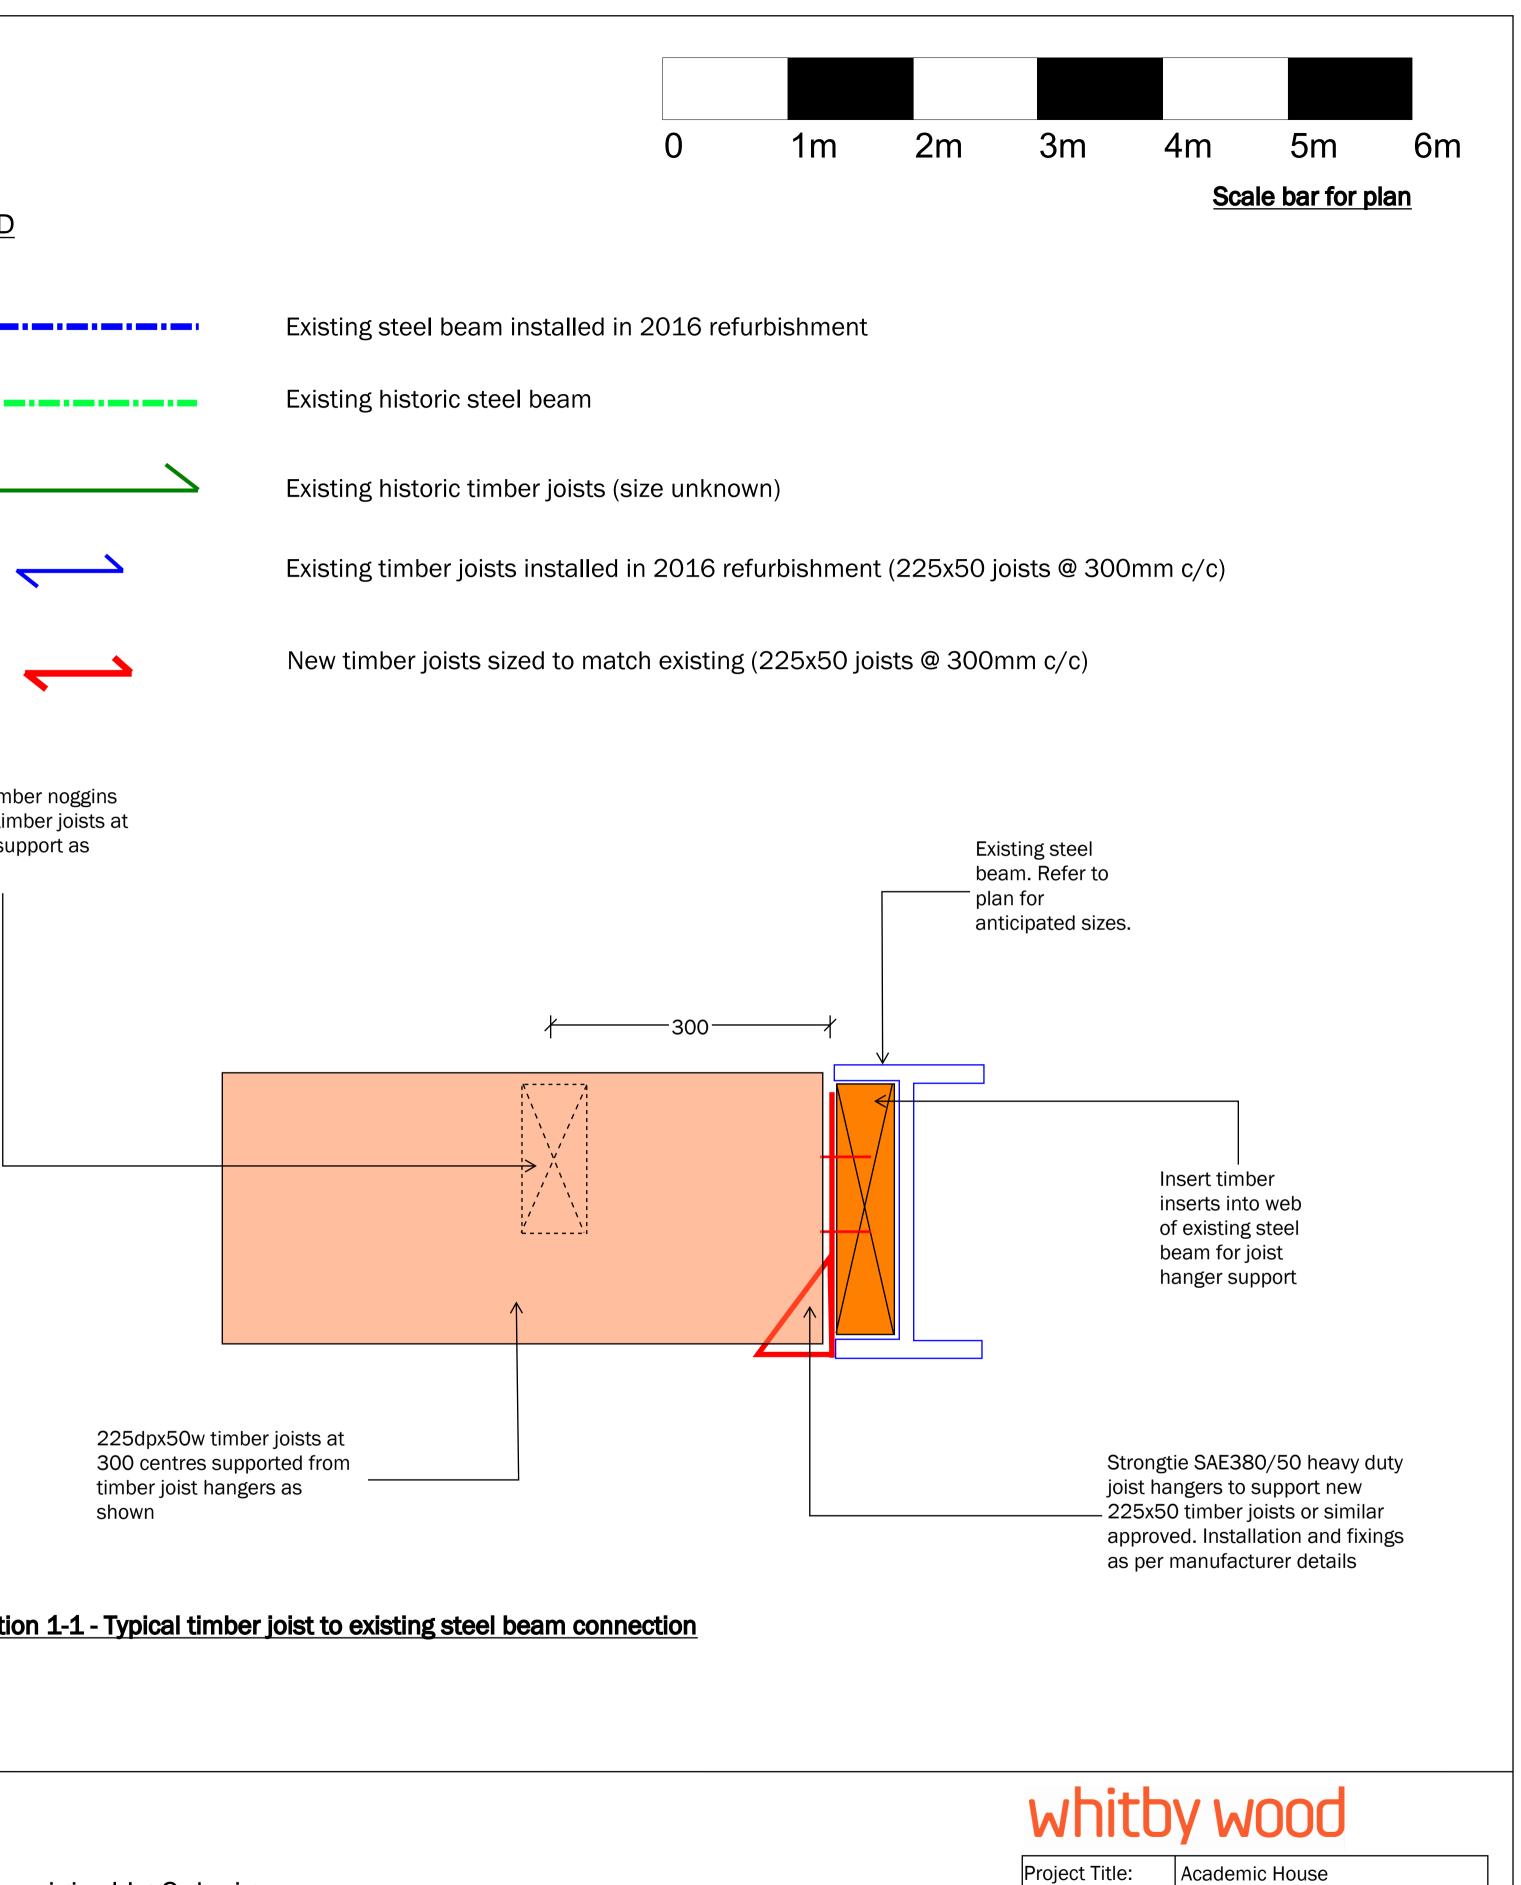



General Notes:

- Existing beam sizes based on original L+C design - Existing structural arrangement to be verified by the main - New timber grade to be min C24

