




SECTION SN1101
SCALE 1:25

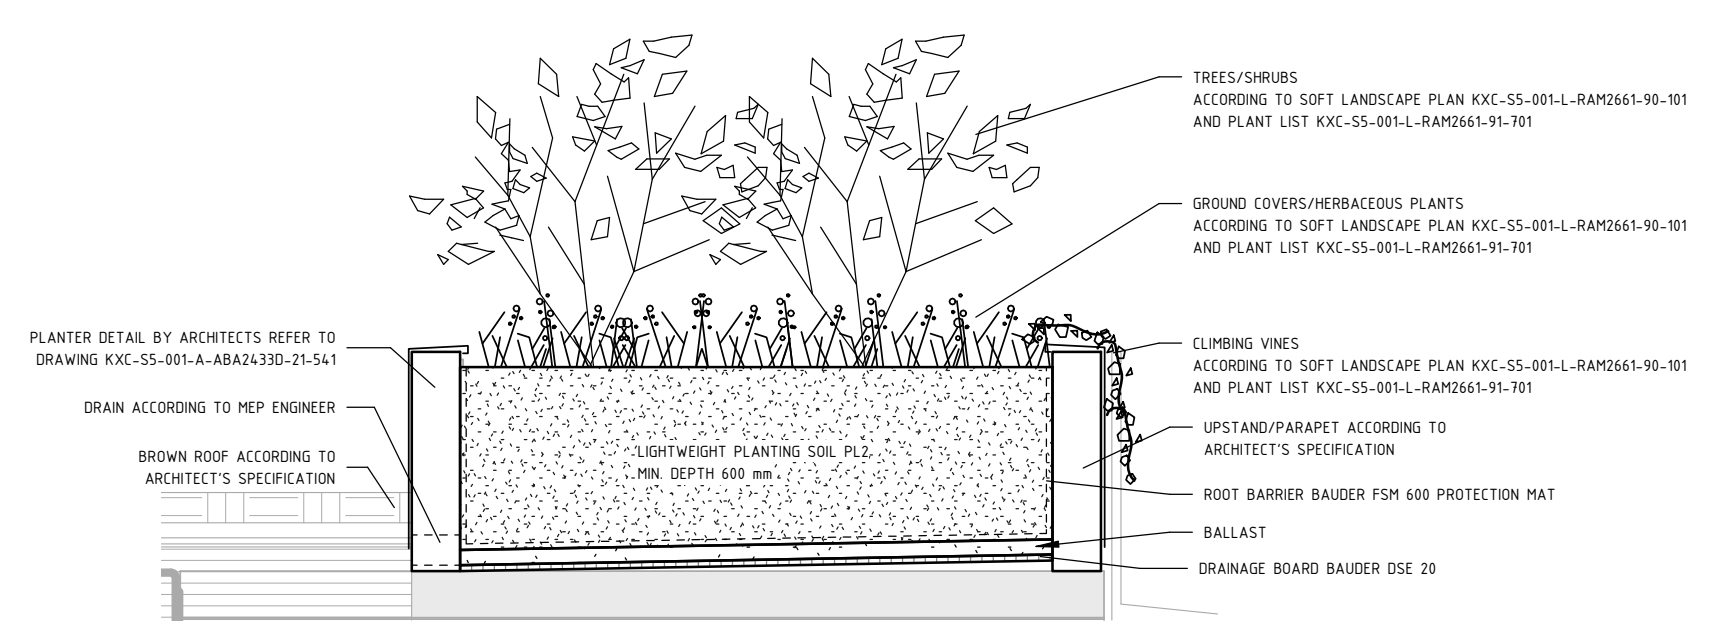


SECTION SN1011
SCALE 1:25

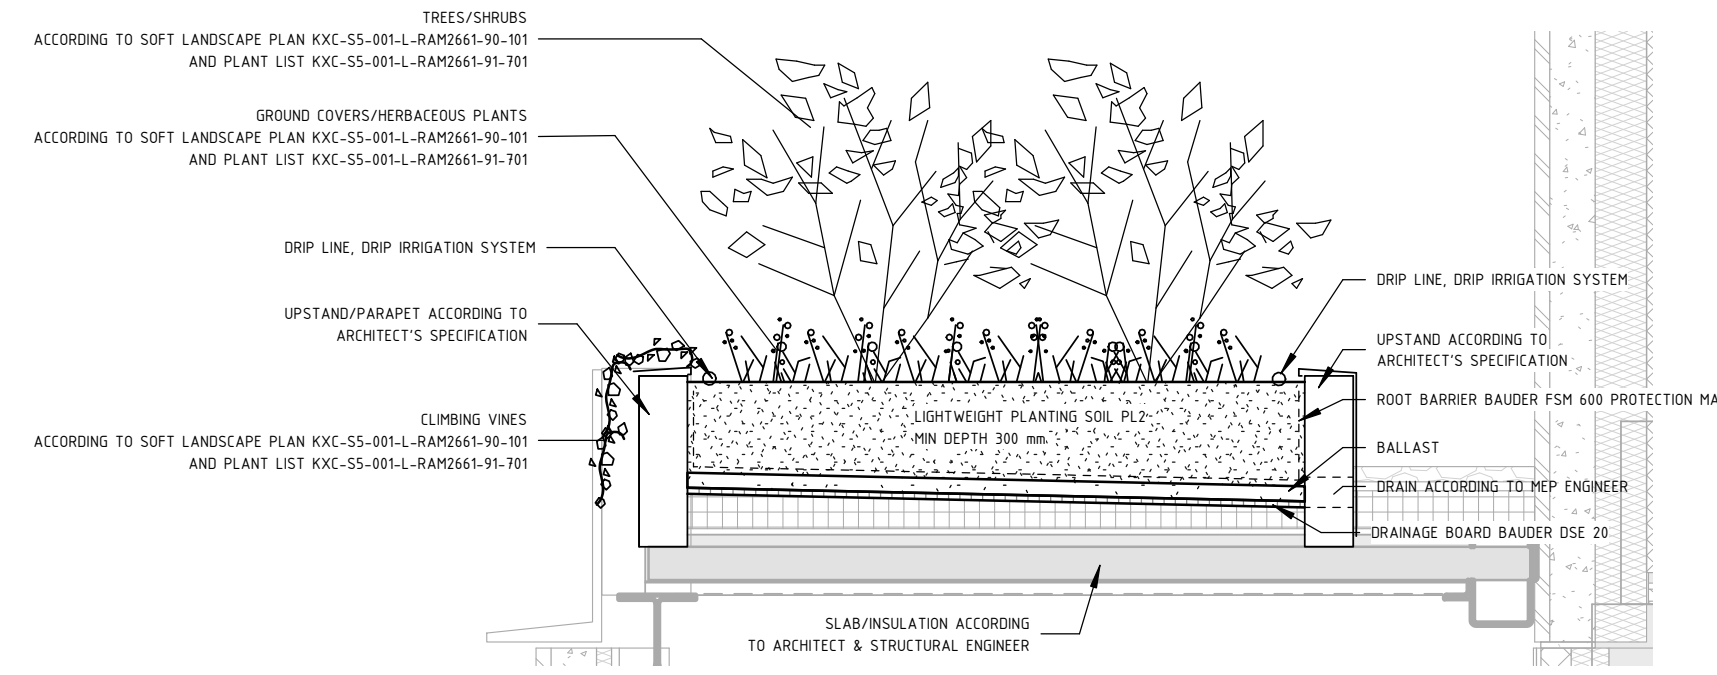


SECTION SN1012
SCALE 1:25

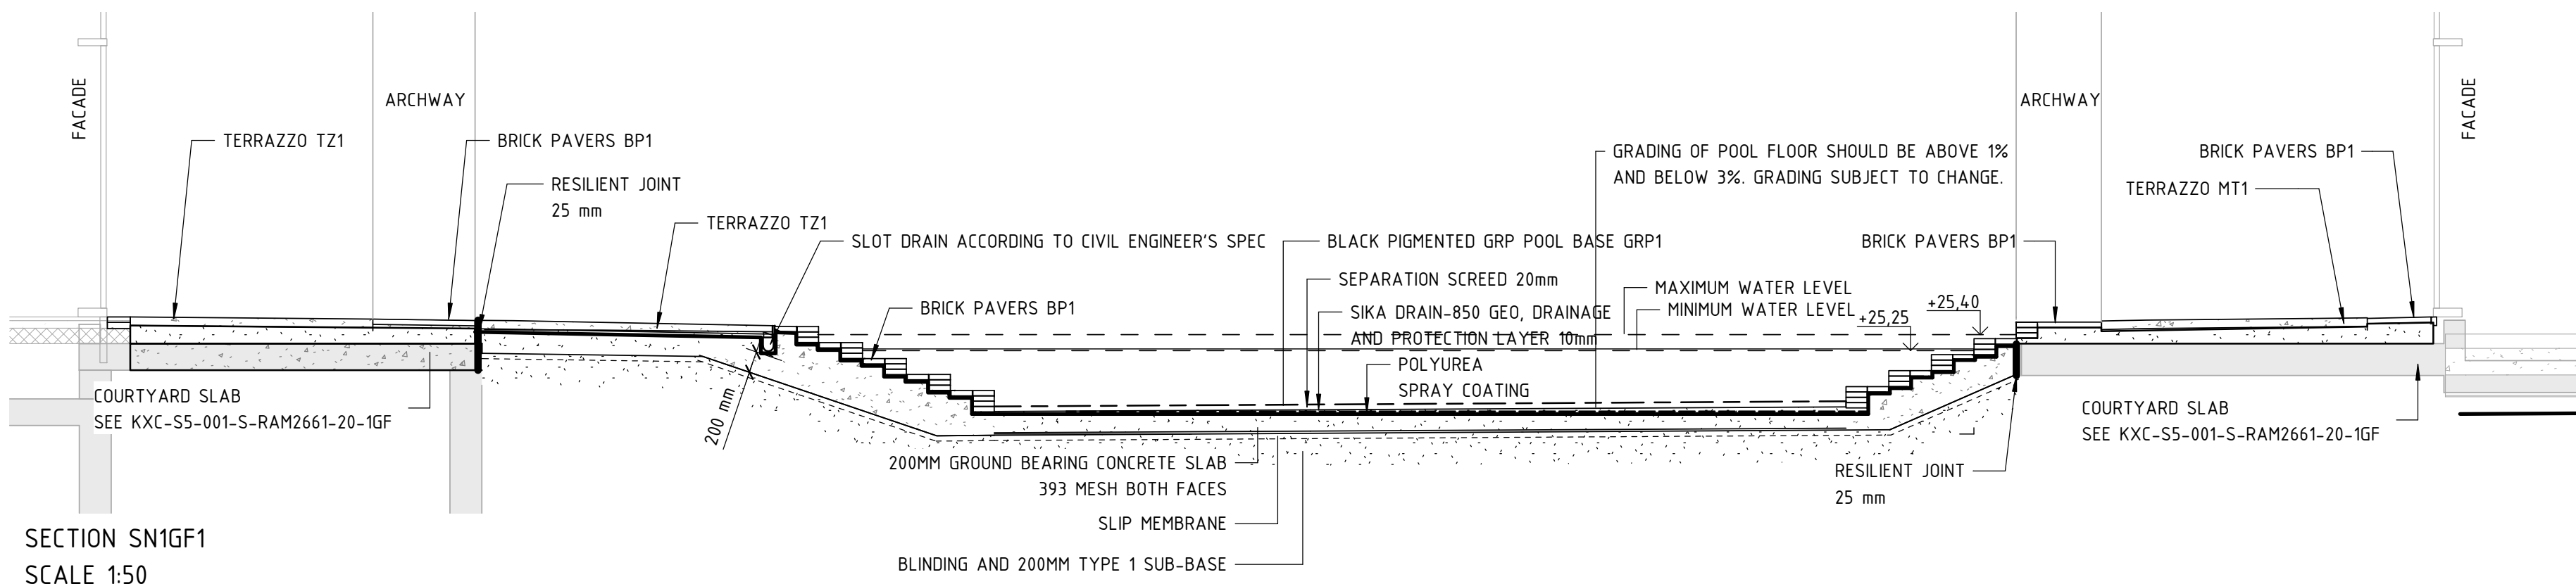

SECTION SN1GF1
SCALE 1:50

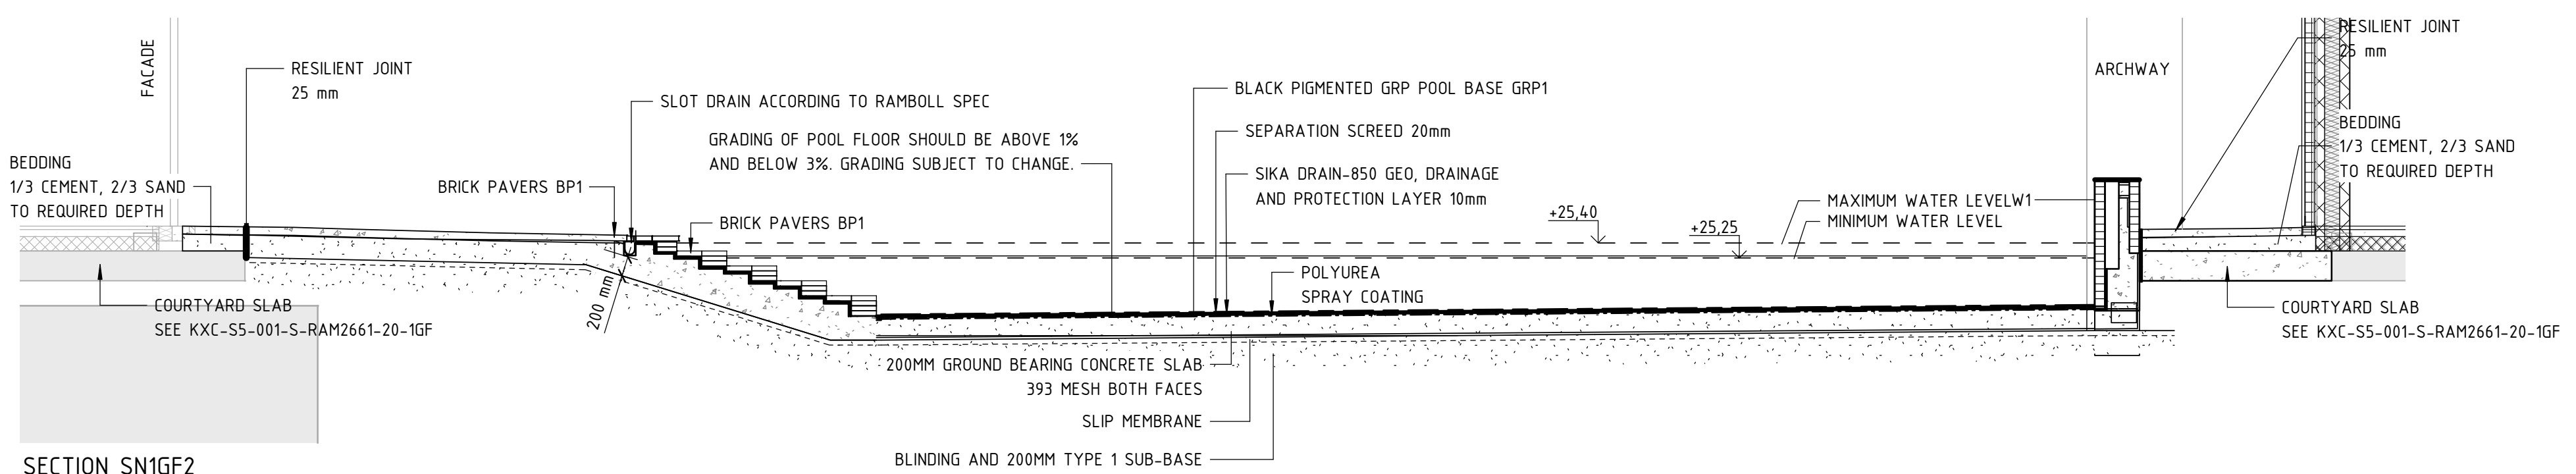

SECTION SN1GF2
SCALE 1:50

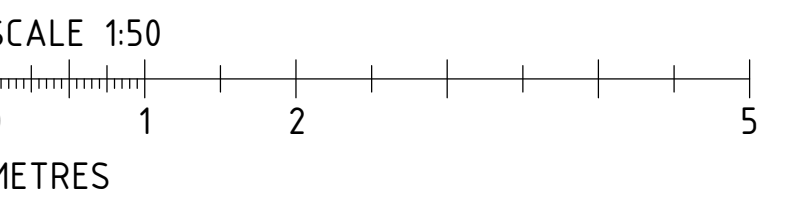

NOTE:
FOR INFORMATION ON CONCRETE GRADES REFER
TO RAMBOLL CONCRETE SPECIFICATION KXC-
SS-001-S-RAM2661-28-850

For landscape specification refer to
KXC-SS-001-L-RAM2661-90-900

REV	REVISION REFERS TO	DATE	SIGNED
C205	Insulation Depth Alterations	2022.05.20	R. Pierce
C204	Updated to LOR comments	2022.01.24	R. Pierce
C203	Amendment to pool surface details and inset wall planter	2021.10.19	A.M. Quinn
C202	Issued For Stage 5	2021.04.19	R. Pierce
C201	First issue of C-Rev further to LOR/CMT comments - see individual clouds for changes	2020.08.07	O. Lidén
P02	LOR Review	2020.07.10	O. Lidén
P01	CMT Review	2020.06.12	O. Lidén

S4 - FOR STAGE APPROVAL

BUILDING S5
KING'S CROSS CENTRAL

RAMBOLL UK
240 Blackfriars Road
London SE1 8NW



T: +44 20 7631 5291
E: Ian.Lanchbury@ramboll.co.uk
<http://uk.ramboll.com>

PROJECT NO	DRAWN	CHECKED
1620002661	O. Lidén	O. Lidén
DATE	RESPONSIBLE	
2020.08.07	I. Lanchbury	

King's Cross Central
SECTIONS

SCALE	NUMBER	REV.
A1 1:50/1:25	KXC-SS-001-L-RAM2661-90-601	C05
A3 1:100/1:50		