
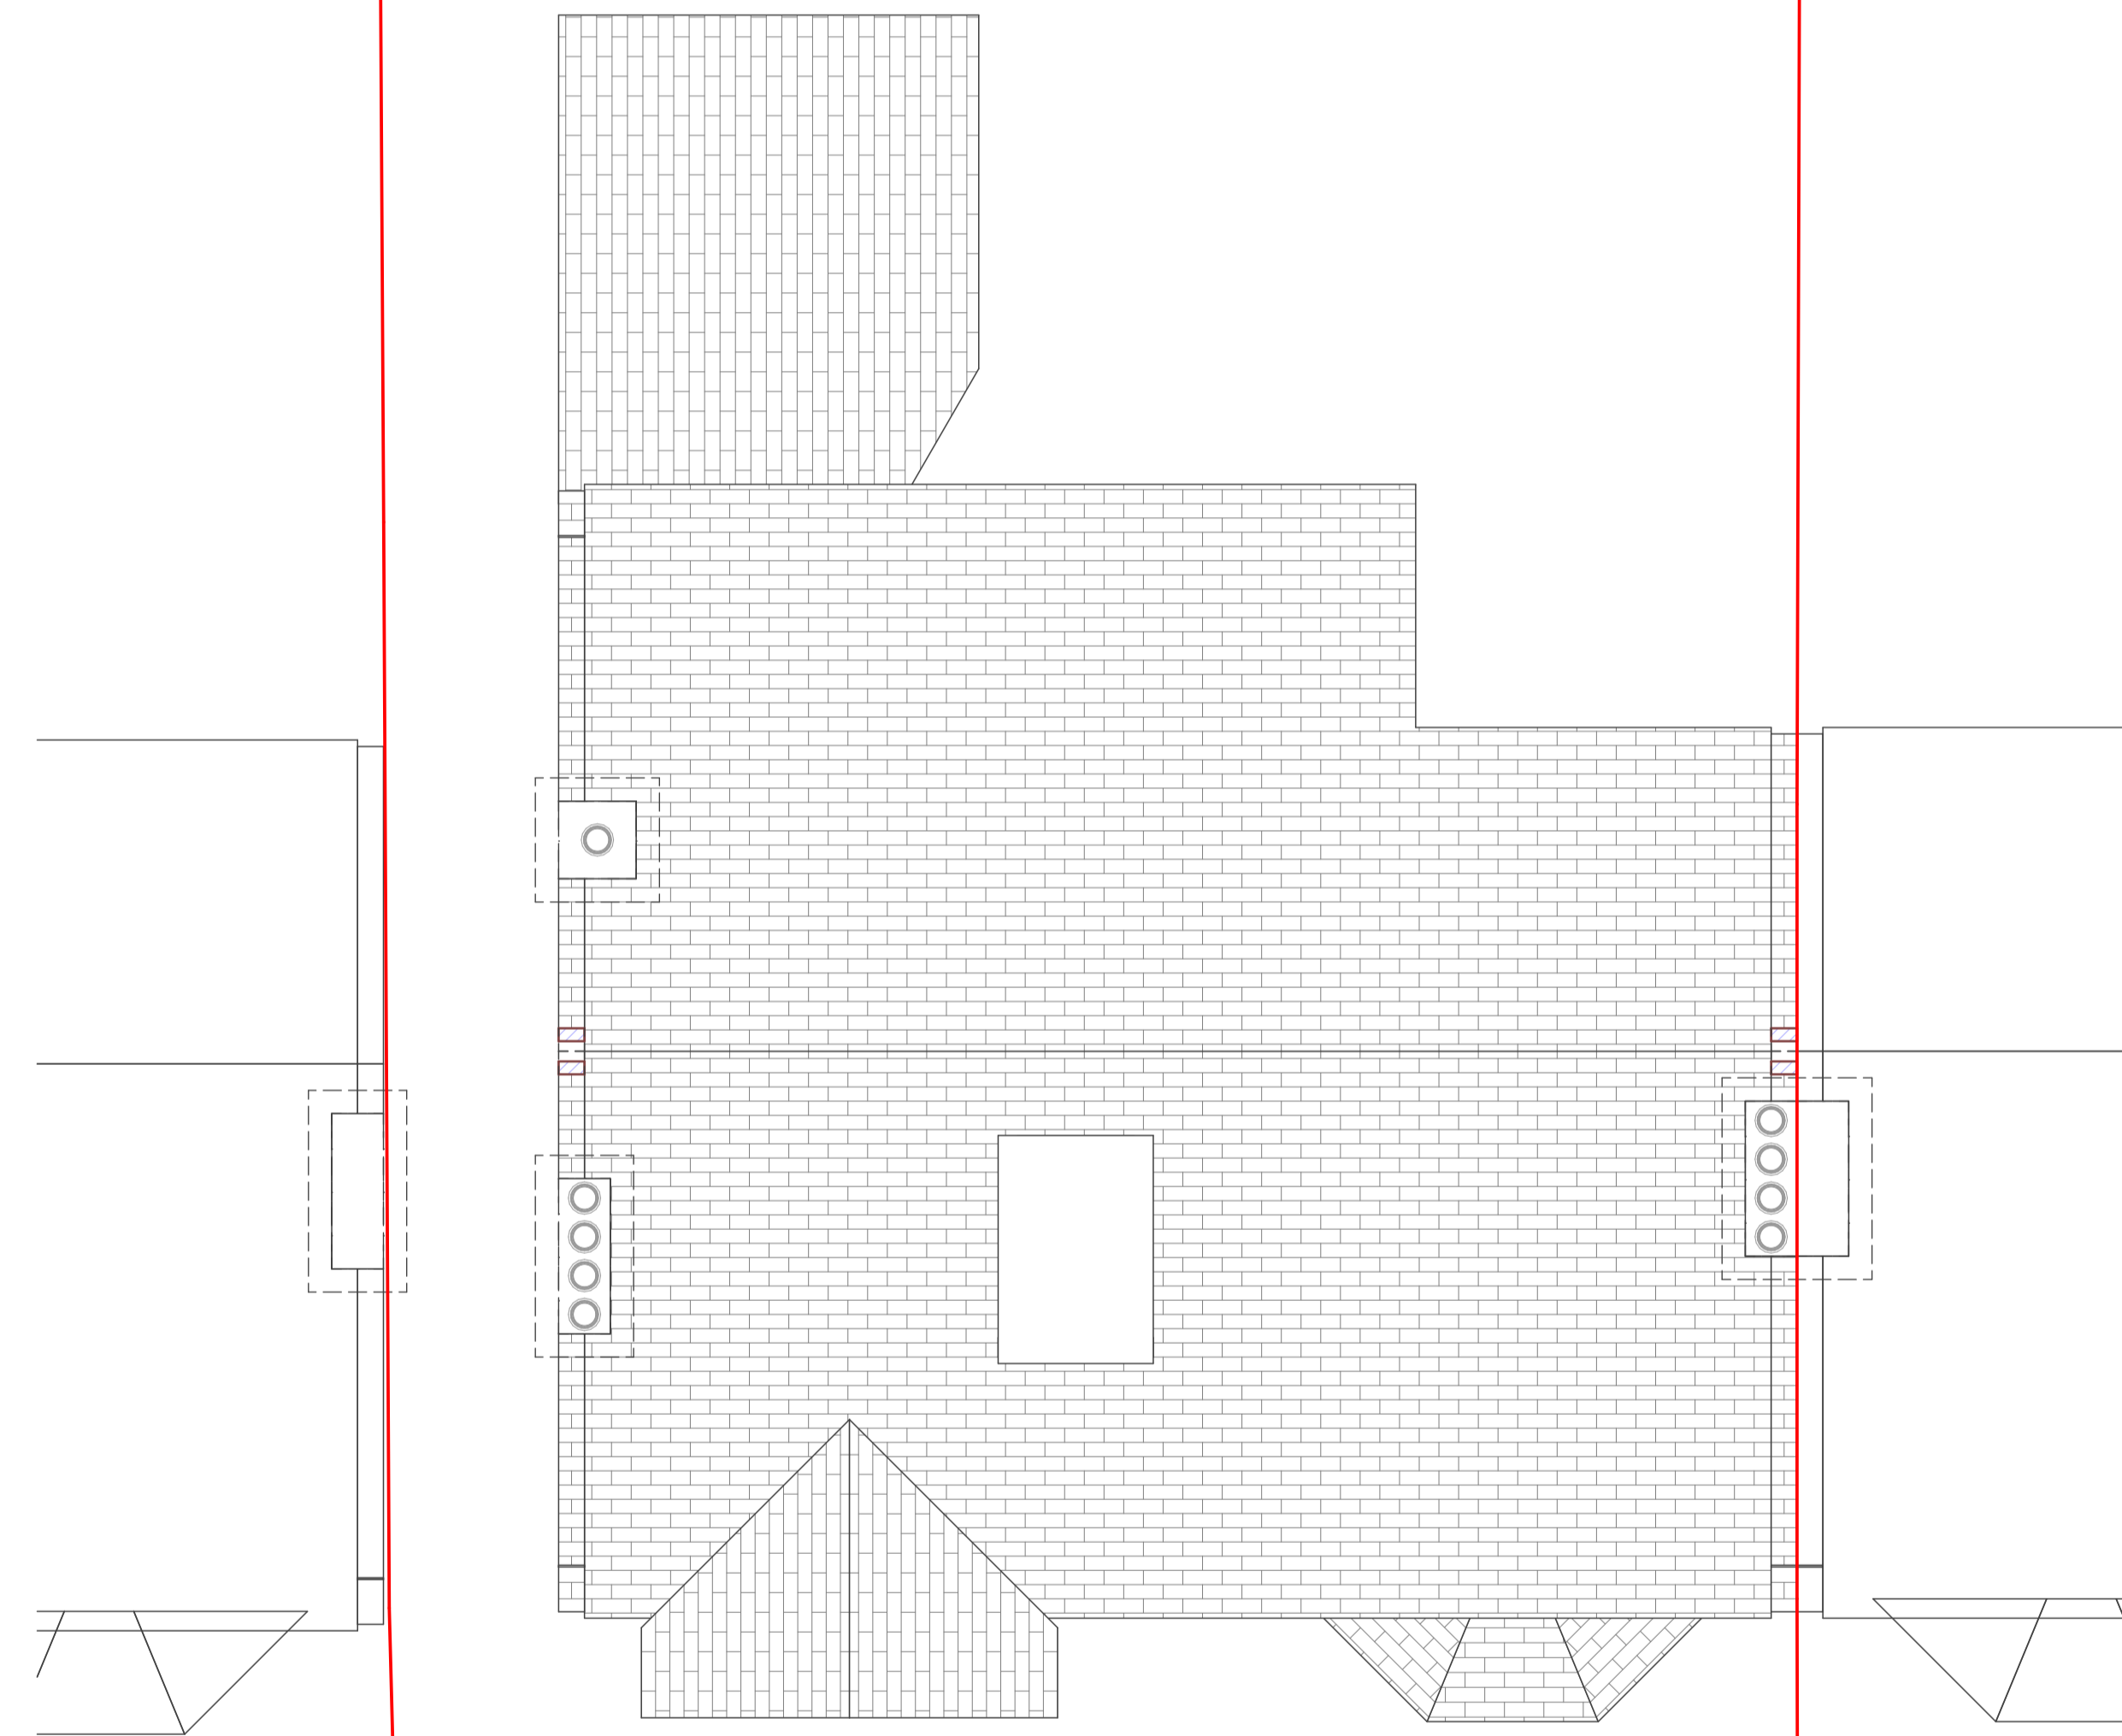


Materials to match existing unless otherwise stated on the drawings.  
Any rooflights not to project more than 150mm from the plane of the roof

NORTH ELEVATION ▽

NORTH ELEVATION ▽

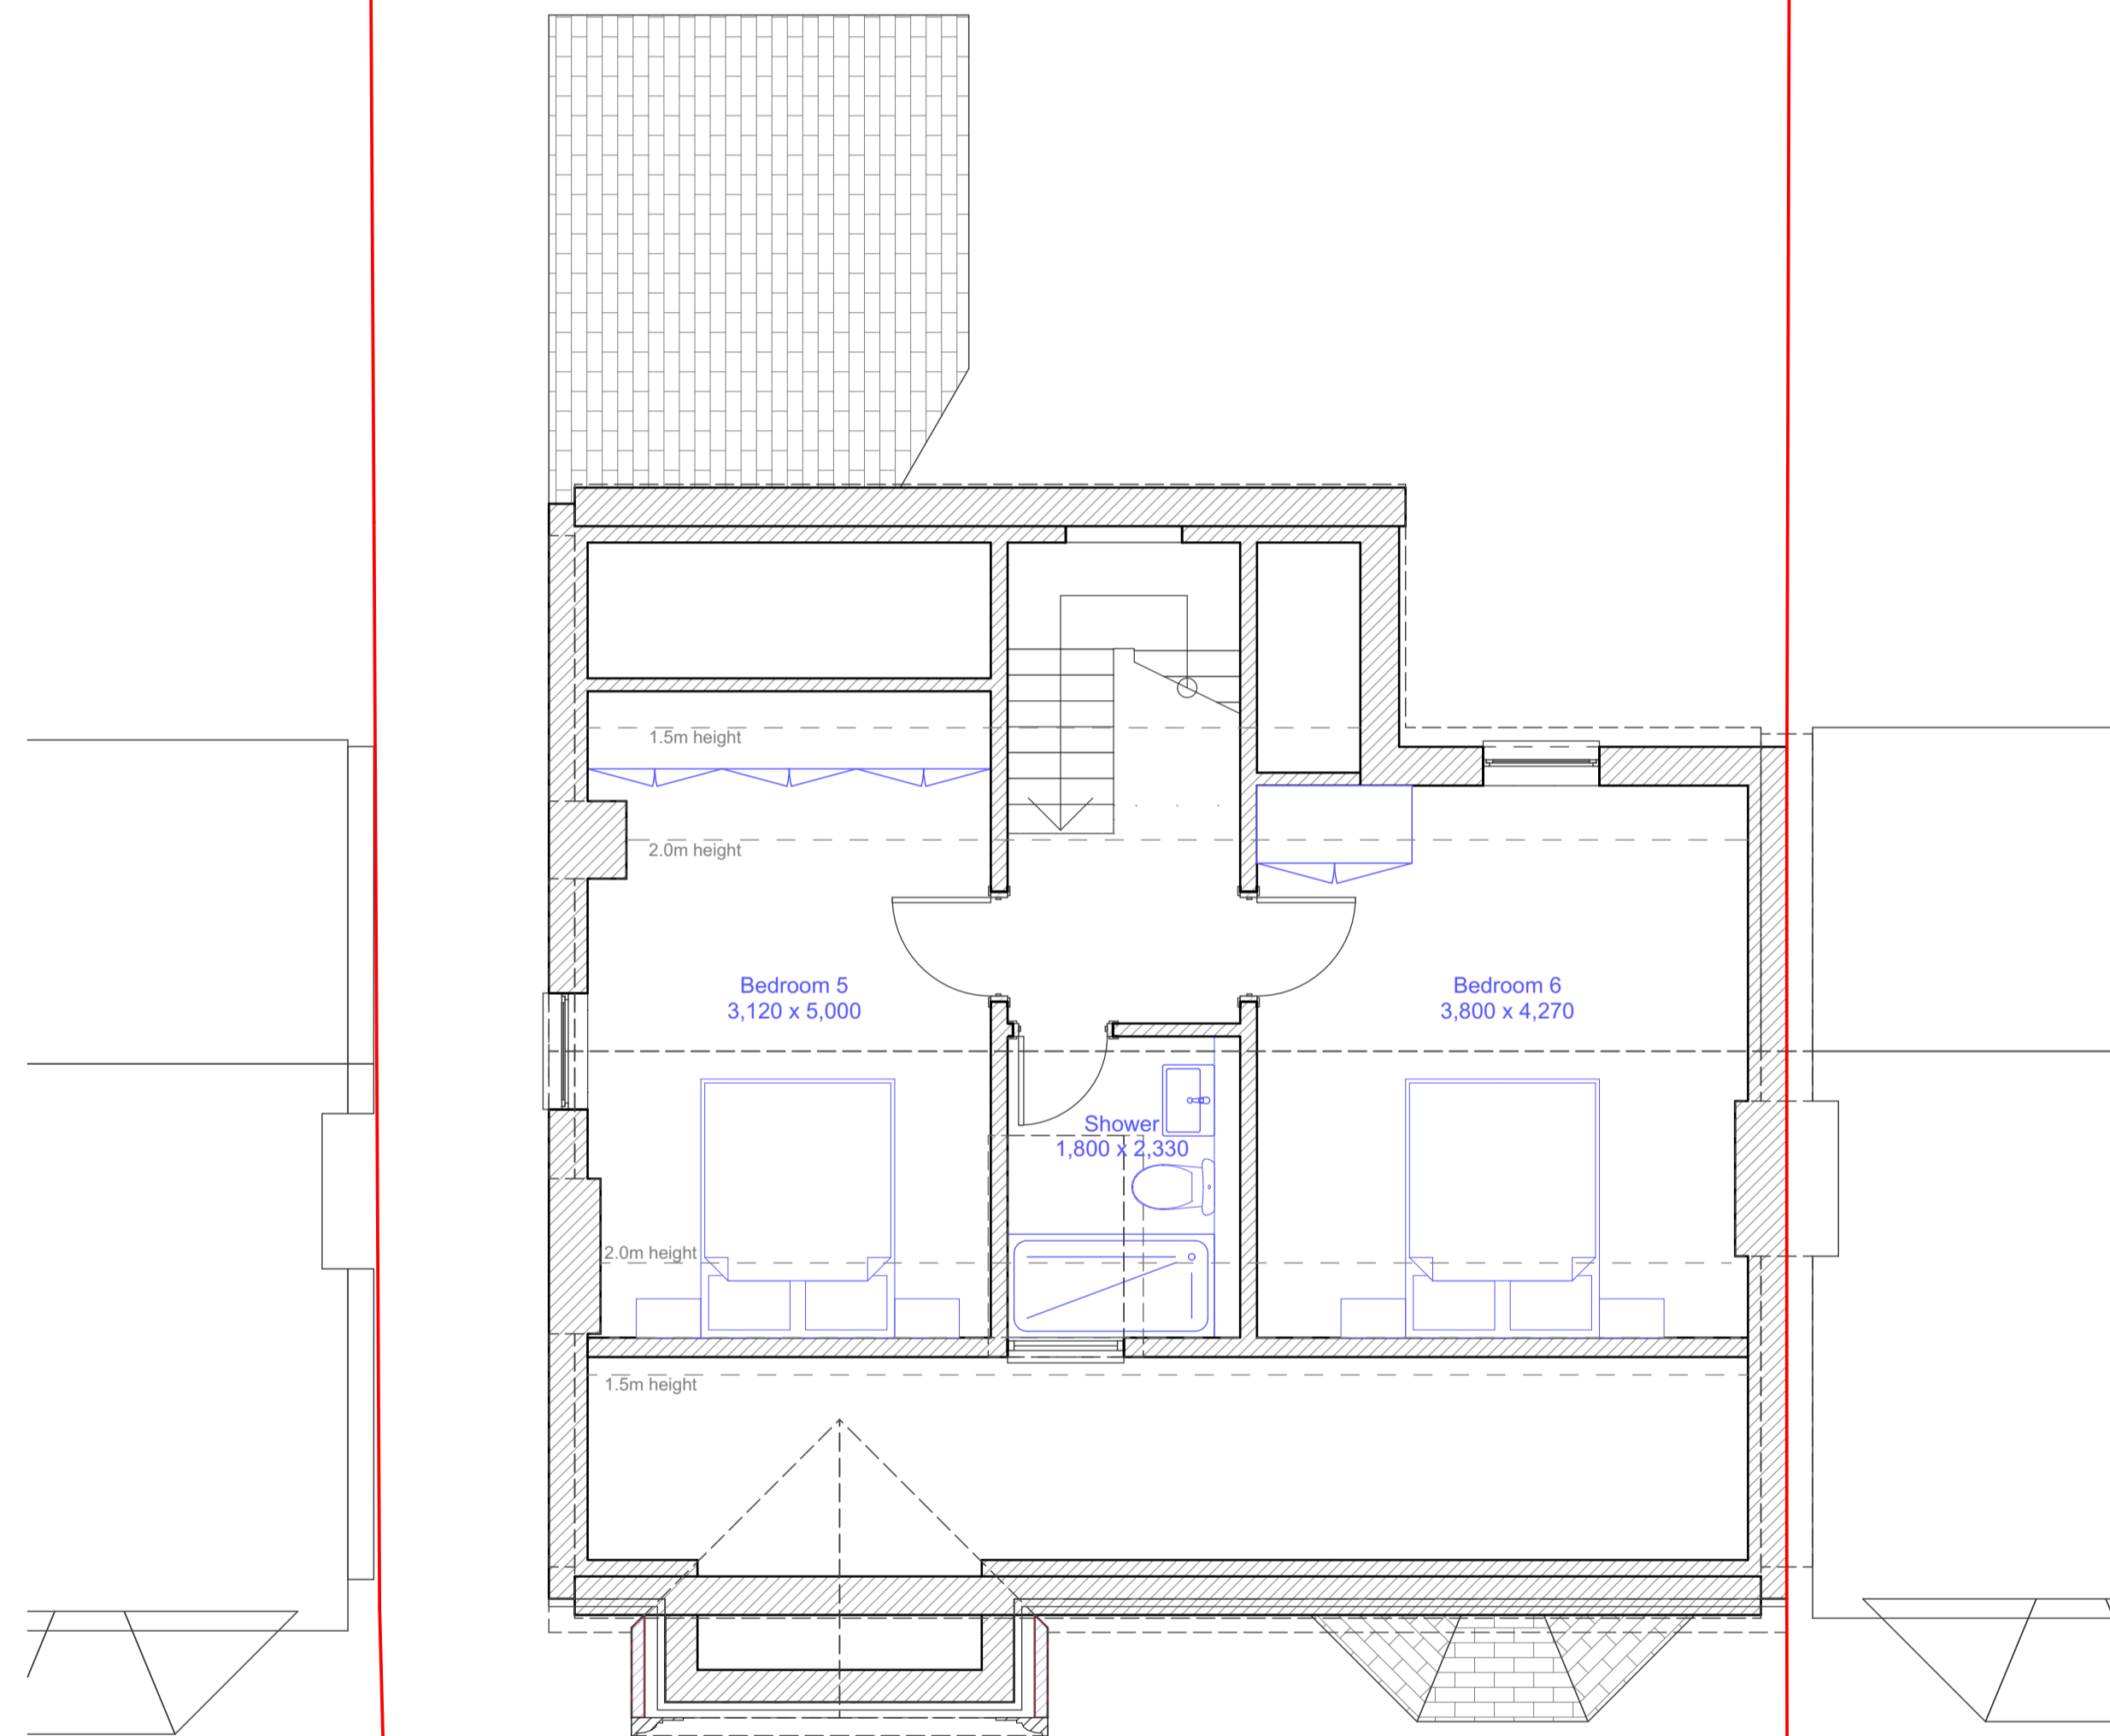

SOUTH ELEVATION ▲

SOUTH ELEVATION ▲

PROPOSED

ATTIC


1:50

PROPOSED

ROOF

1:50

Looking to extend your home?  
Call for a free consultation today;  
020 8954 6291  
www.yooparchitects.co.uk  
YOOP Architects, your local architect

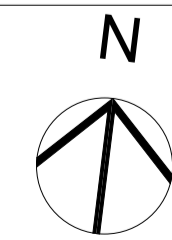

- Existing
- To be demolished
- New