

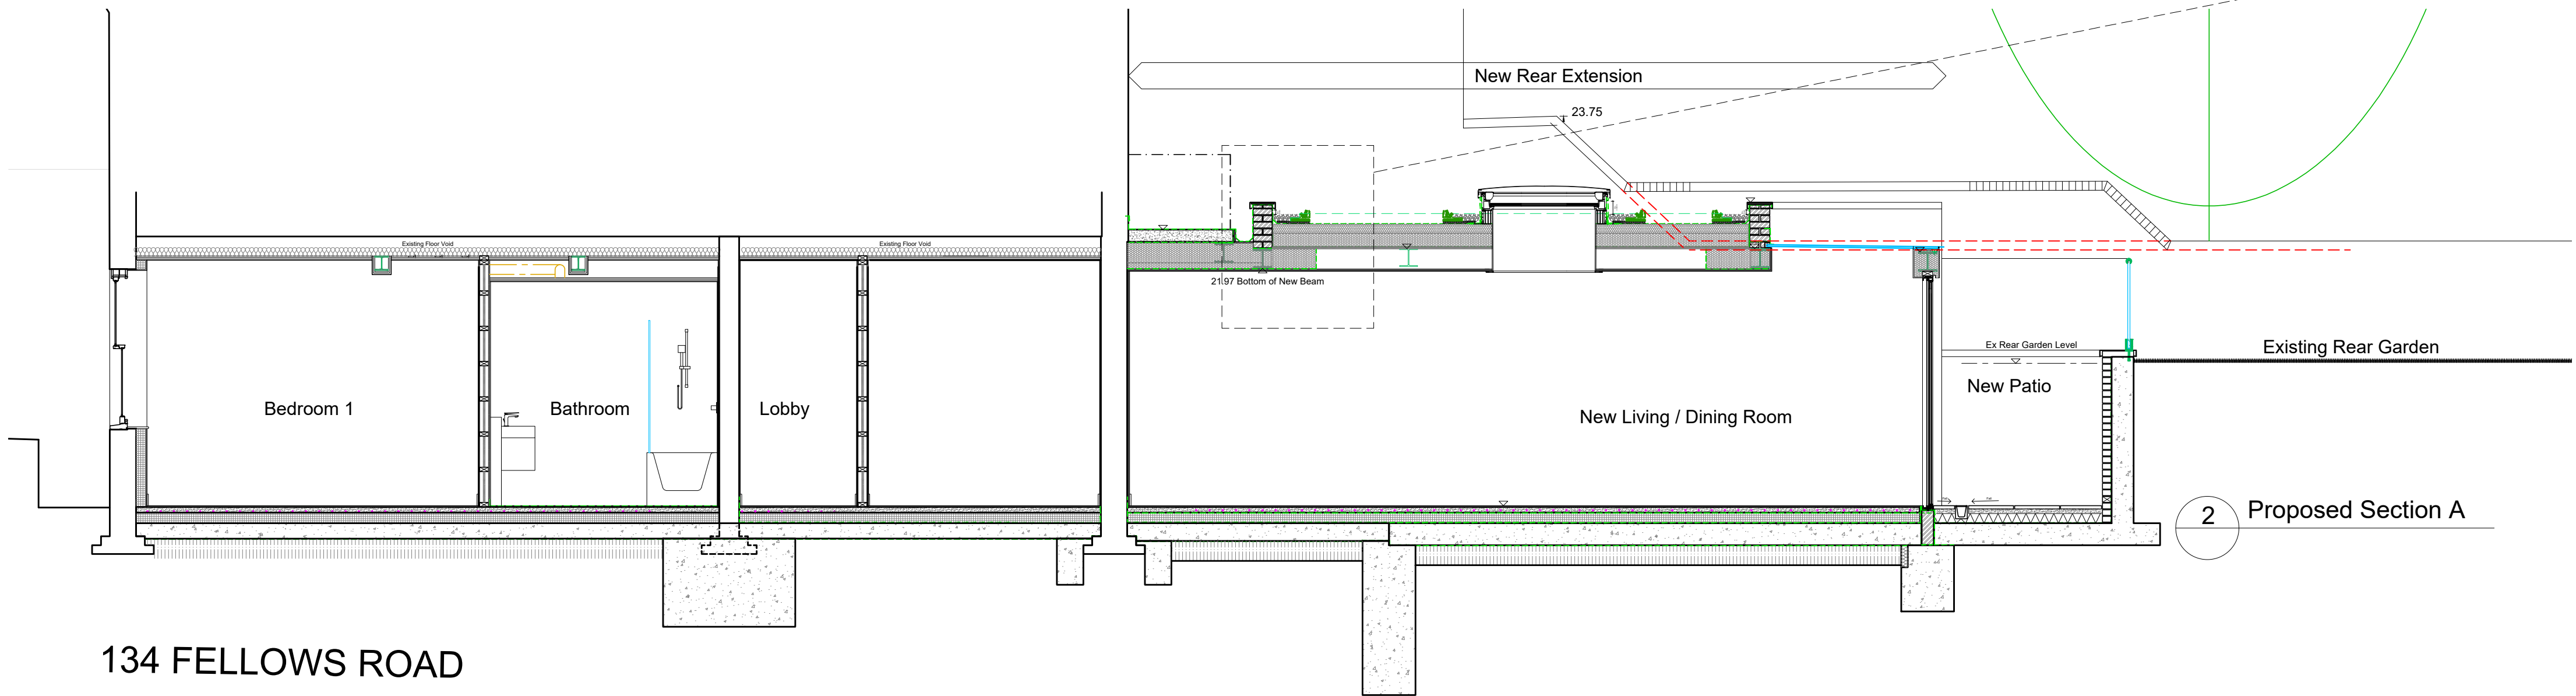


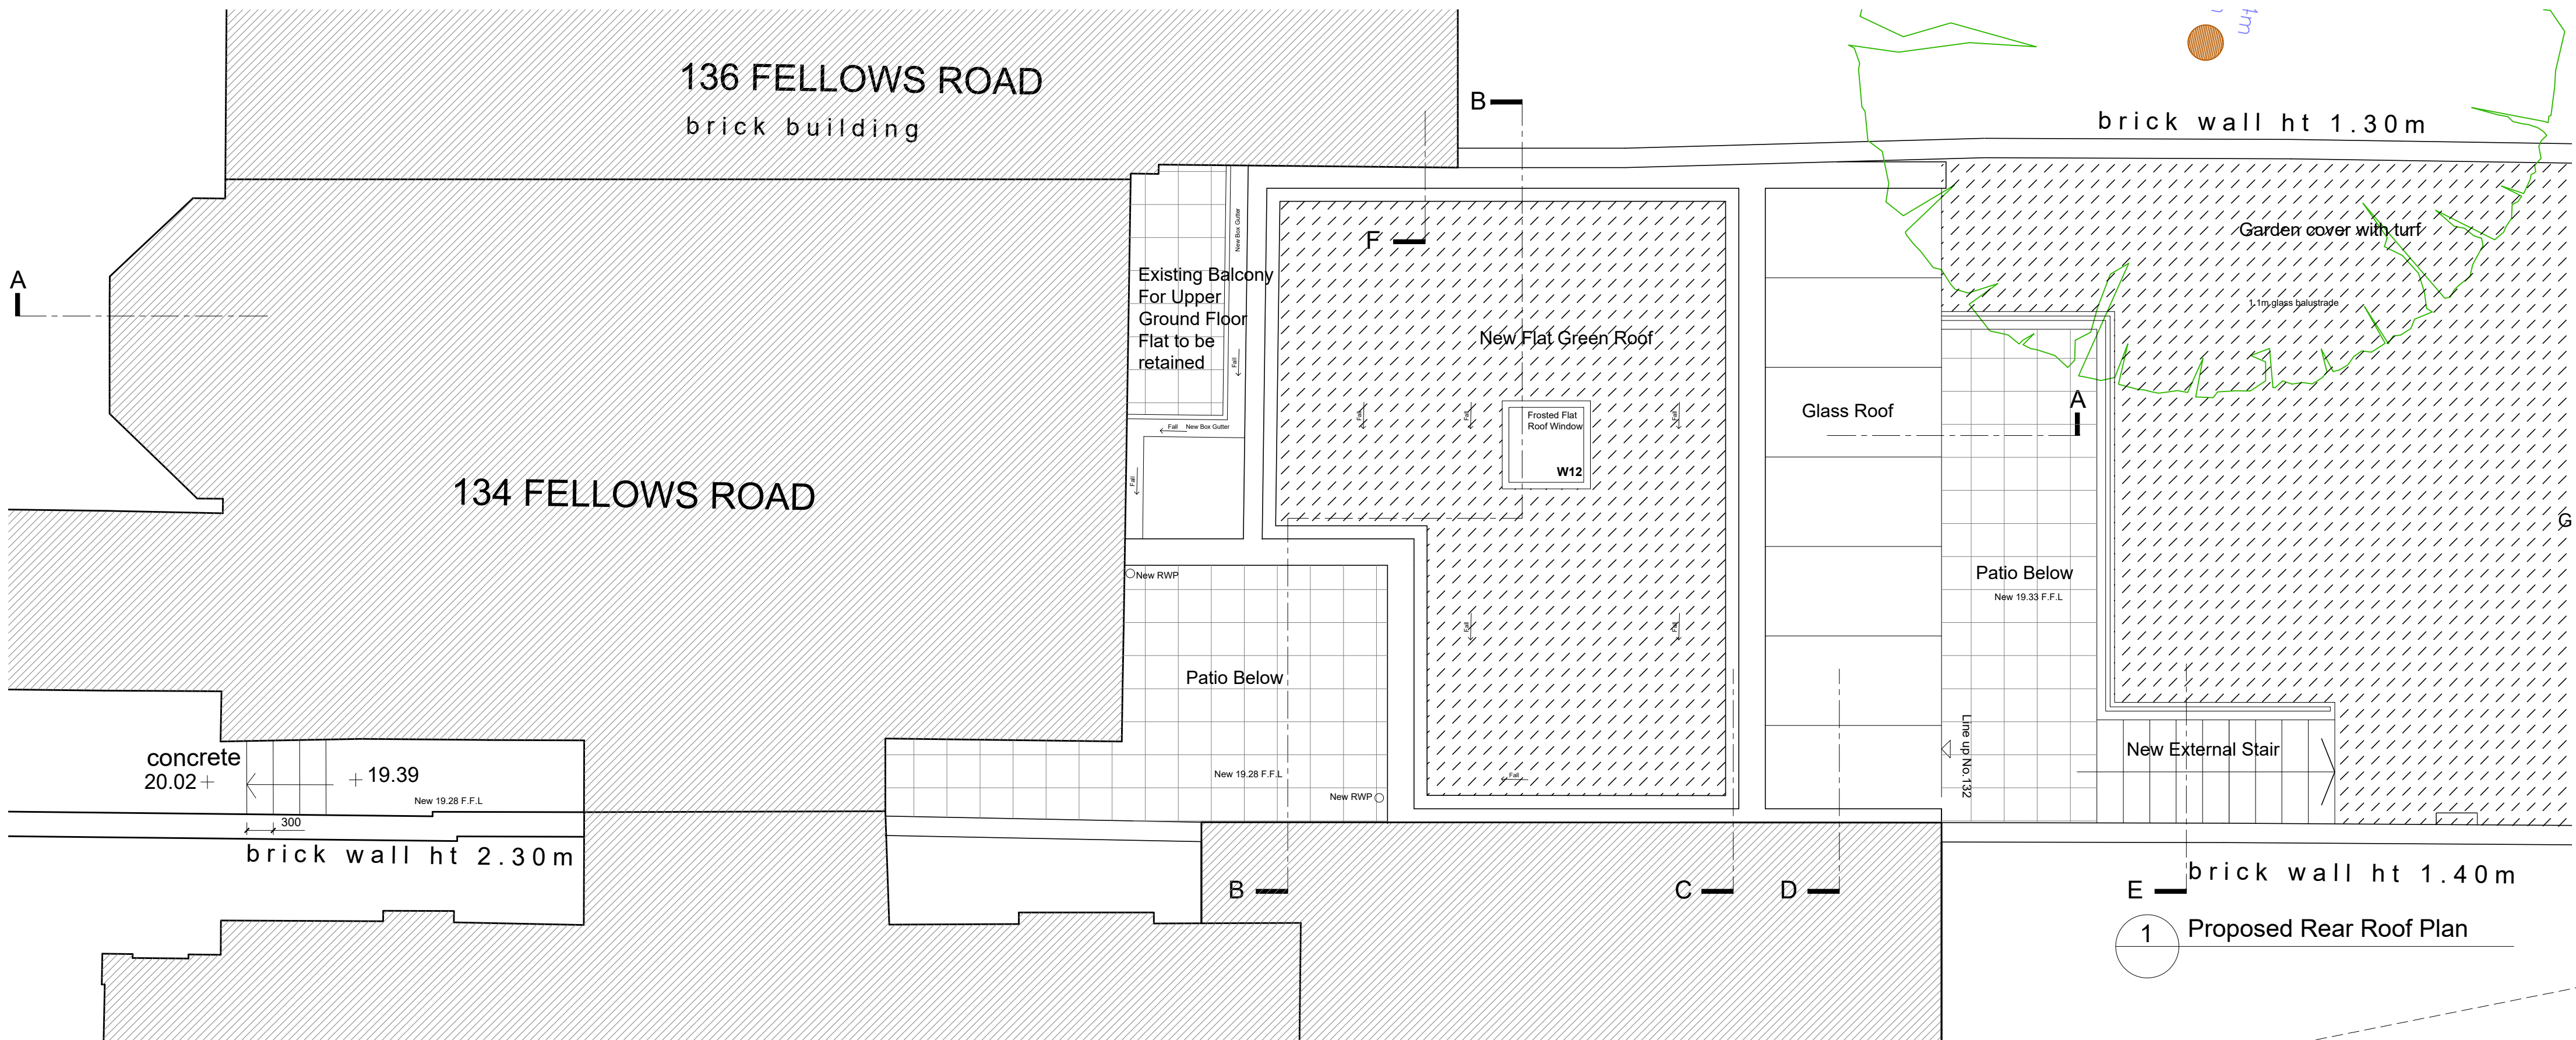

'Bauder - Lightweight Sedum System XF301

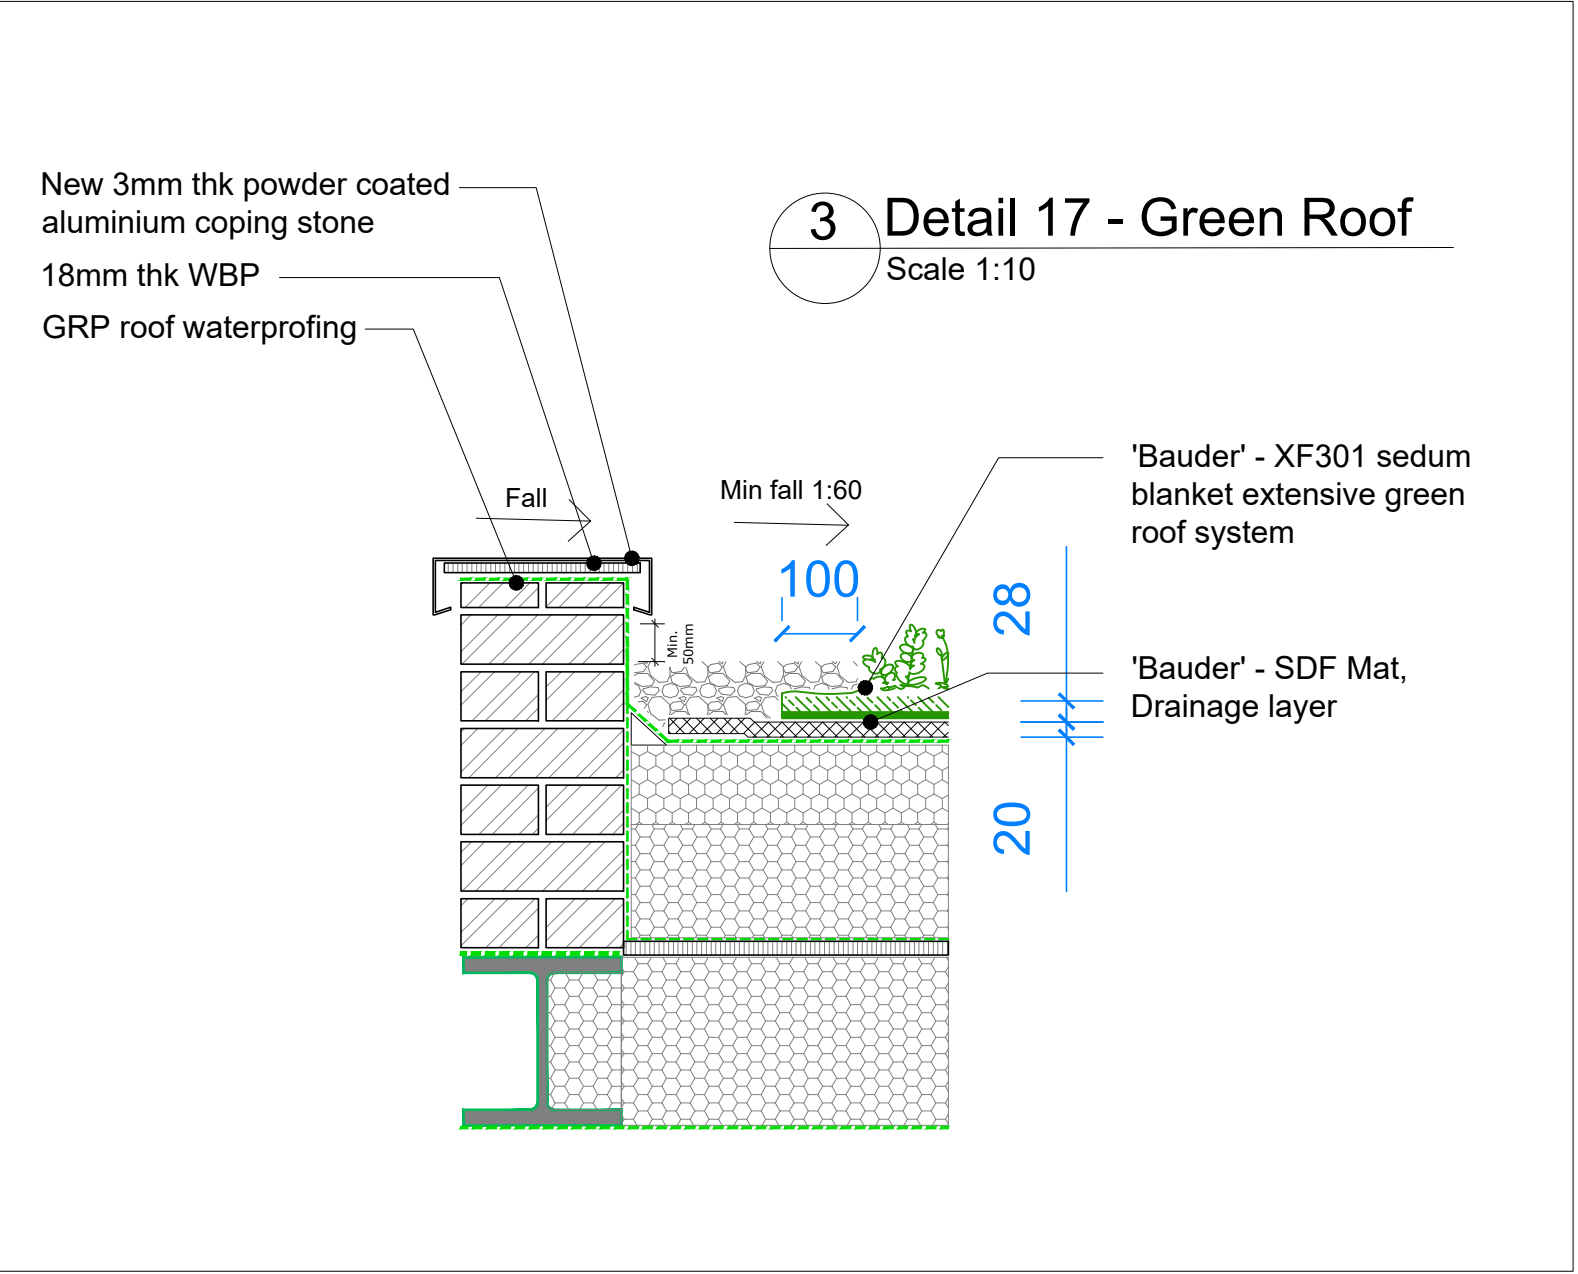

Planning
Revisions

Ko Architects
7 Mulgrave Chambers
26-28 Mulgrave Road | Sutton SM2 6LE
T 020 8780 3397
E postbox@koandpartners.co.uk

Client: **MR M Nourani**
Project: **134 Fellows Road, London NW3 3JH**
Dwg: **GREEN ROOF DETAILS**

Dwg No: **430-A20**
Date: **OCT 2022**
Scale: **1:50 & 1:10@A1**

Revision: -