




EXISTING FRONT ELEVATION

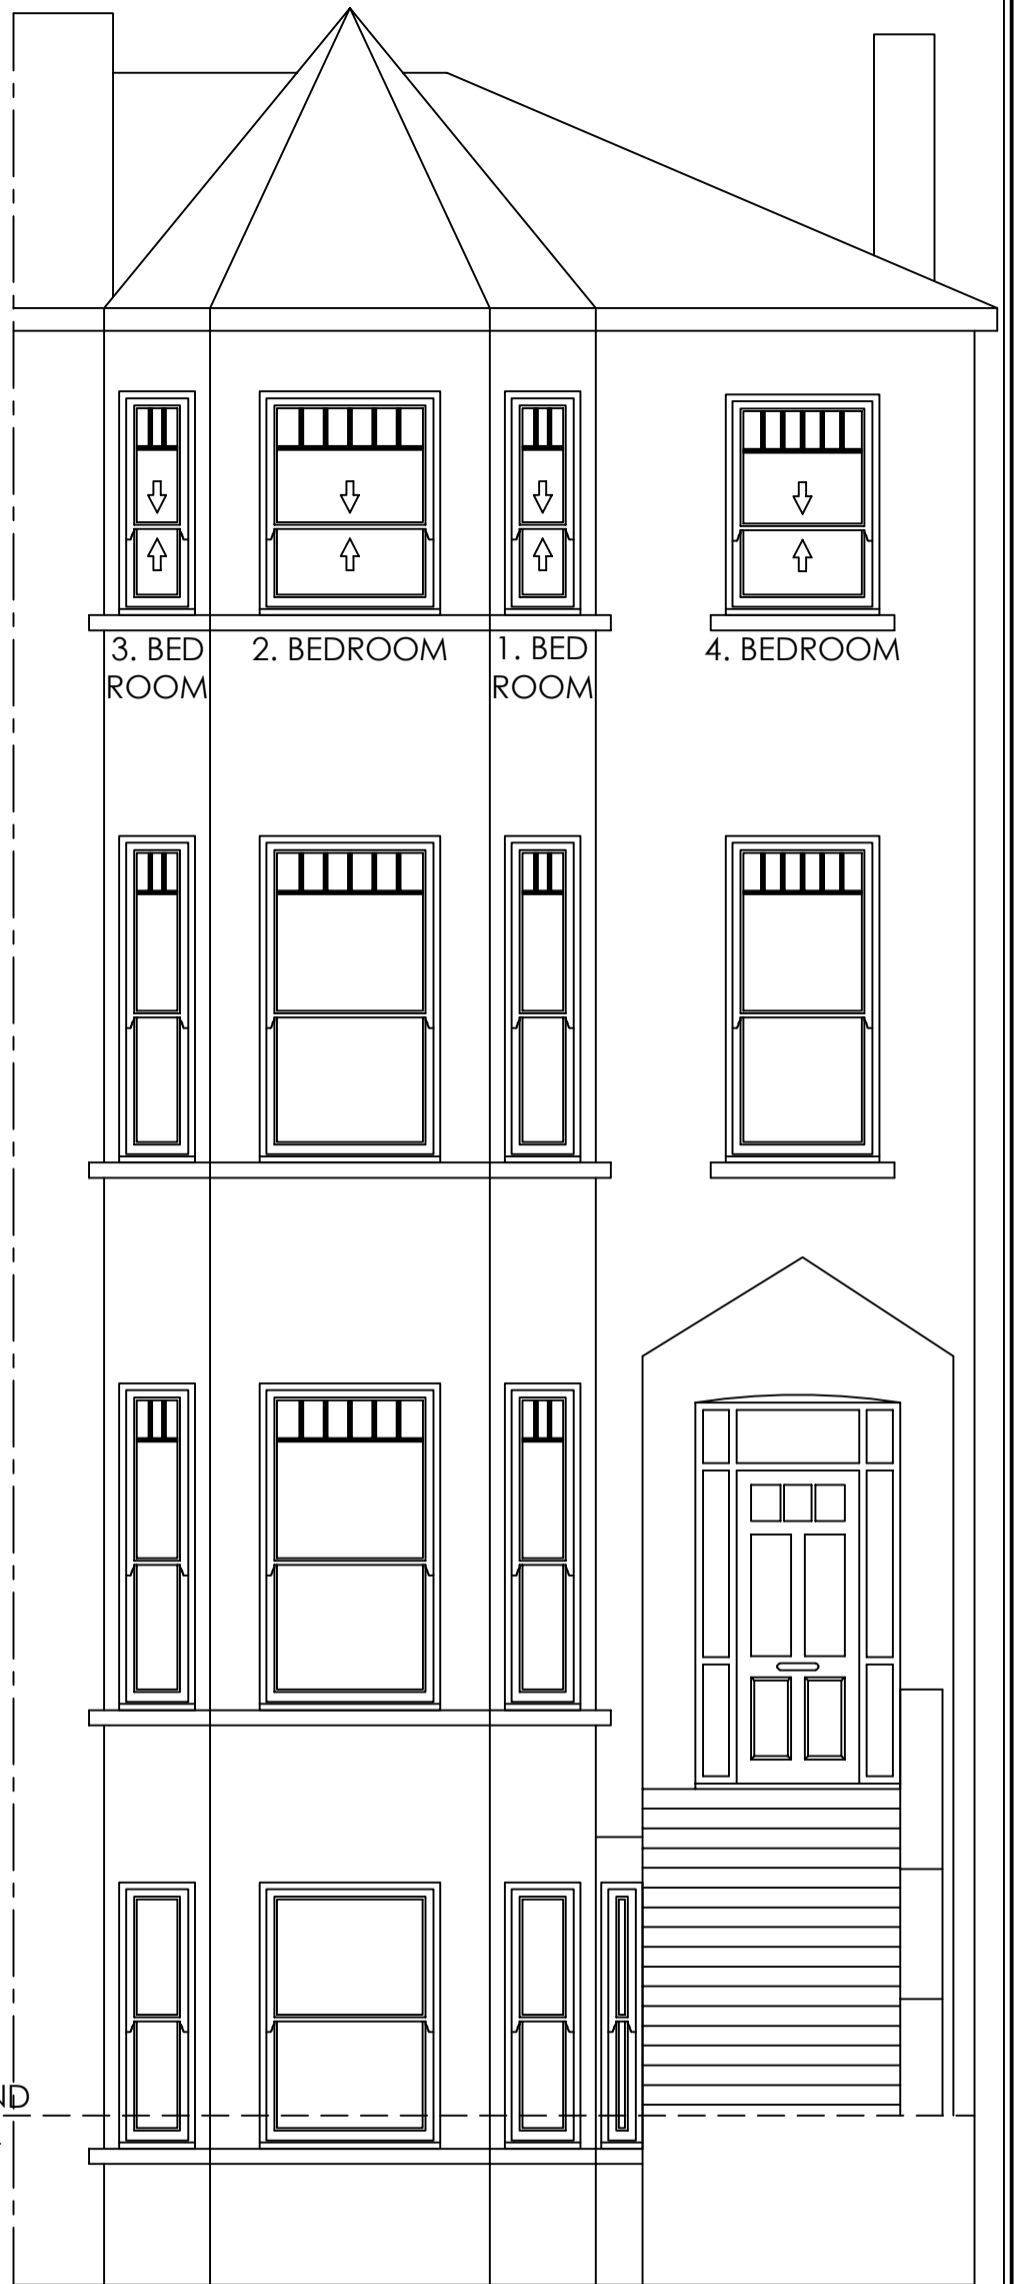

PROPOSED FRONT ELEVATION

EXISTING & PROPOSED FRONT ELEVATION

CONTRACT No.: 30341475

date: 15/12/2021

PROPOSED: WINDOW REPLACEMENT
AT: 195 GOLDHURST TERRACE
(INSTALLATION ADDRESS) LONDON
 NW6 3ER

THESE DRAWINGS ARE THE PROPERTY OF ANGLIAN HOME IMPROVEMENTS AND MUST NOT BE USED, DISTRIBUTED, LOANED OR COPIED WITHOUT THE EXPRESS PERMISSION OF ANGLIAN HOME IMPROVEMENTS.

Scale - 1:50
 (Produced on A3 Paper)

Drawers Initials.
SF



Scale Bar 1:50 (metres)

1 2 3 4 5 6