

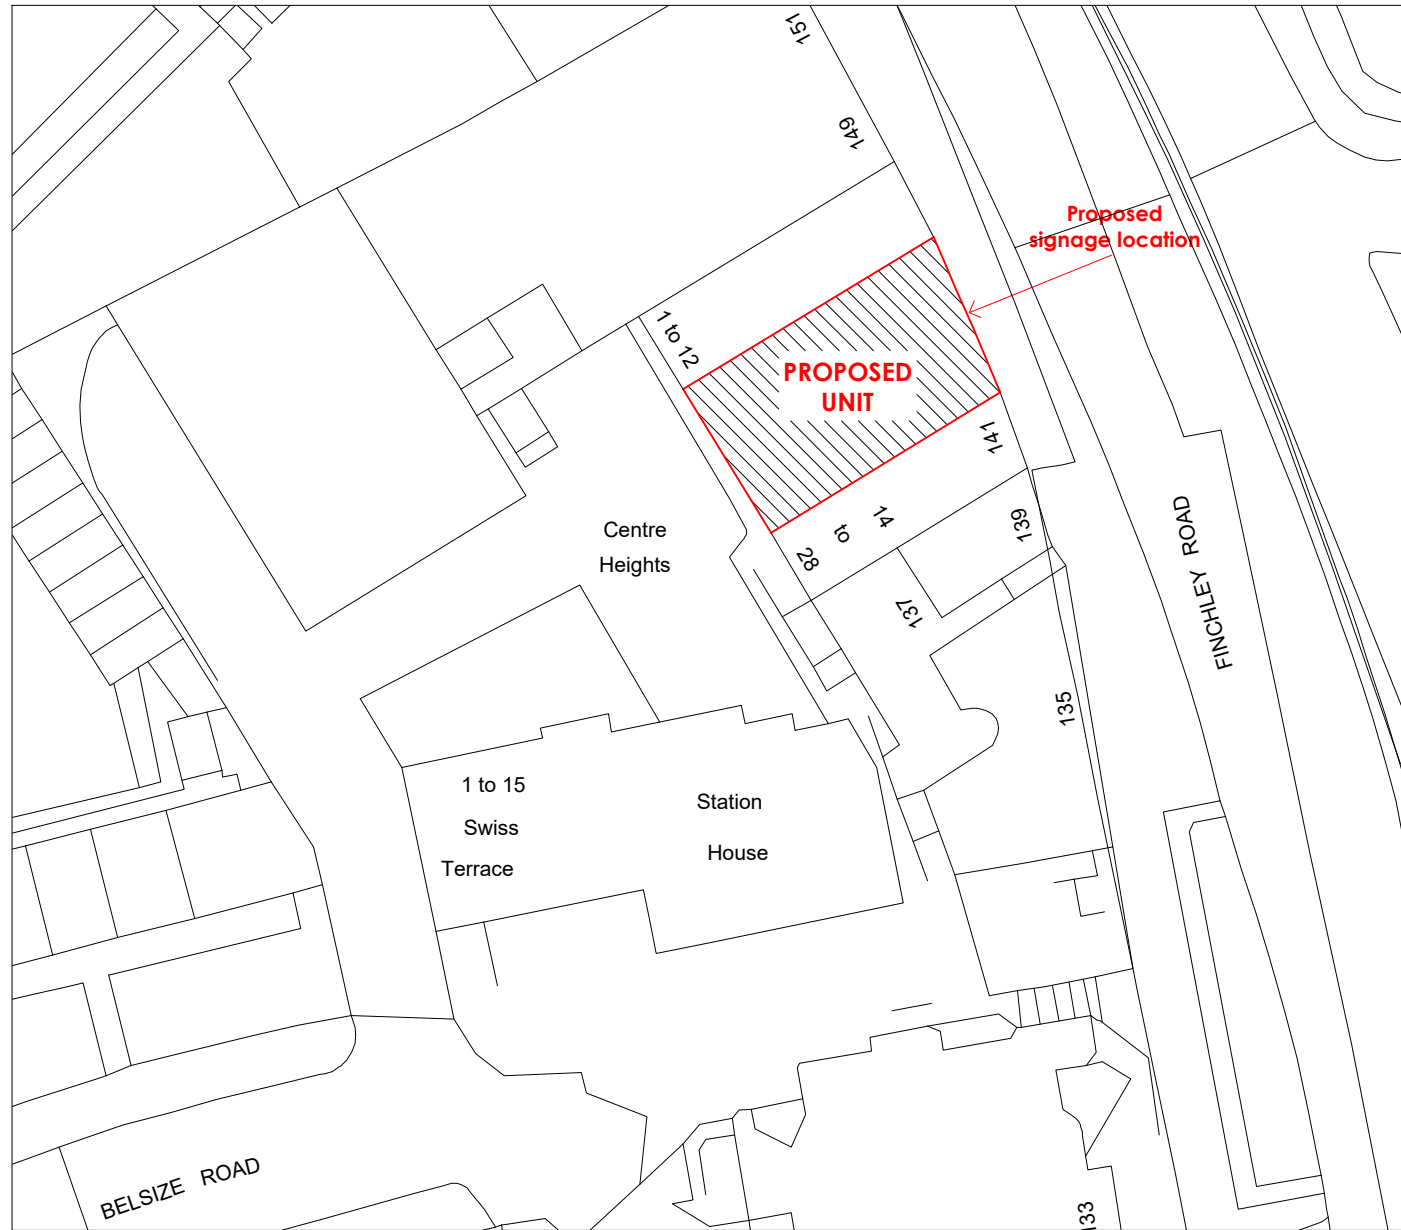
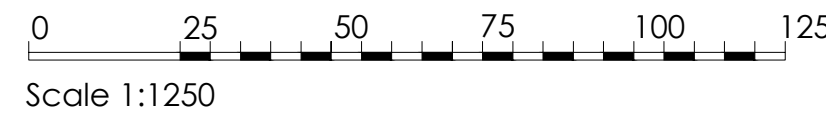
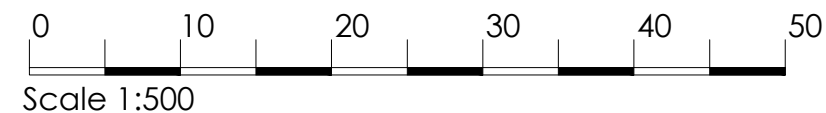


SITE BLOCK PLAN - SCALE 1:500 @ A3

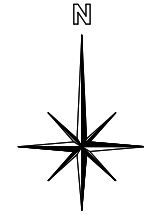

SITE LOCATION PLAN SCALE - 1:1250 @ A3

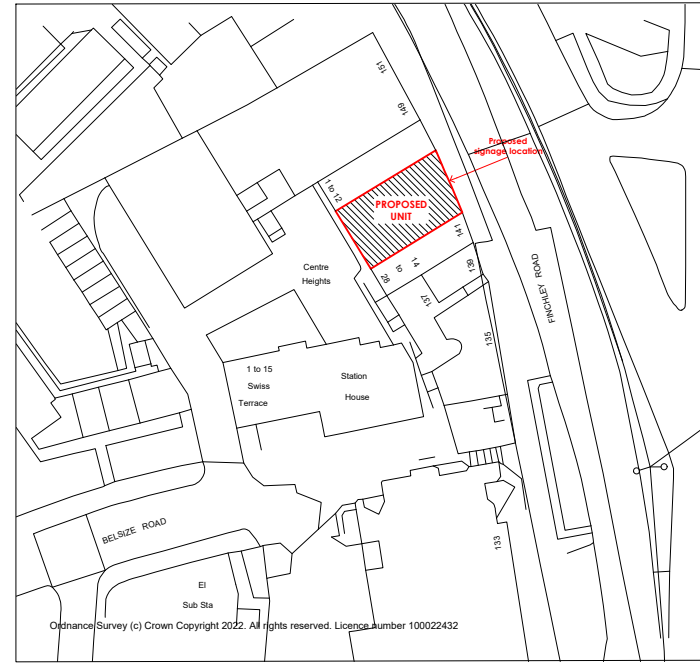

RAG RATING
AMBER

Revision	Amendment:	Date:
		05/10/22

Cheltenham Suite 5
Centrix@Keys
Keys Business Village
Keys Park Road
Hednesford
Staffordshire
WS12 2HA
T: 01543 275101
F: 01543 458278
E: design@hlpuk.net
W: www.hlpuk.net



Poundland
Pattison House, Midland Road,
Walsall, West Midlands, WS1 3TX
TEL 0121 526 8395. FAX 0121 568 7382.

Store
143-145 FINCHLEY ROAD
SWISS COTTAGE
LONDON
NW3 6JH

Drawing Title
Site and Location Plan

Dwg. no.	Rev.	Paper Size
HLP /1564 / 08		A3

Drawn	Date	Scale
TC	May 22	1:500/1250