

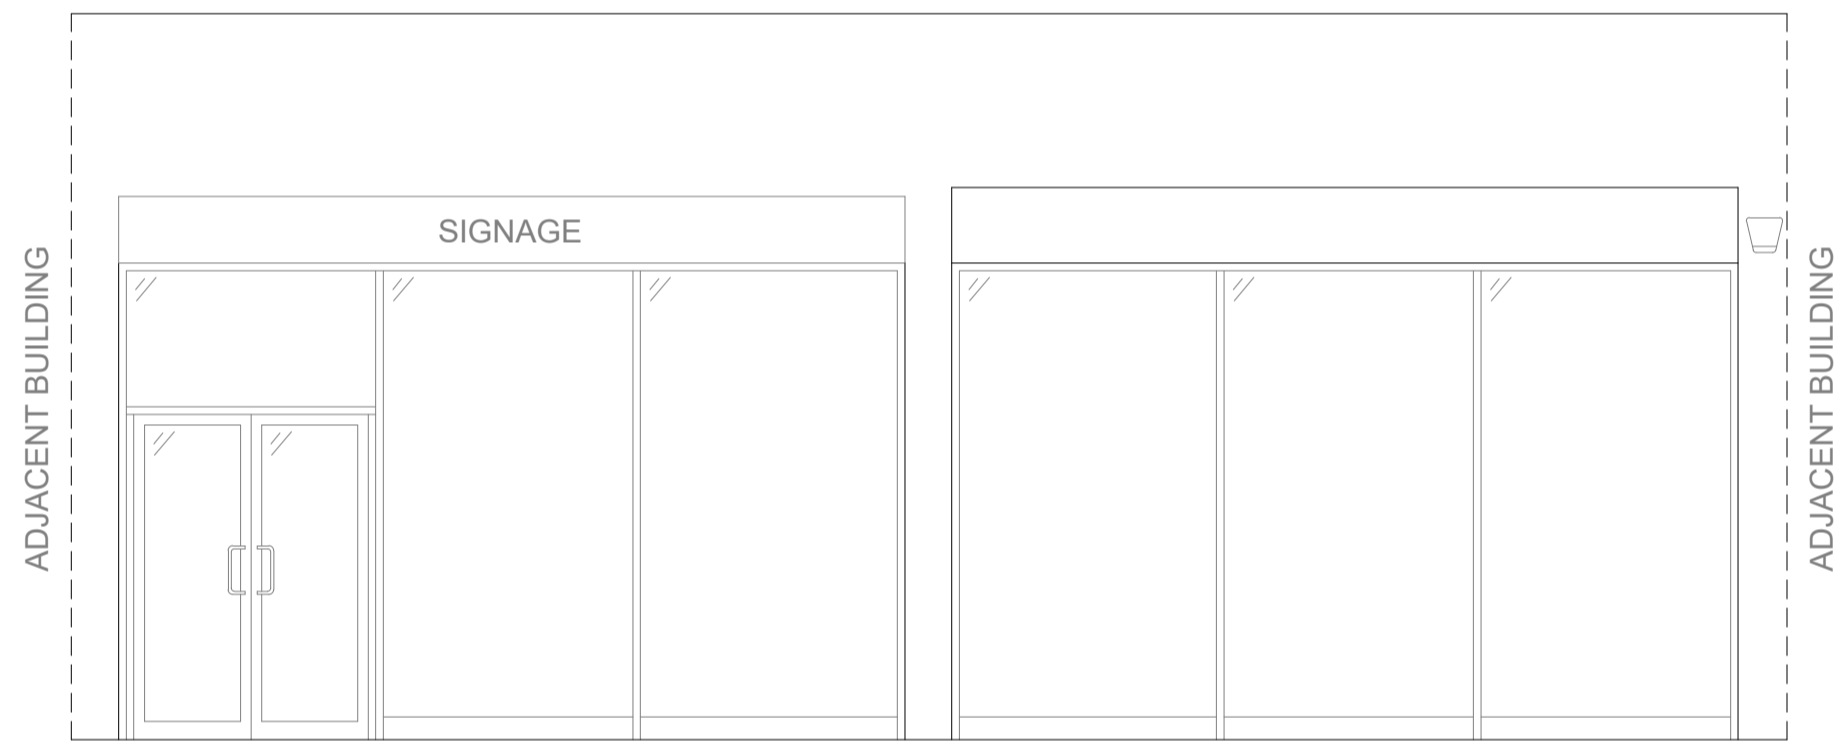


EXTERNAL ELEVATION KEY PLAN  
Not To Scale

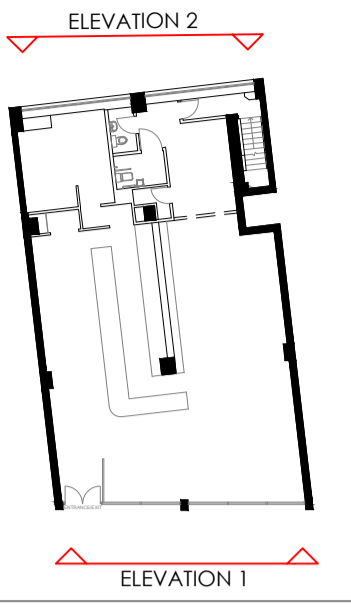

01 EXISTING EXTERNAL ELEVATION 1  
Scale 1:50

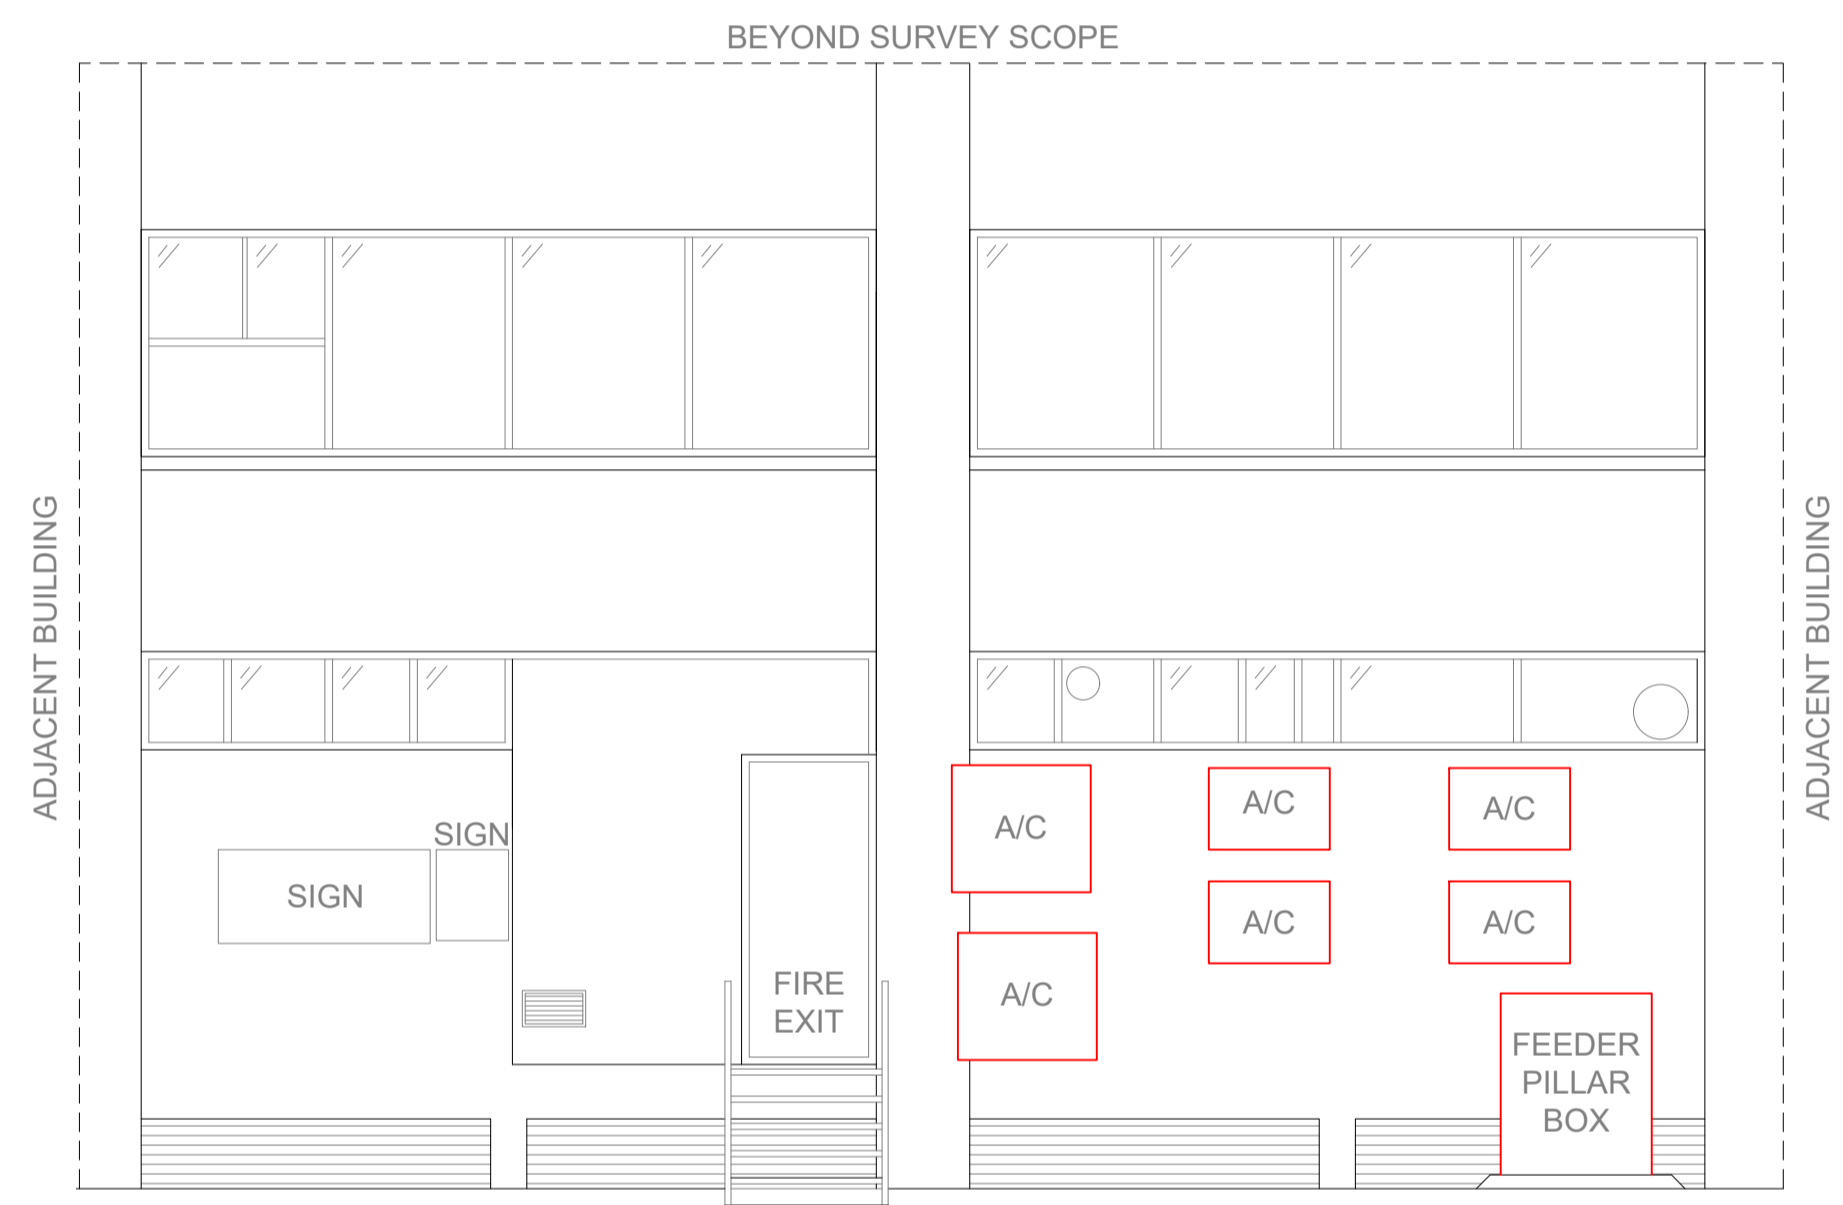

02 EXISTING EXTERNAL ELEVATION 2  
Scale 1:50

RAG RATING

AMBER

Revision	Amendment	Date
A	Equipment layout amended	05/10/22
-	Initial Issue	29/03/22

Cheltenham Suite 5  
Centrix@Keys  
Keys Business Village  
Hednesford  
Staffordshire  
WS12 2HA  
T: 01543 275101  
F: 01543 458278  
E: design@hlpuktd.net  
W: www.hlpuktd.net



**Poundland**  
Pattison House, Midland Road,  
Walsall, West Midlands, WS1 3TX  
TEL 0121 526 8395. FAX 0121 568 7382.

Store  
143-145 FINCHLEY ROAD  
SWISS COTTAGE  
LONDON  
NW3 6JH

Drawing Title  
Existing External Elevations

Drawing Number	Revision	Paper Size
HLP / 1564/ 03	A	A1

Drawn	Date	Scale
SS	Mar 22	1:50

