


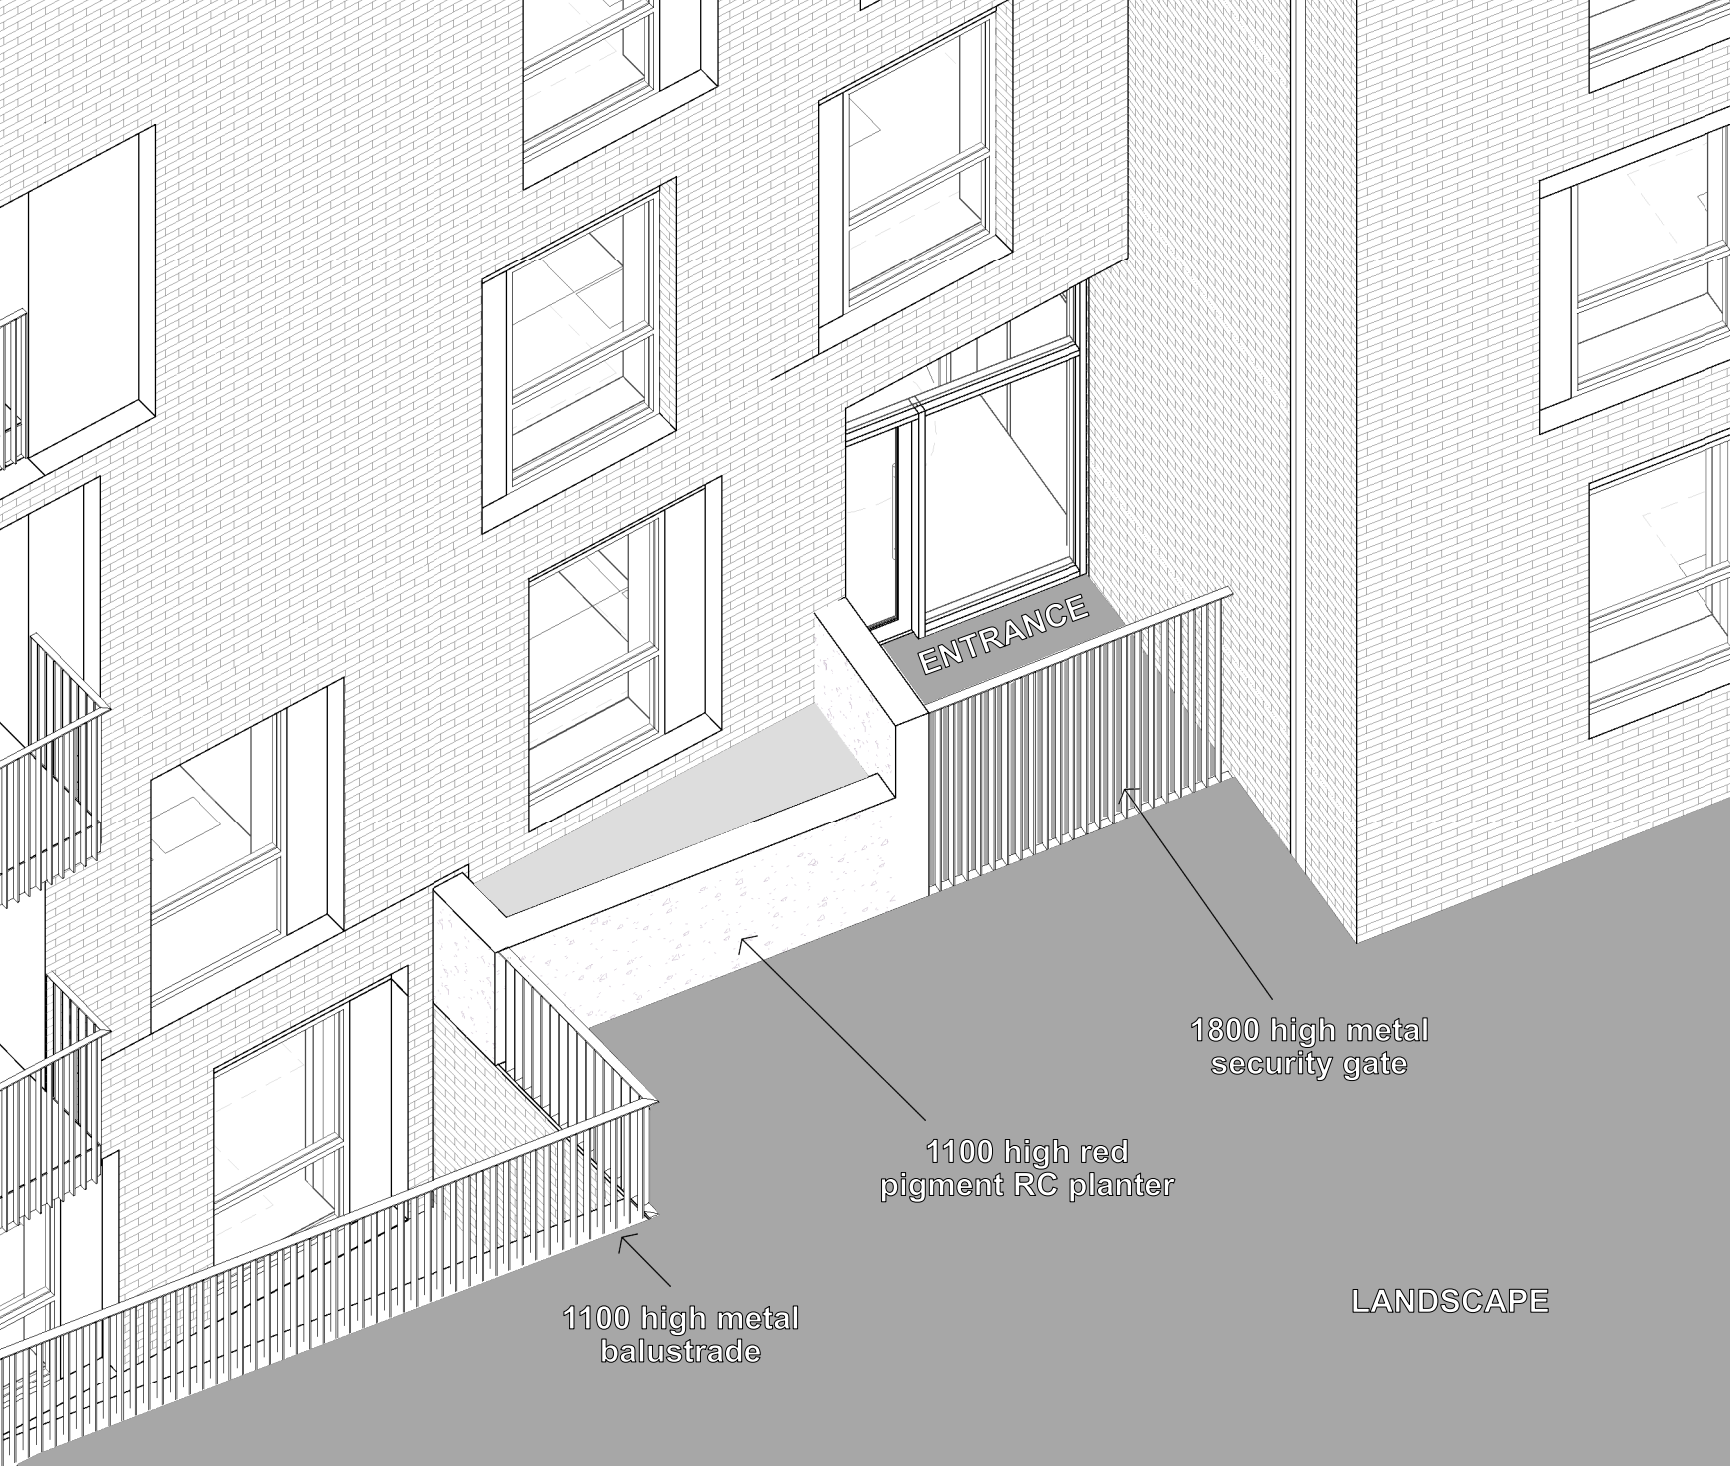

ENTRANCE

1800 high metal
security gate

1100 high red
pigment RC planter

1100 high metal
balustrade

LANDSCAPE