


All dimensions are to be checked on site.
Any discrepancy is to be reported to the Architect.
This drawing is subject to copyright and cannot be used without the written permission by the Architect.




PROPOSED REAR ELEVATION




PROPOSED FRONT ELEVATION

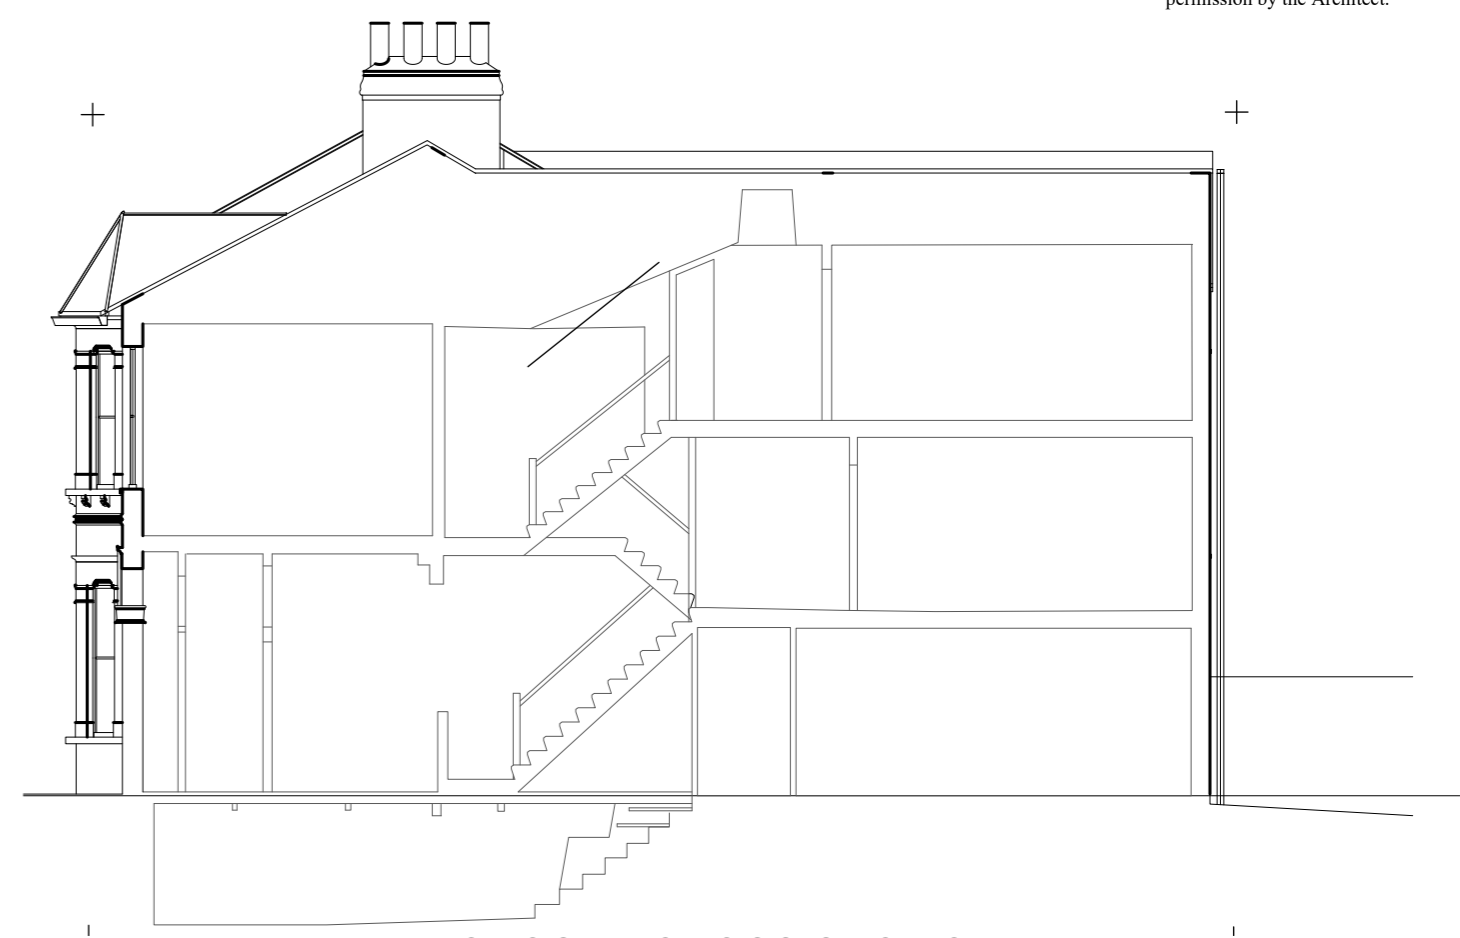


PROPOSED CROSS SECTION A-A

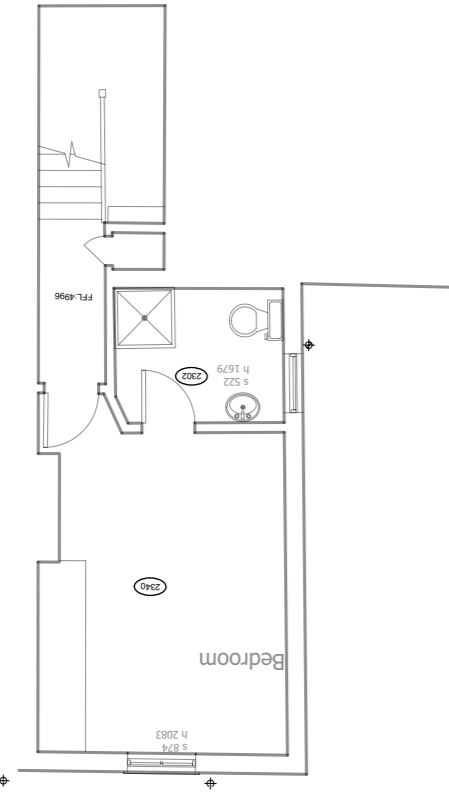



PROPOSED SECOND FLOOR

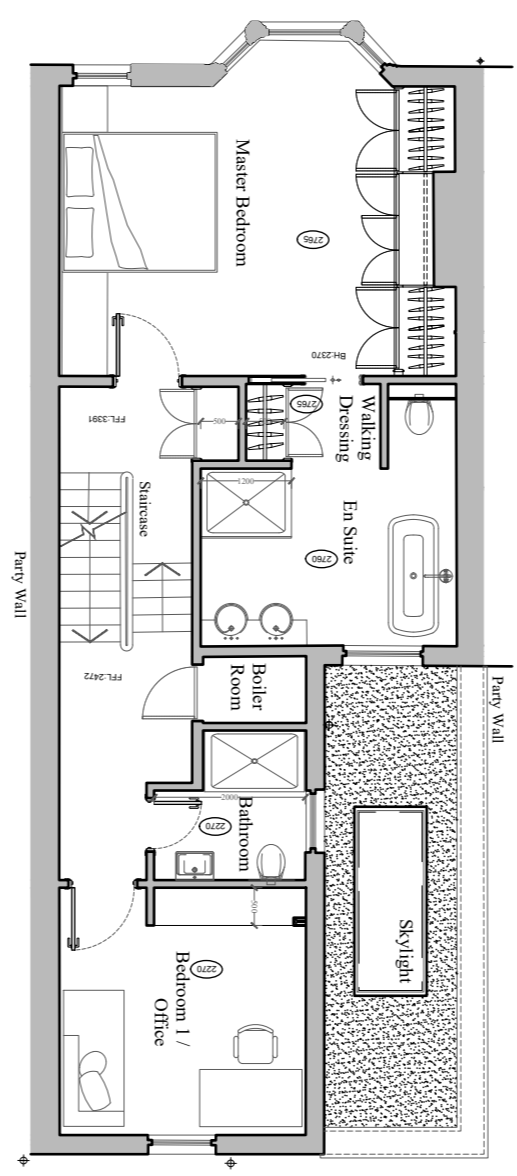

PROPOSED FIRST FLOOR

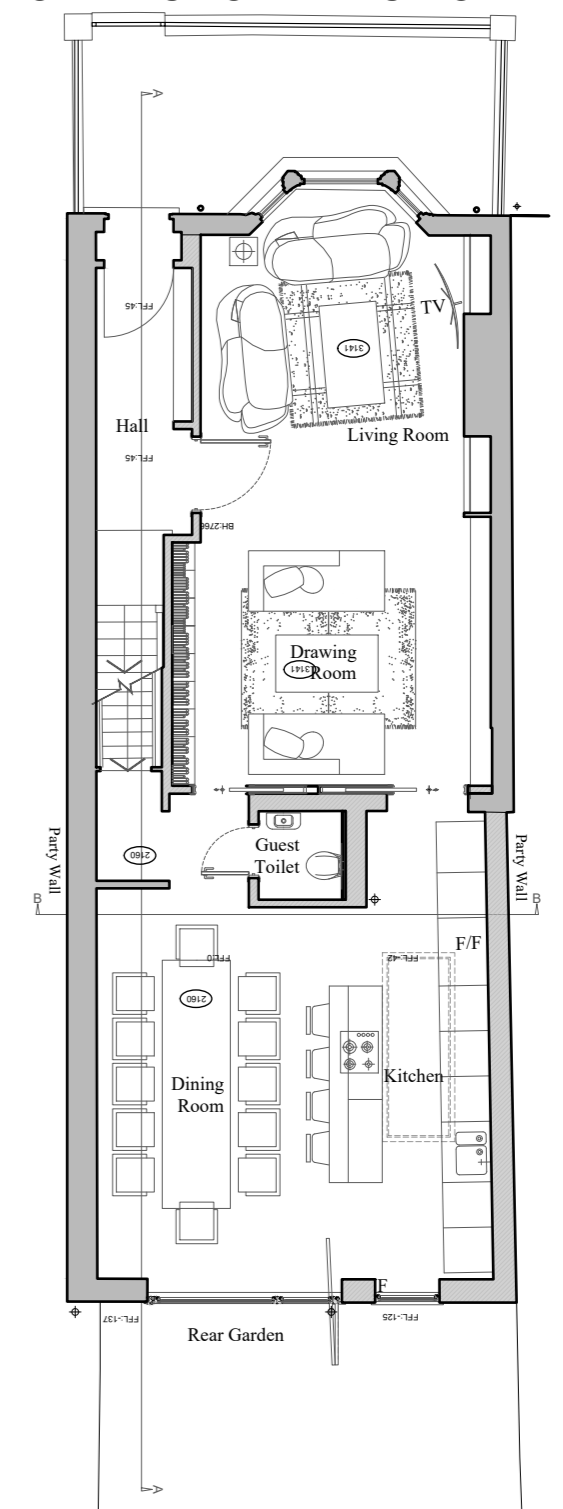

PROPOSED GROUND FLOOR

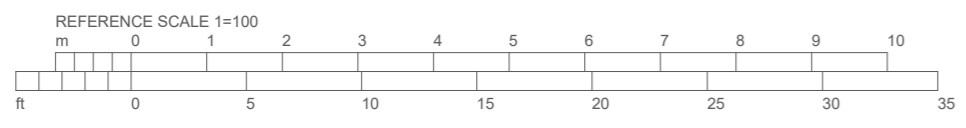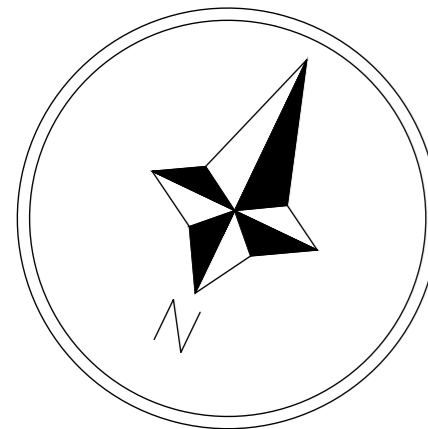

PLANNING	C	09 09 22	ISSUED FOR PLANNING APPLICATION (FLAT ROOF EXT)
	B	30 06 22	ISSUED FOR PLANNING APPLICATION
	Rev. Date:		Note:
Title: Propose Layouts, Elevation & Section			
Number: PP-PA-020			C