



This drawing may not be reproduced, made use of or issued to a third party without permission of : Gleeds Building Surveying Ltd. DO NOT SCALE - The contractor is responsible for checking all details and dimensions on site and using these in his tender submission and all subsequent work on site. THIS IS A CAD DRAWING - DO NOT ALTER


Rev.	Description	By	Date
------	-------------	----	------

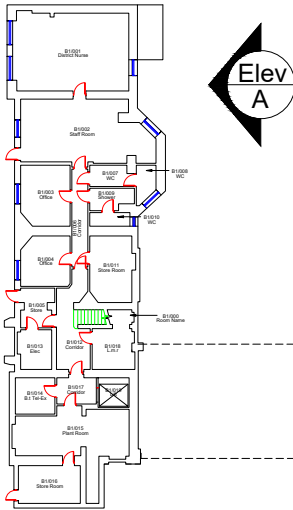

Location n.t.s.

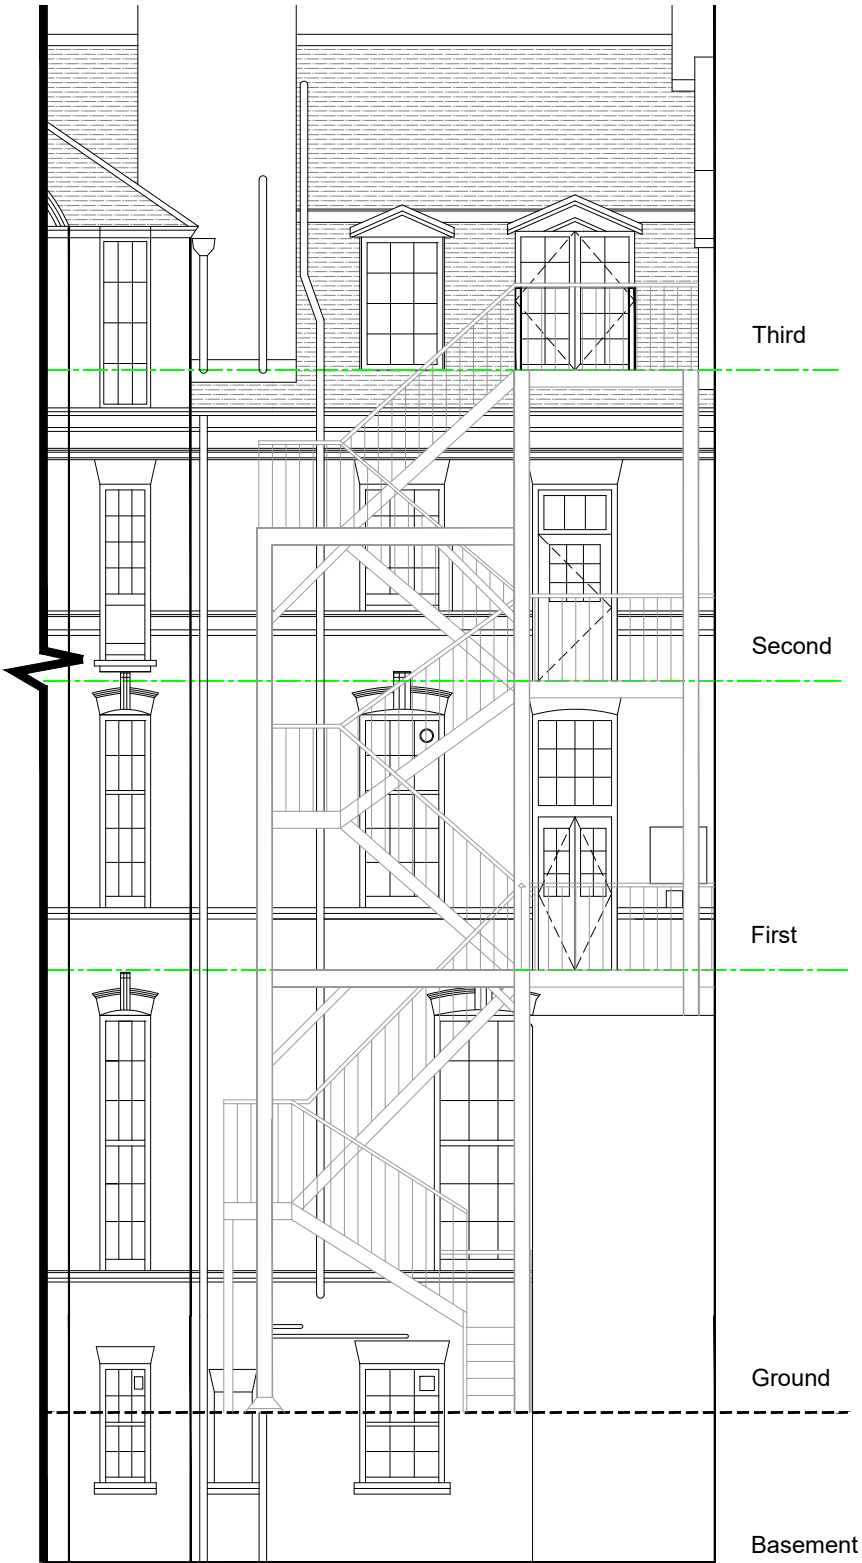

Elevation A - Existing

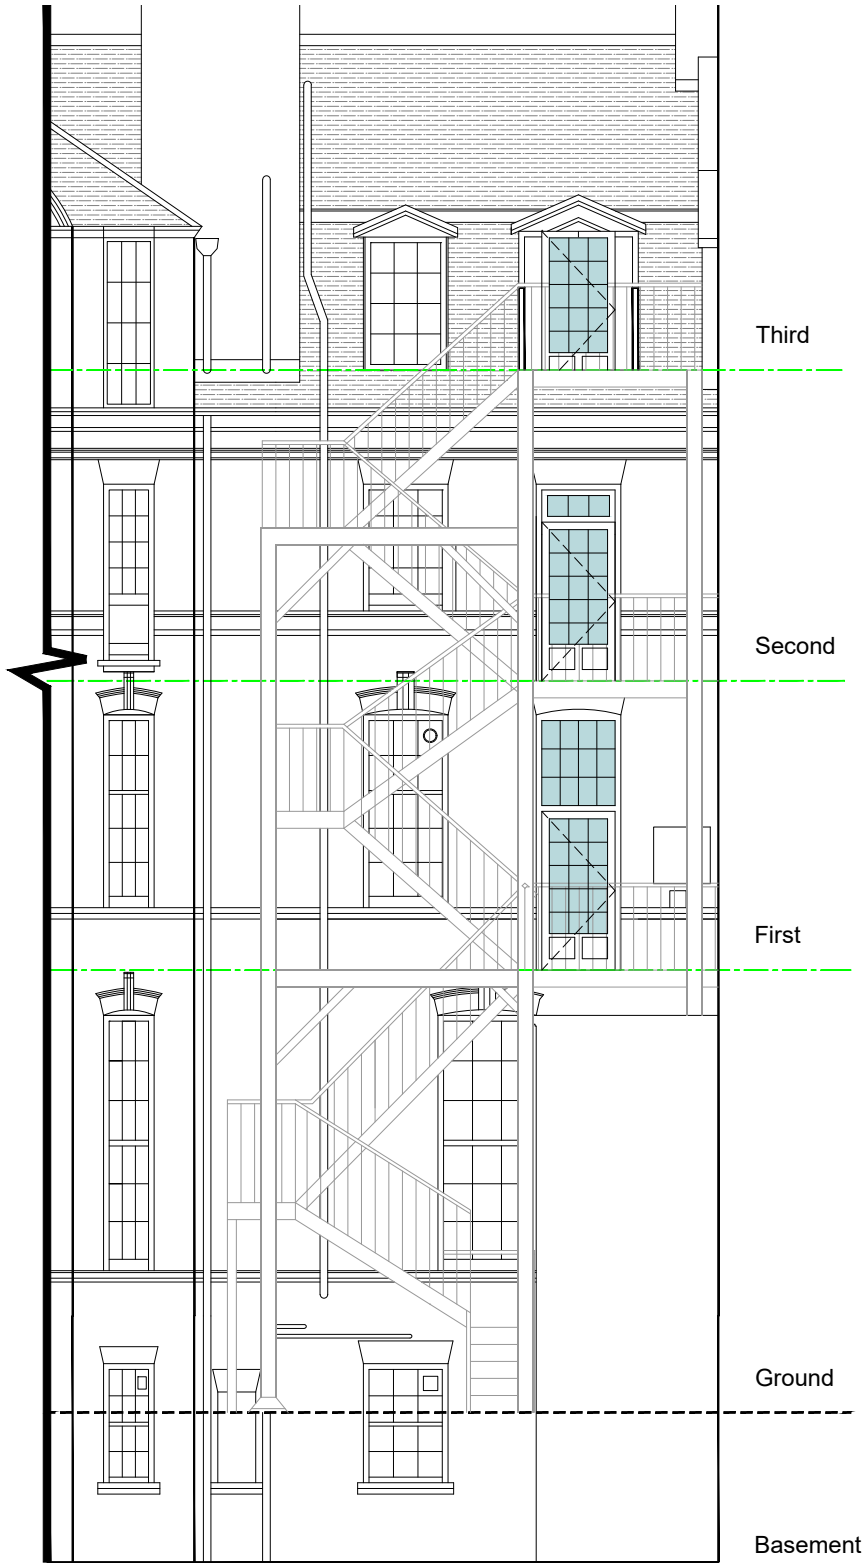

Elevation A - Proposed



Client



Project

Hunter Street Health Centre
8 Hunter Street, London. WC1N 1BN.

Drawing Title

Proposed Builder's Work
Hunter Street - Doors
Existing & Proposed External Elevations

gleeds

Drawing Status

PLANNING

Drawn

pmb

Checked

JO

Date

08 / 2022

Rev.

Drawing No.

NTBS3725 / 18

Scale

1:100

Original Sheet Size A3

Gleeds Building Surveying
T: +44 (0)115 977 8000

gleeds.com

