


01 Existing Block Plan
1:100

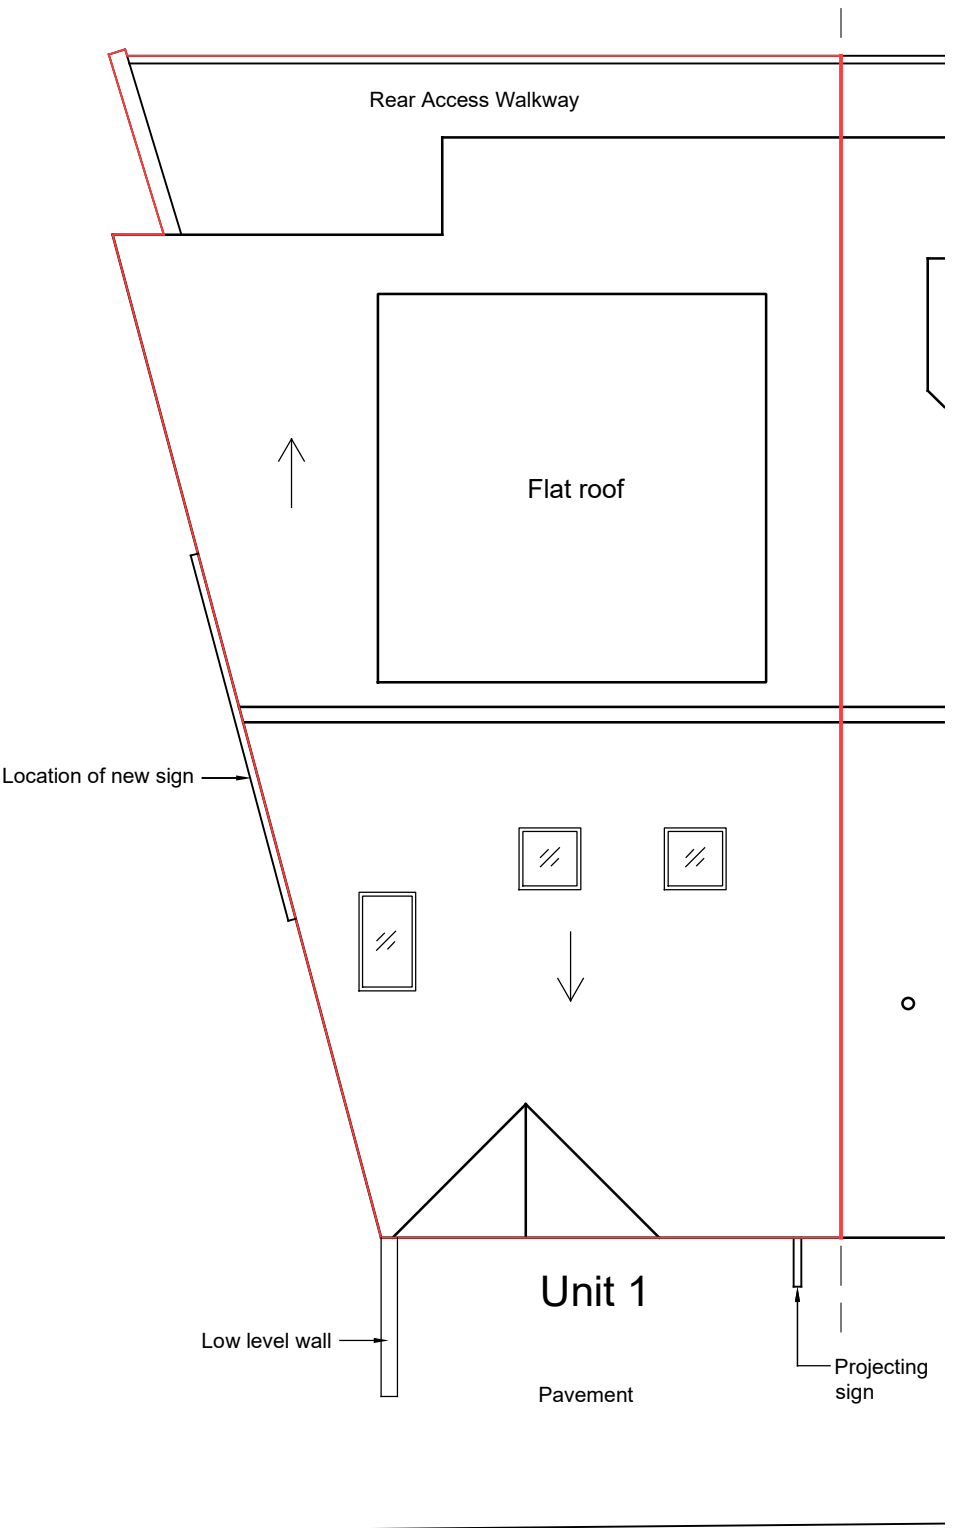

02 Proposed Block Plan
1:100

Notes

0 1 5
Metres

| Rev. | Date | Notes |
|---|----------|---------------|
| <div><h1>Chord Design</h1><p>t: 020 3397 1998 w: www.chord-design.co.uk 1st floor blenheim house 1 blenheim road epsom kt19 9ap</p></div> | | |
| Project Unit 1 199 West End Lane, NW6 2LJ | | |
| Title Existing & Proposed Block Plans | | |
| Scale 1:100 @A3 | Drawn by | Date 22-09-21 |
| Drawing No. CD-130-00-G00 | | Rev. - |