


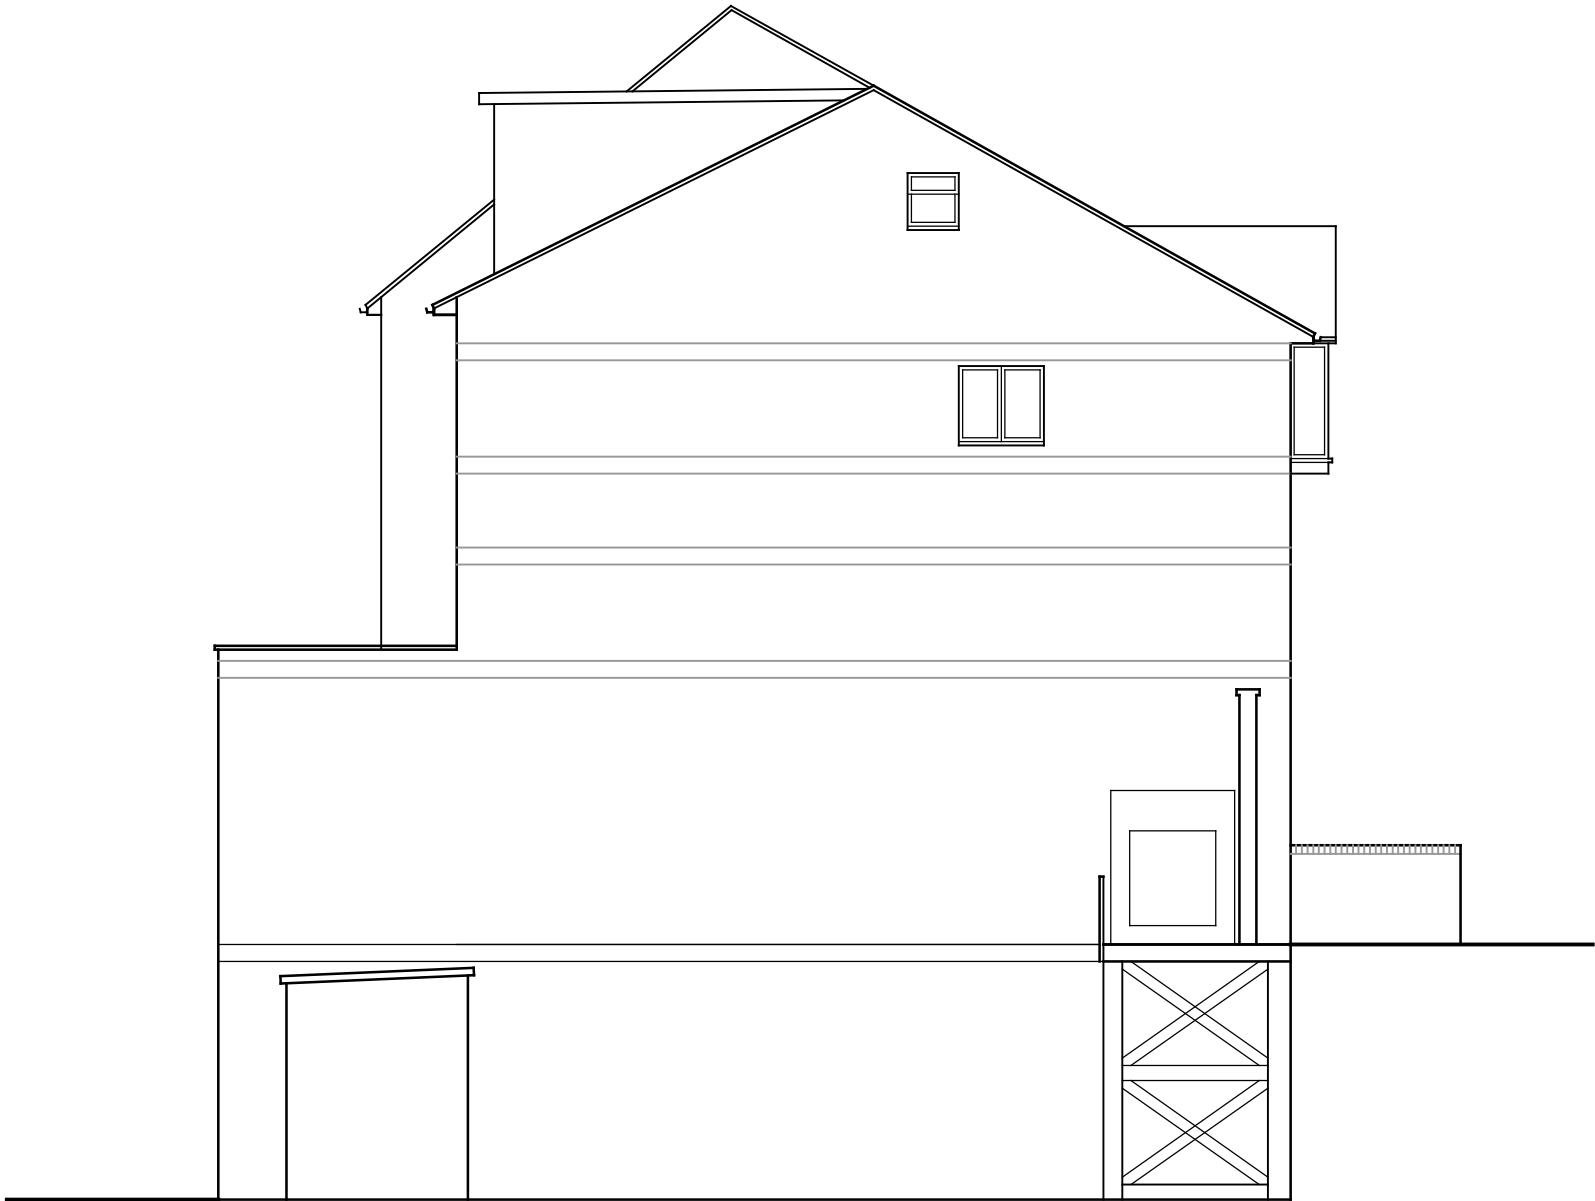

Notes



A	04.10.22	Dormer windows added.
Rev.	Date	Notes

Chord Design

t: 020 3397 1998
w: www.chord-design.co.uk
1st floor blenheim house
1 blenheim road epsom kt19 9ap

Project Unit 1 199 West End Lane, NW6 2LJ

Title Existing Side Elevation

Scale	Drawn by	Date
1:100 @A3	MBR	22-09-21

Drawing No.	Rev.
CD-133-28-G02	A