




New sign -
2No. 3mm thk face fixed 2500 x1000mm ACM composite panels (aluminium
faces and polyethylene core) background colour RAL3027, matt finish. Unlit.

01 Sign Elevation
1:20

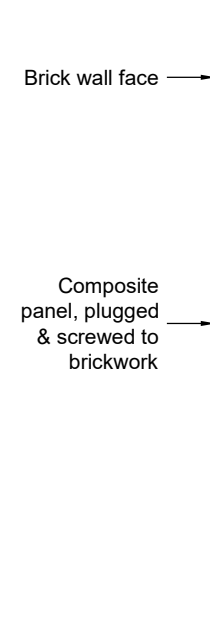

02 Sign Section
1:20

Notes

B	03.10.22	Text size added.
A	26.09.22	Signage artwork amended.
Rev.	Date	Notes

Chord Design

t: 020 3397 1998
w: www.chord-design.co.uk
1st floor blenheim house
1 blenheim road epsom kt19 9ap

Project Unit 1 199 West End
Lane, NW6 2LJ

Title Signage Details

Scale 1:20 @A3	Drawn by	Date 22-09-21
-------------------	----------	------------------

Drawing No. CD-130-28-G01	Rev. B
------------------------------	-----------