
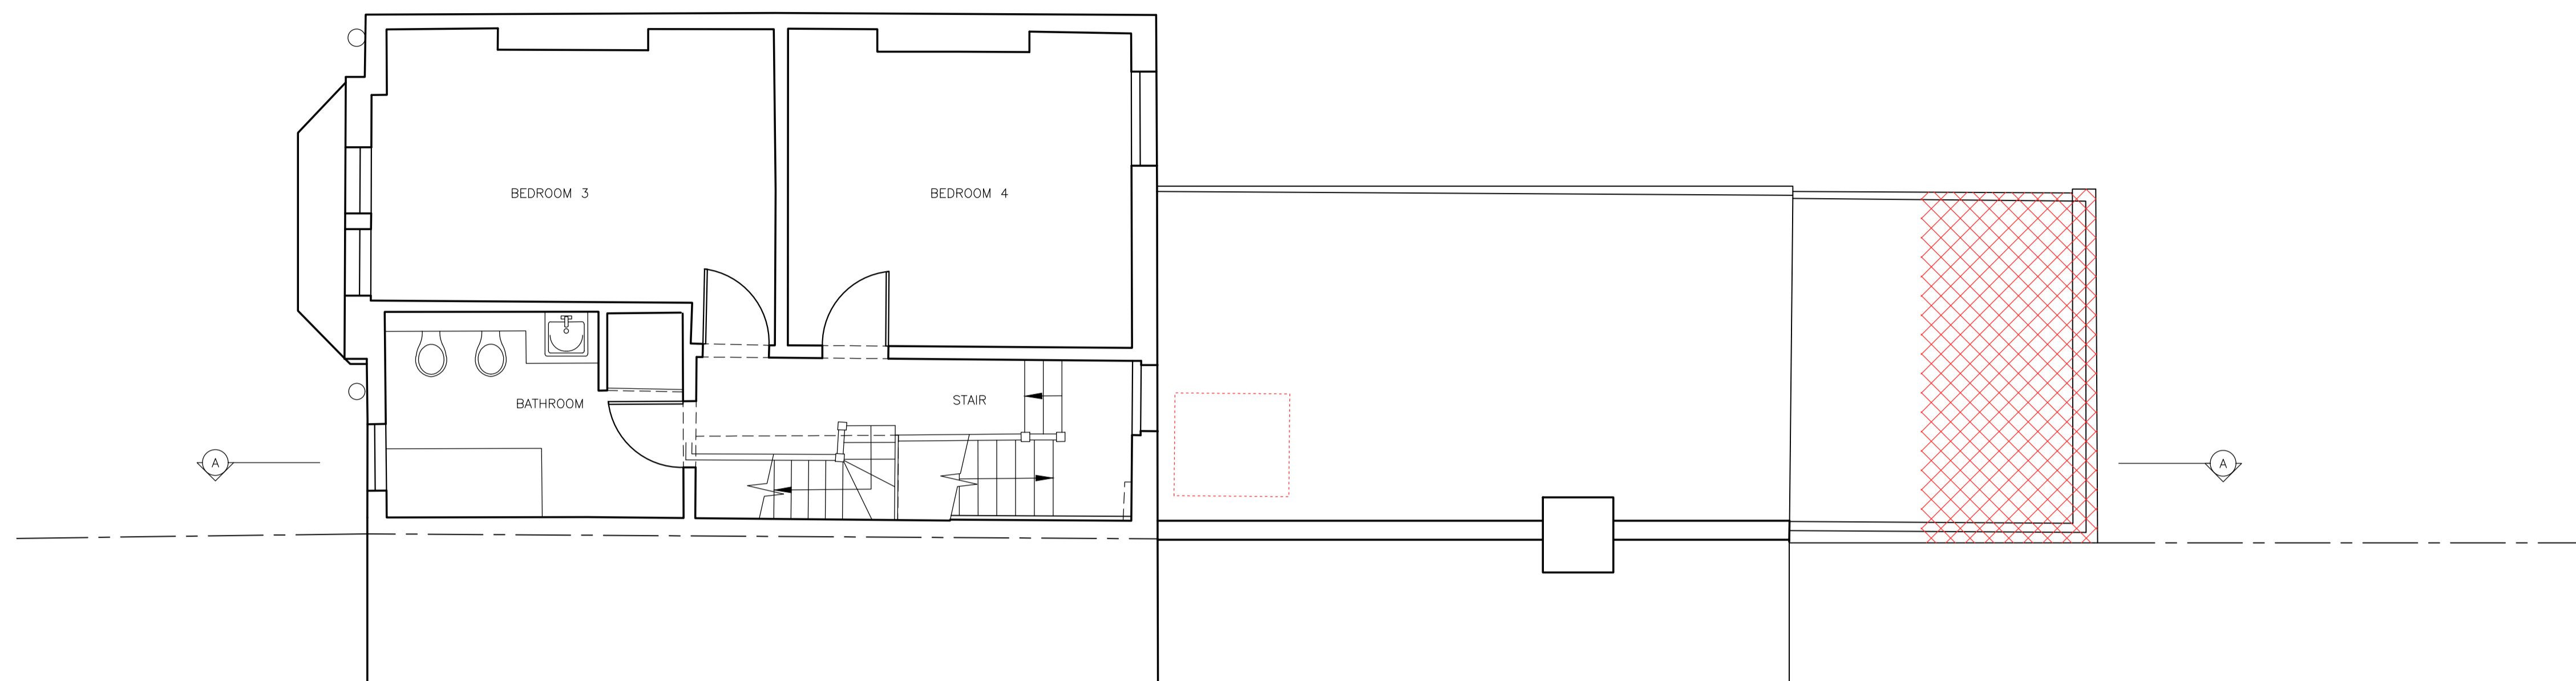
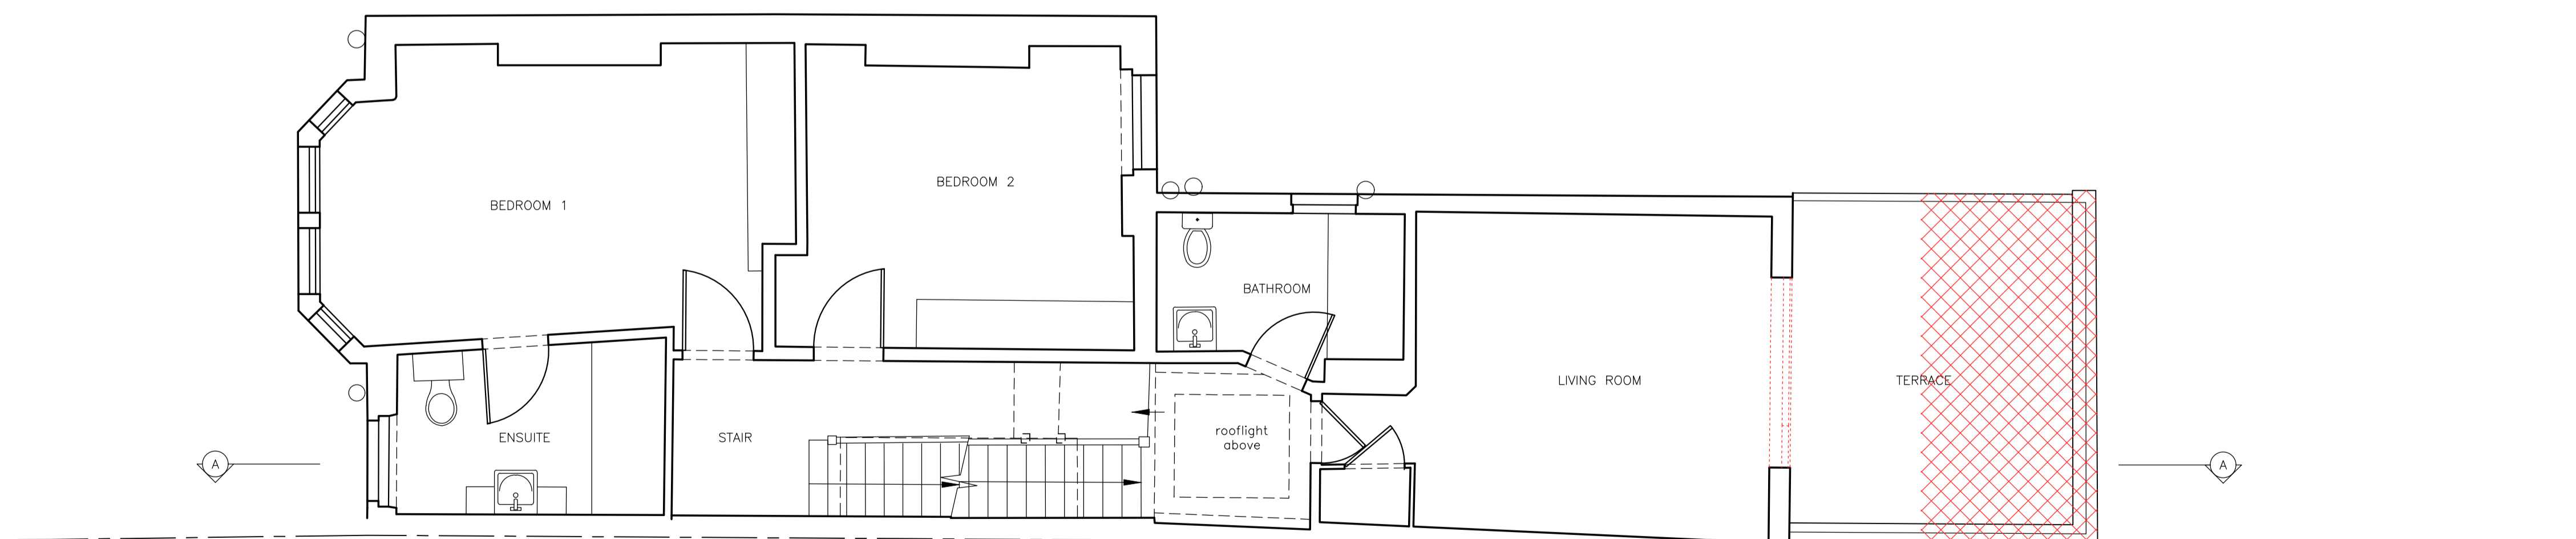
 STRUCTURE TO BE DEMOLISHED
 ELEMENTS TO BE DEMOLISHED



SECOND FLOOR PLAN



FIRST FLOOR PLAN

