
Existing Sections

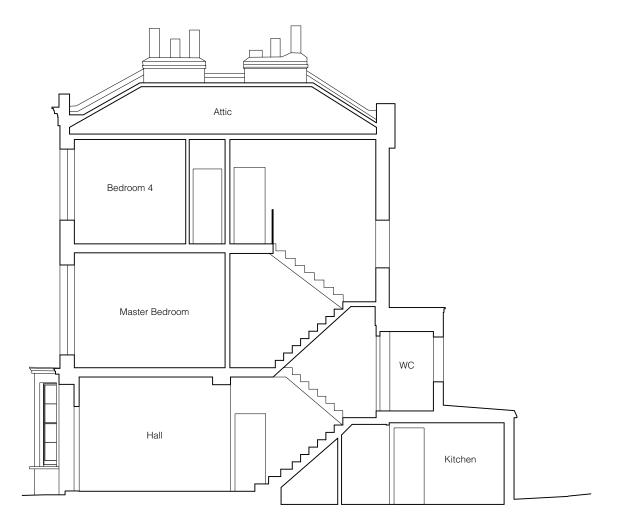

Section AA

GENERAL NOTES:

This drawing is to be read in conjunction with the contract specification, the engineer's drawings and specification, and where appropriate the drawings and specifications prepared by relevant sub contractors.

All works are to be undertaken in accordance with the Building Regulations and the latest British Standards and Codes of Practice. The contractor must obtain Building Control permissions as necessary and appropriate.

All proprietary materials and products are to be used strictly in accordance with the manufacturers recommendations.

This drawing must not be scaled. All dimensions are to be checked on site prior to construction and any anomalies reported to architect.

IF IN DOUBT - ASK!

Printed correctly this line will

measure 50mm @ A3 size



02/08/22 Preliminary DESCRIPTION

TIMOTHY SMITH ど JONATHAN TAYLOR 11.P

DATE

85 Second Avenue • London • E12 6EN www.smithandtaylorllp.com • info@smithandtaylorllp.com

020 7241 1494

PROJECT.

261 - St Pauls Crescent

PROJECT ADDRESS CLIENT

14 St Pauls Crescent Oliver Lewis London NW1 9XL

DRAWING TITLE

Existing Sections_A3

| р г ојест №. 261 | DRAWING No. 261 EX03 | REVISIO |
|----------------------------|-------------------------|---------|
| DRAWN: LD | ISSUE: PLANNING | |
| SCALE: 1:100@A3 | DATE: 30/9/22 | |