
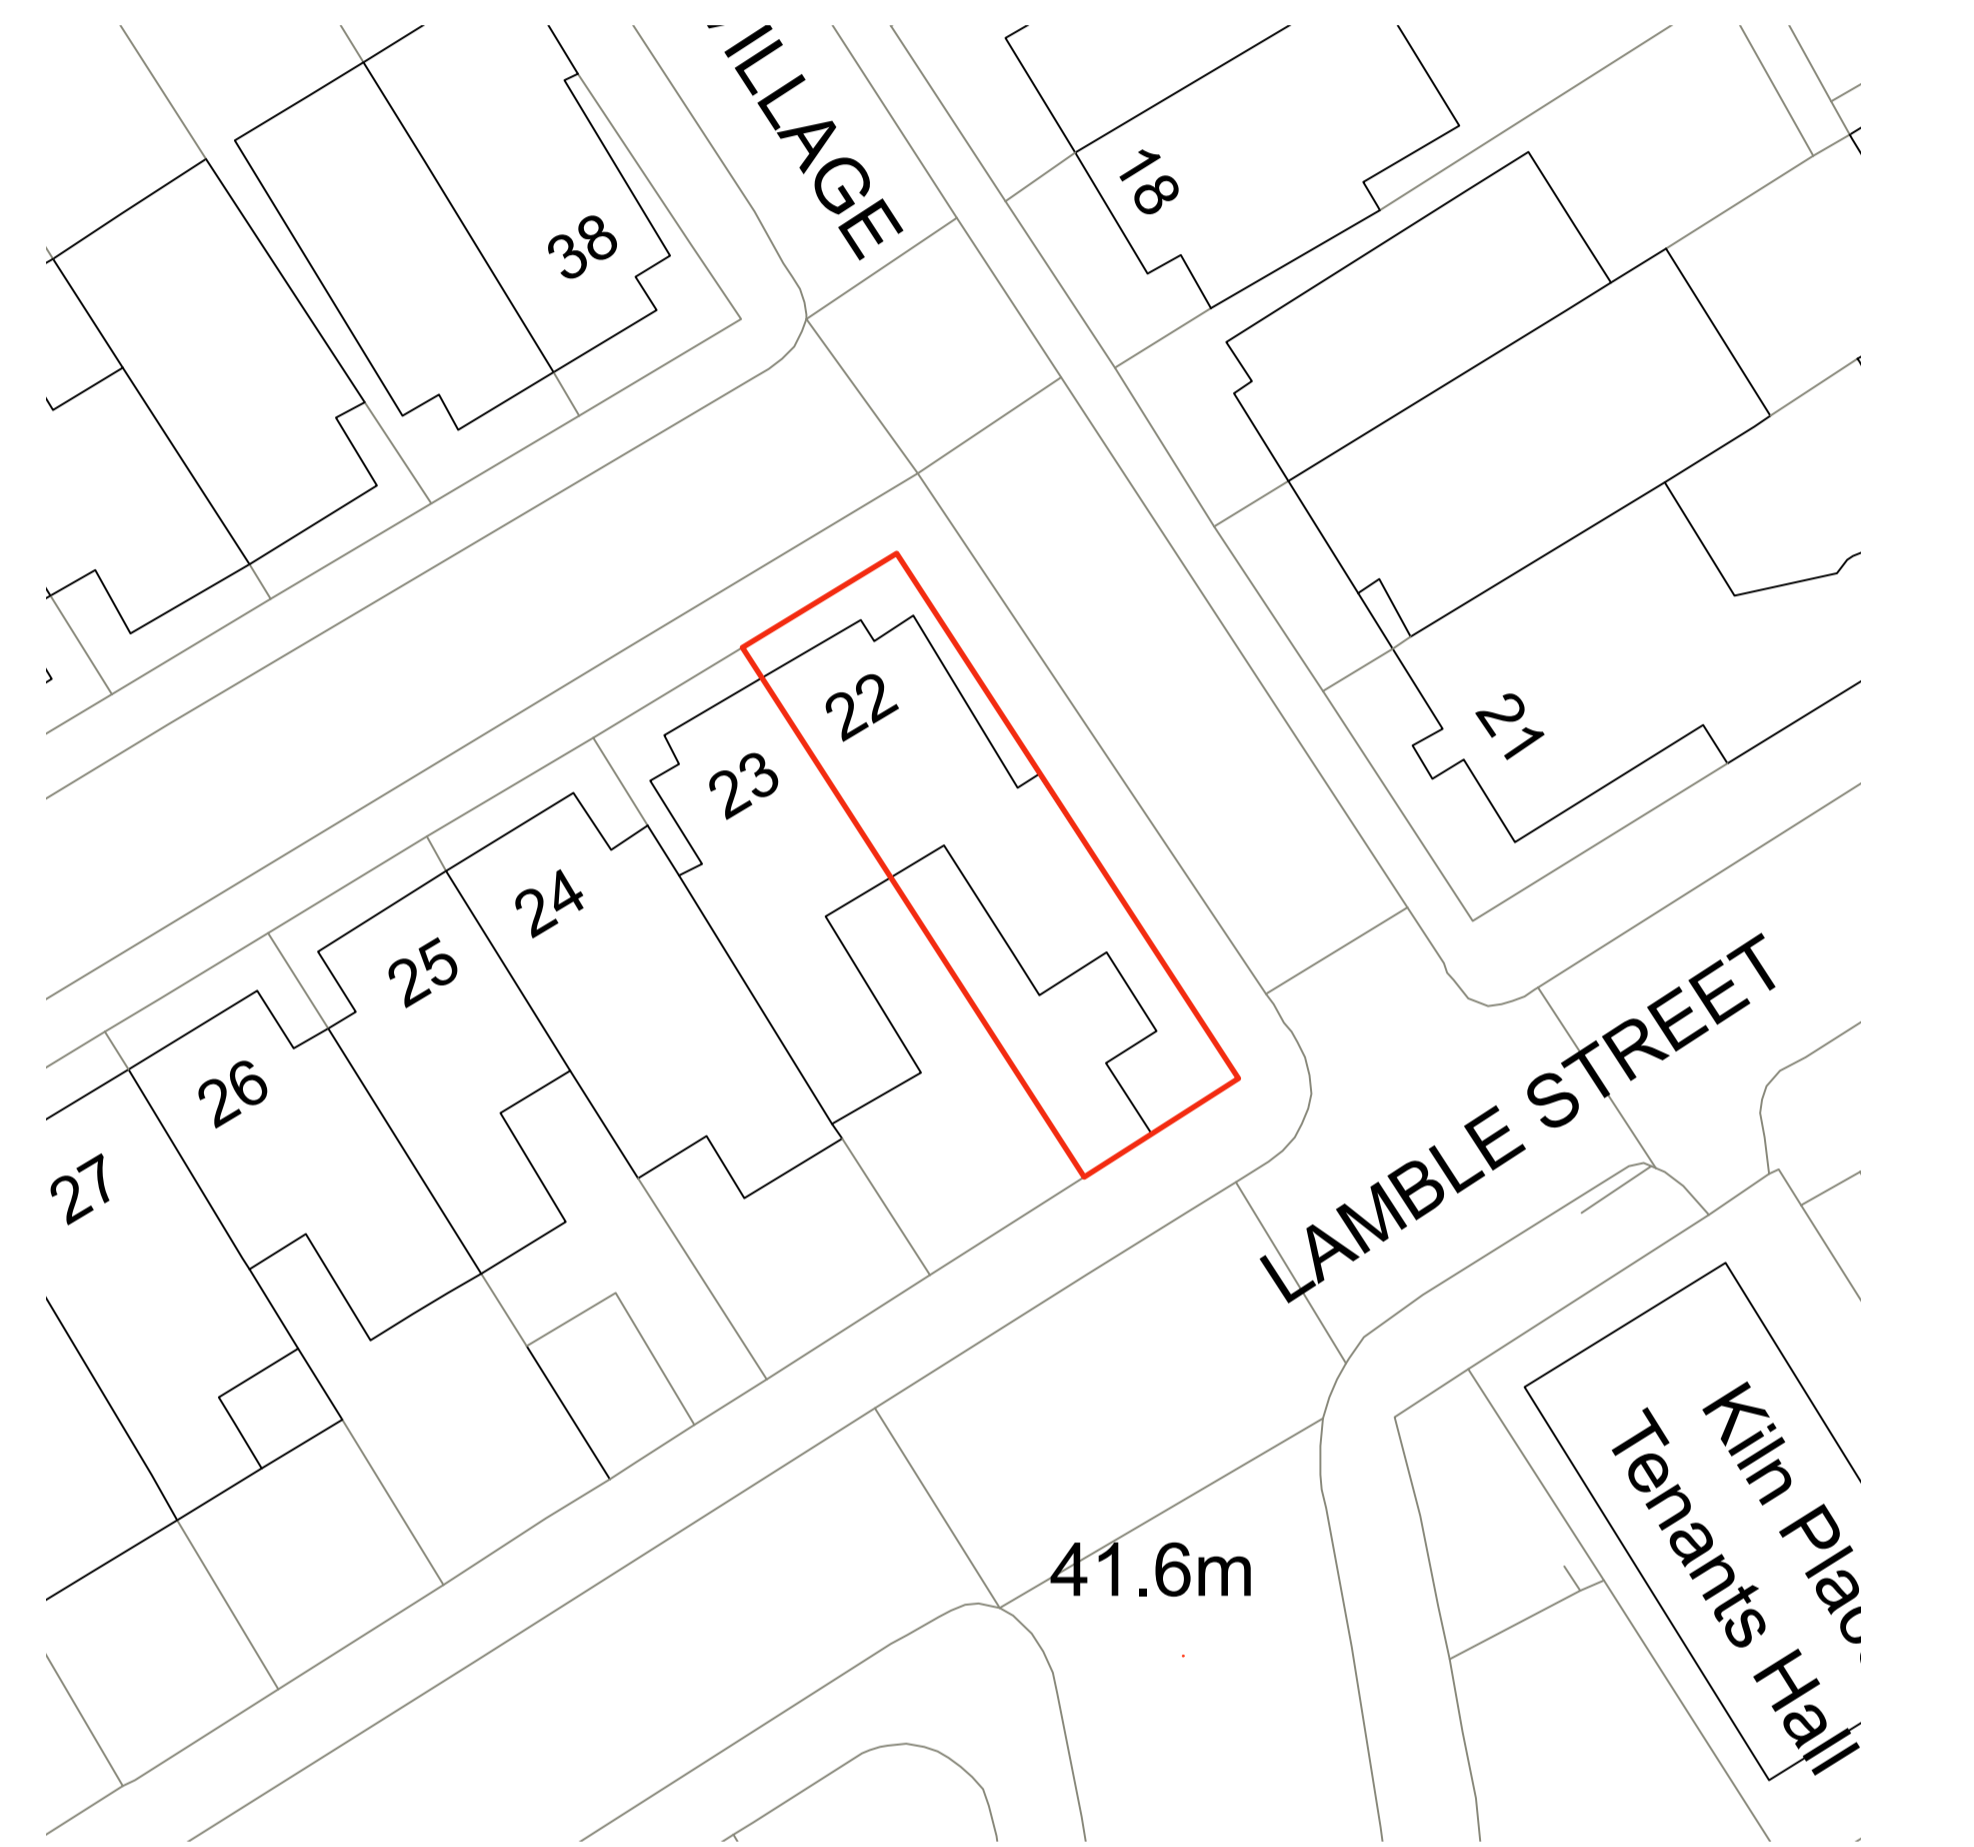


LOCATION PLAN | Scale 1:500 at A1

© Crown copyright and database rights 2022 OS 100035409  
 Reproduction in whole or in part is prohibited  
 without the permission of Ordnance Survey.

Metres

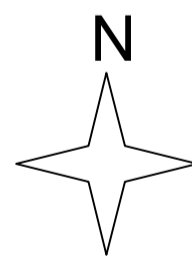

BLOCK PLAN | Scale 1:250 at A1

